
 
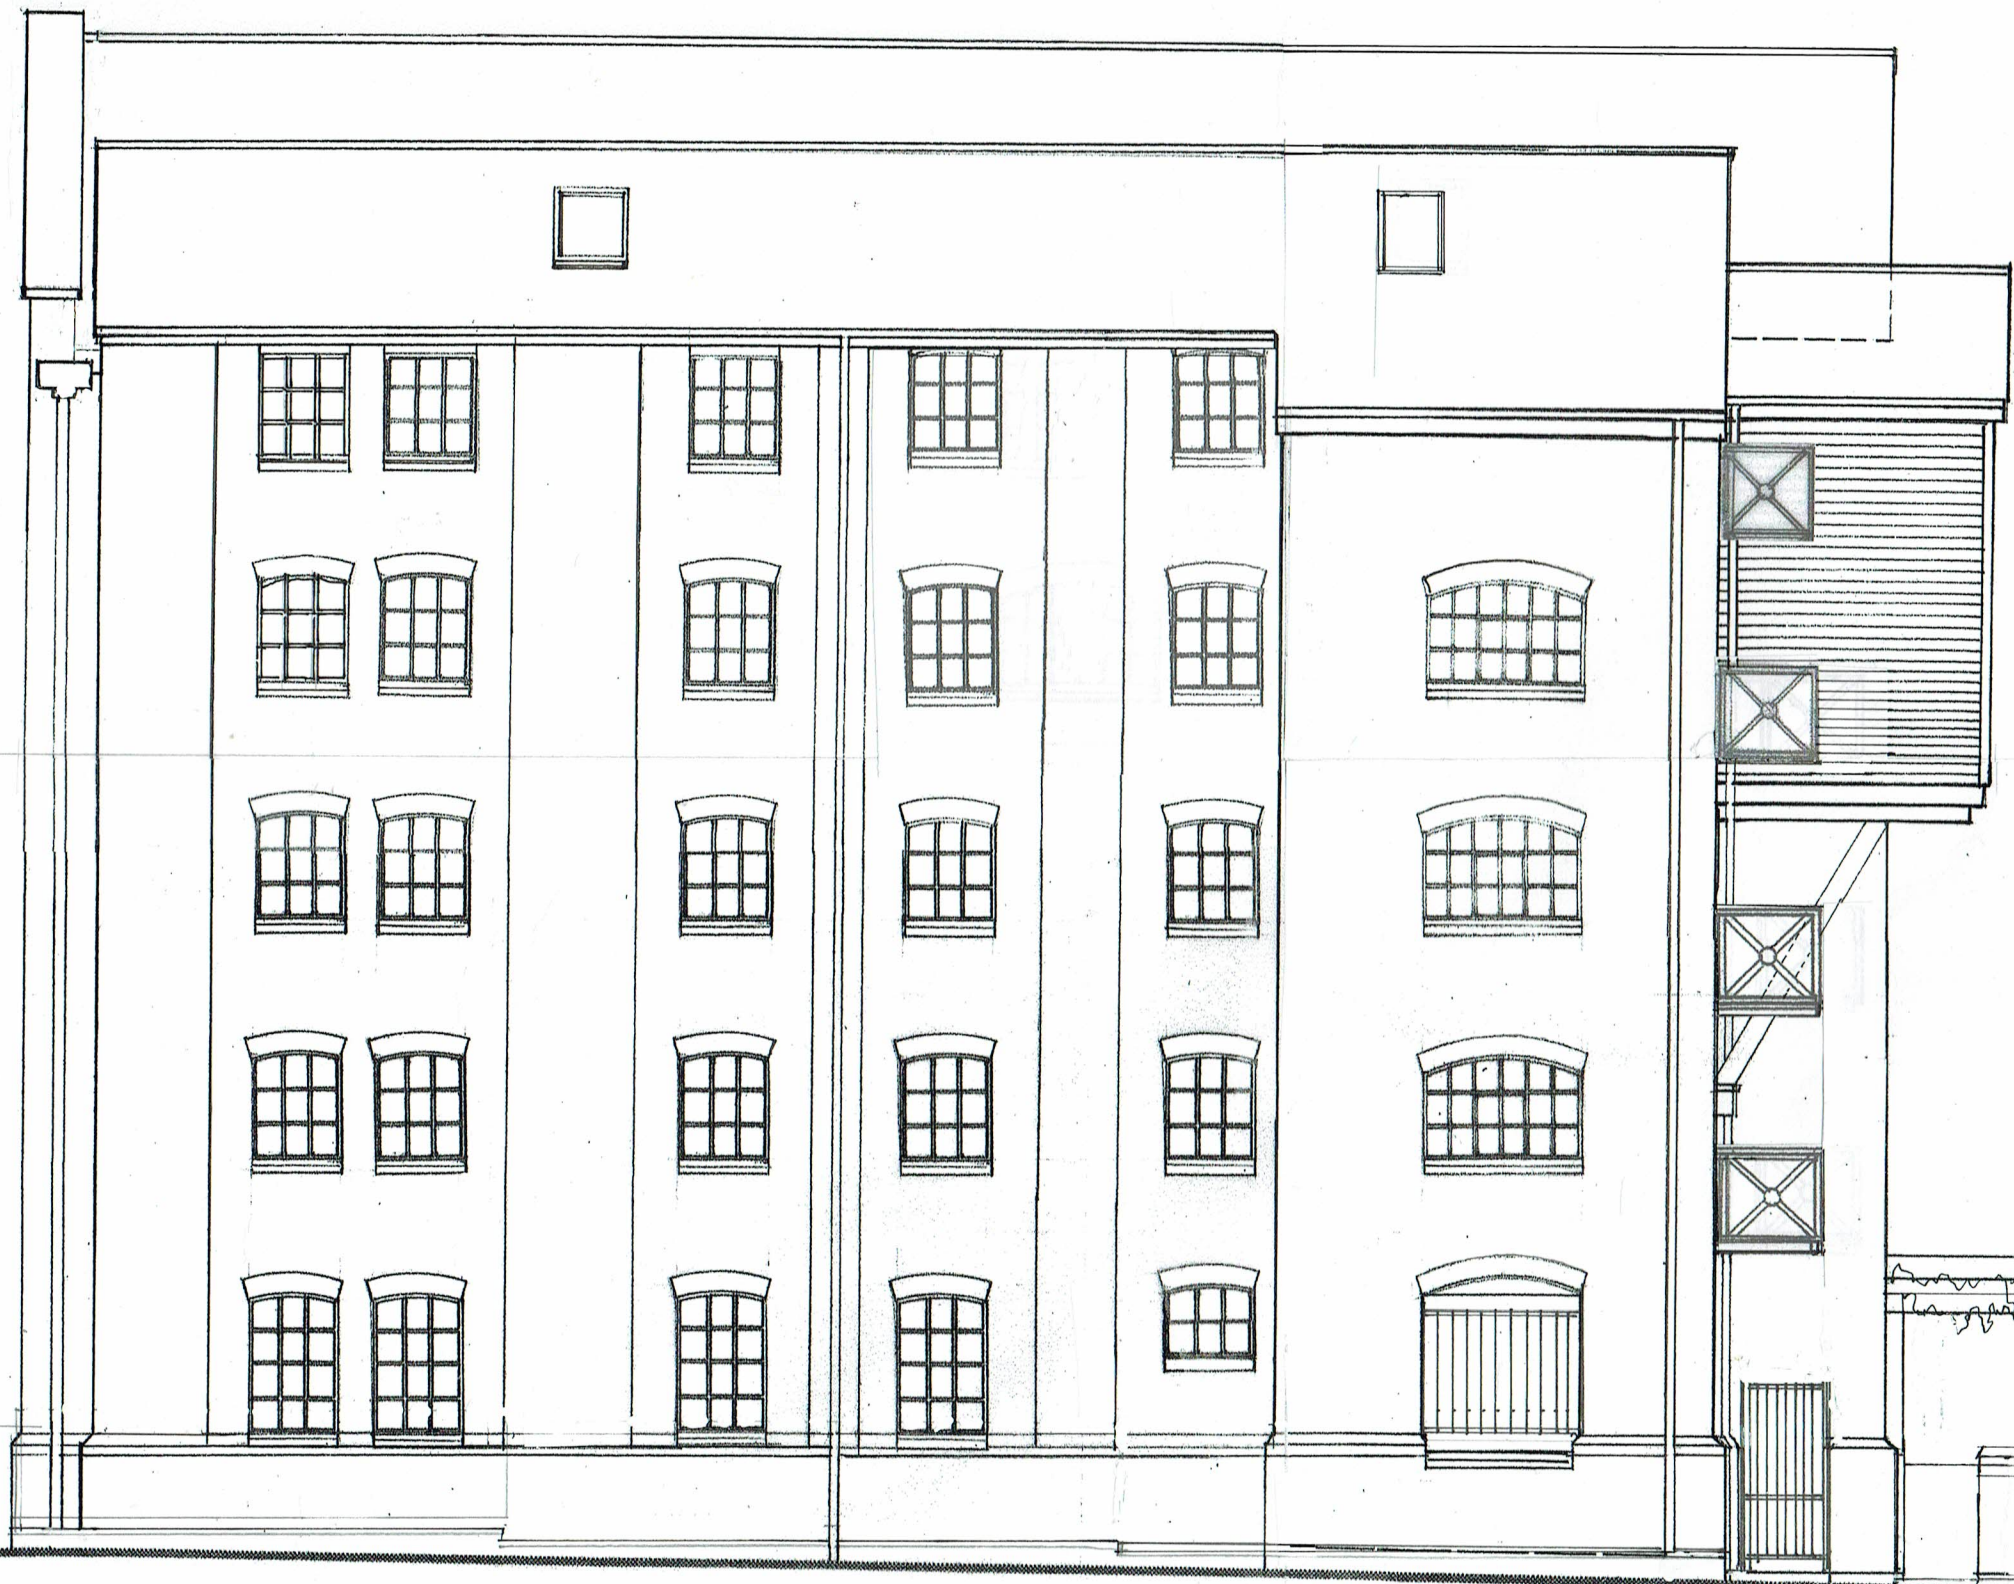


The Old Grain Stores

 

34c Gabriels Hill Maidstone
New Build Redevelopment Proposal
Proposed West Elevation

Scale 1:100 at A3 sheet size
Drawing number **200-09a**

Alan Glover Architect
01732 382603
31 October 2016