
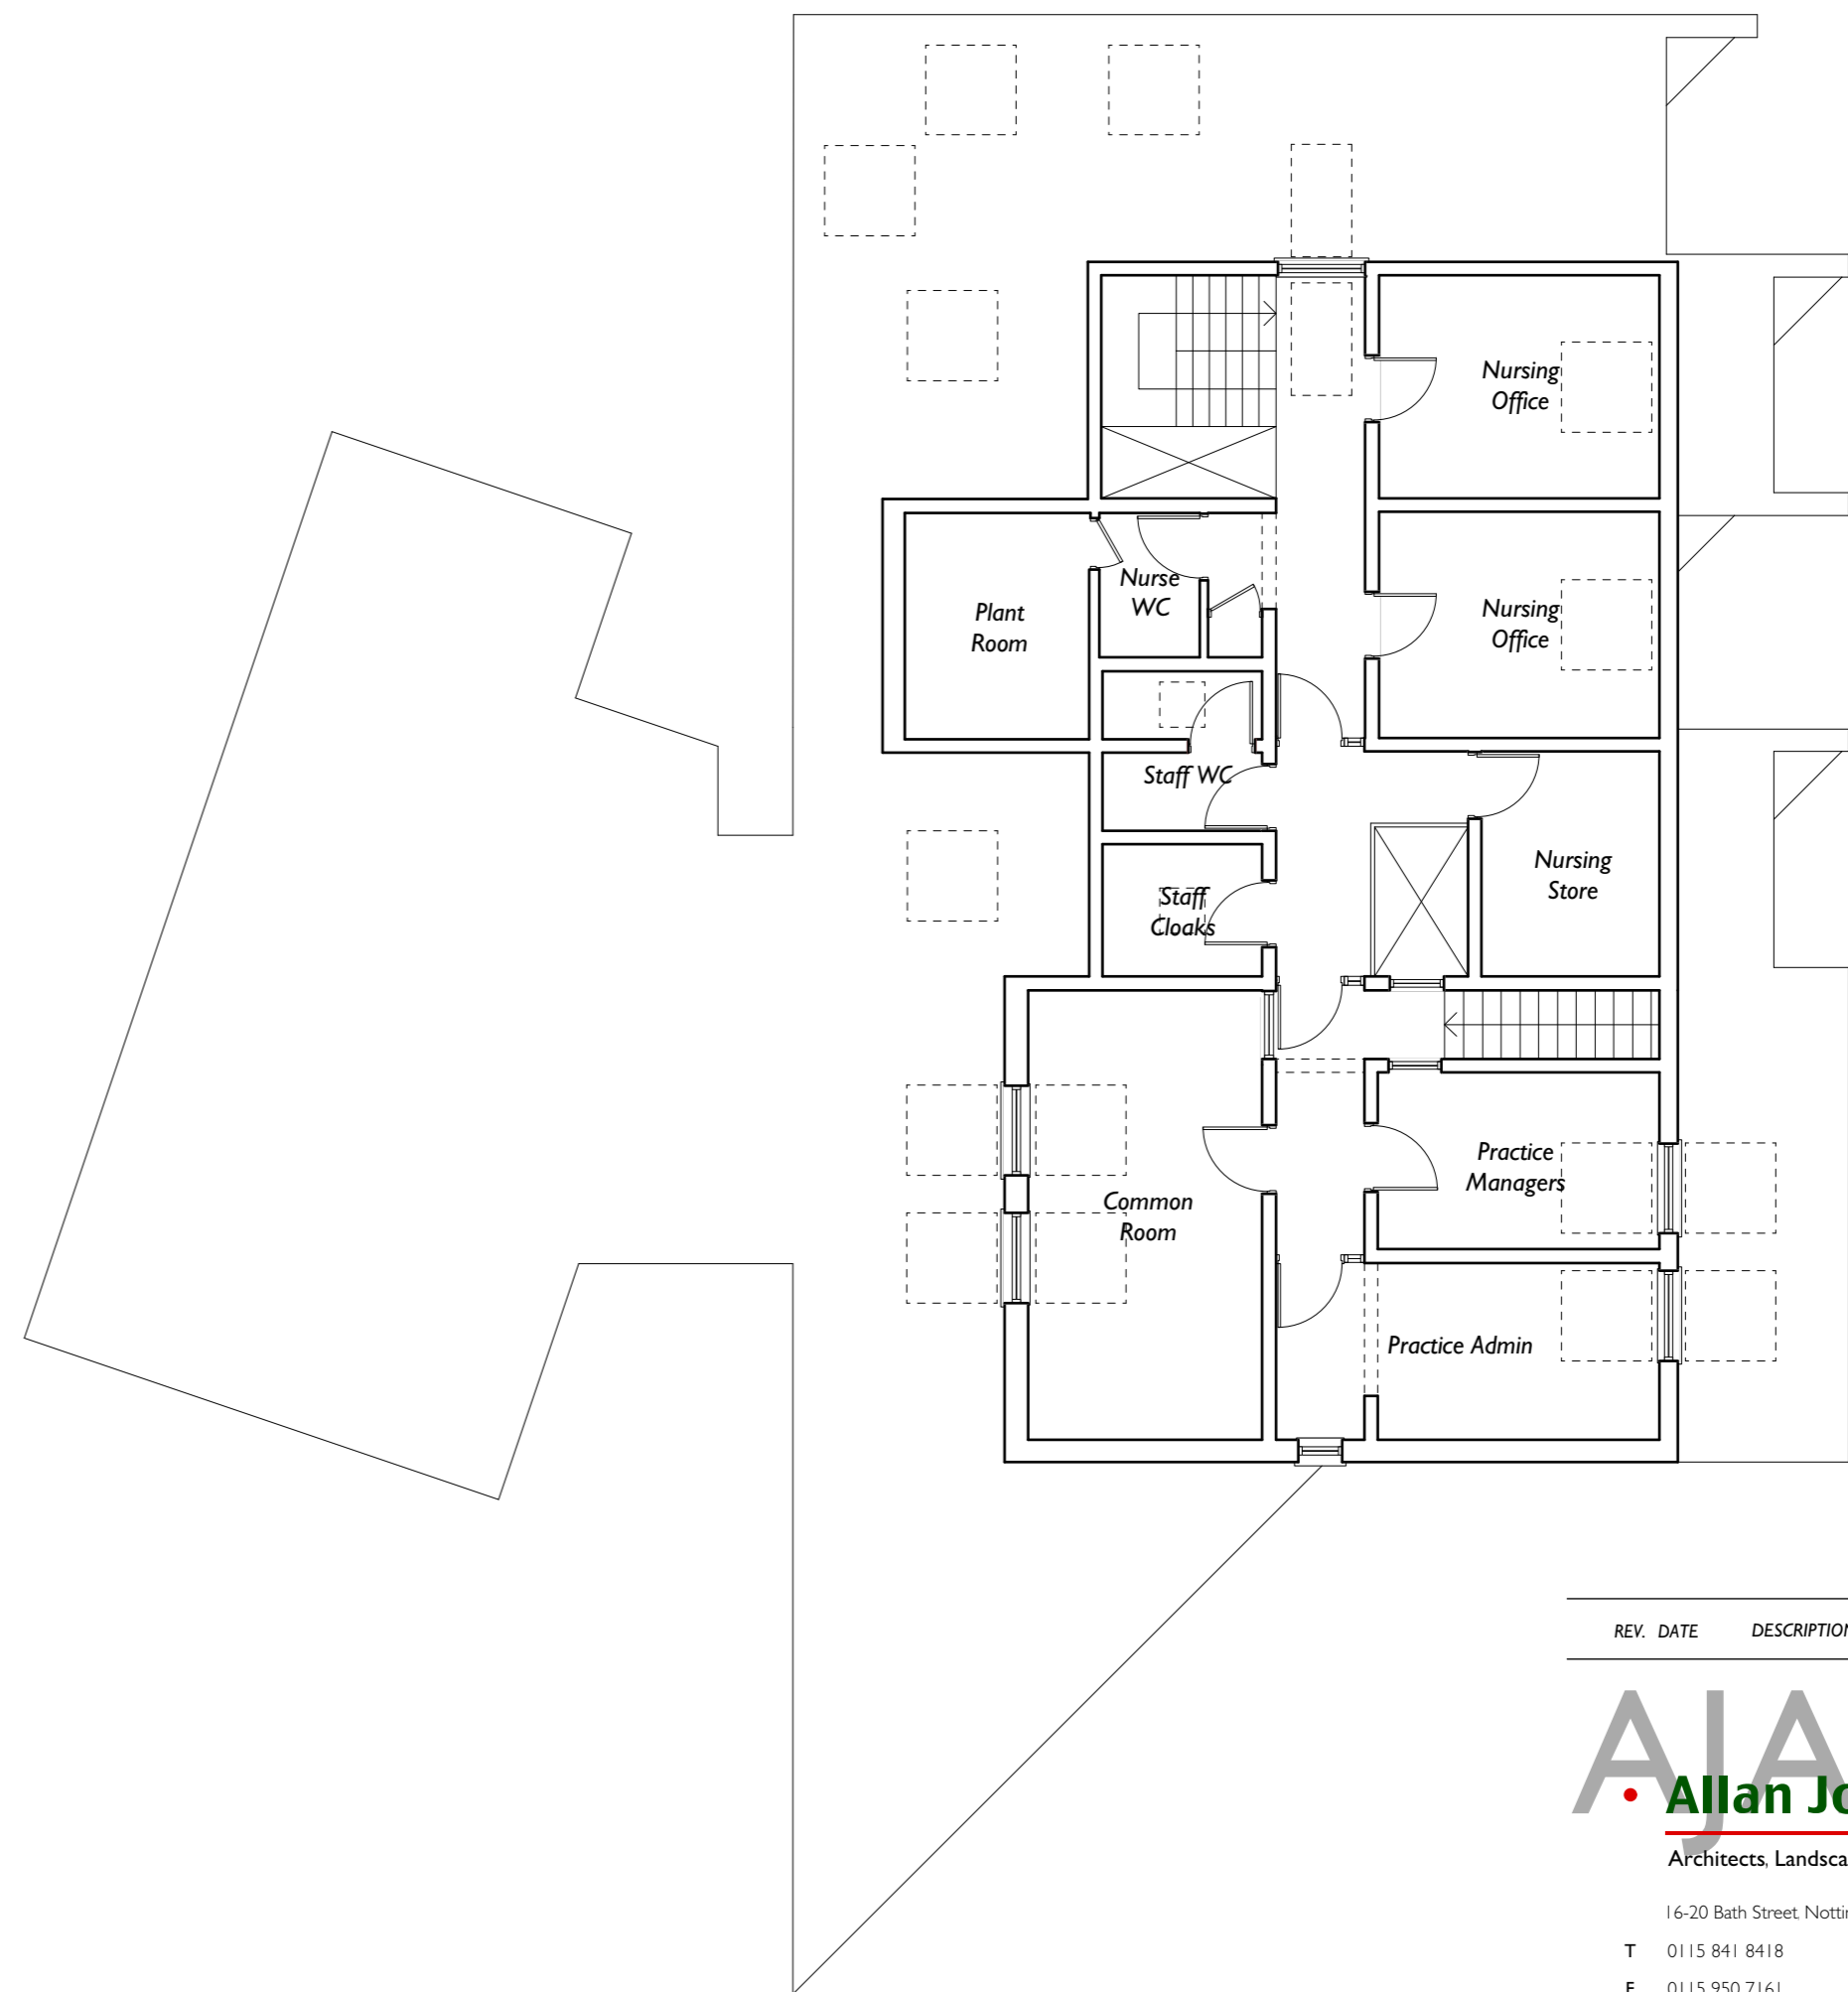


Ground Floor Plan

 

First Floor Plan

REV.	DATE	DESCRIPTION	BY
------	------	-------------	----

AJA
Allan Joyce Architects
 Architects, Landscape & Interior Design

16-20 Bath Street, Nottingham NG1 1DF

T 0115 841 8418 E design@allanjoycearchitects.co.uk
 F 0115 950 7161 W www.allanjoycearchitects.co.uk

CLIENT Tina Simpson			
PROJECT Netherfield Medical Centre			
DRAWING Existing Plans			
PROJECT NUMBER 3471	SCALE 1:100 @A2	DATE Sep-18	
DRAWING NUMBER 01	REVISION -	STATUS Feasibility	BY BH

This drawing is copyright and remains the property of Allan Joyce Architects Ltd
 Generally do not scale drawings. All dimensions to be checked on site.