




NORTH WEST (FRONT) ELEVATION

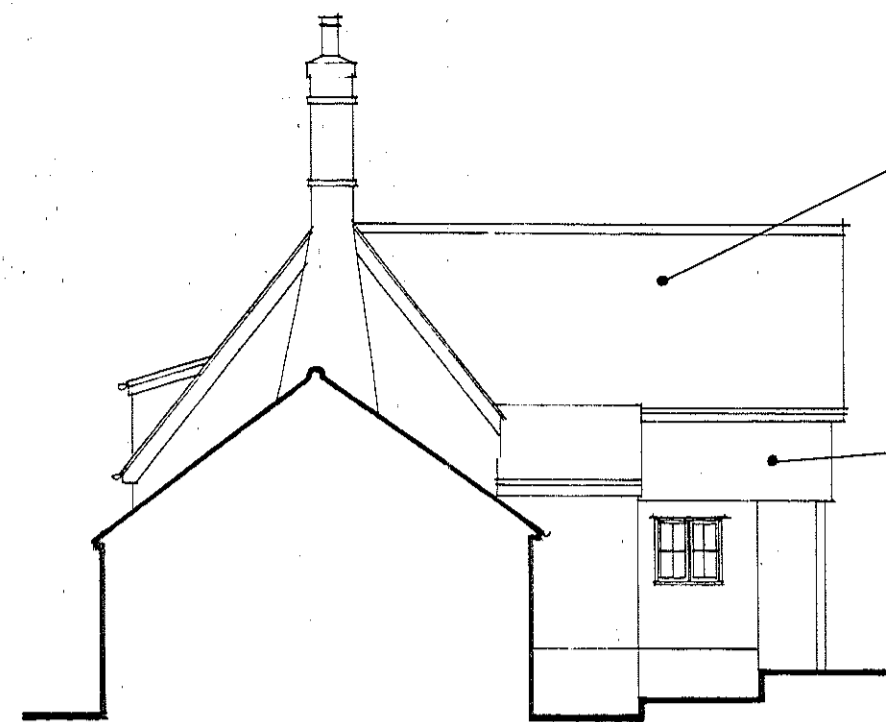



SECTIONAL SOUTH WEST ELEVATION

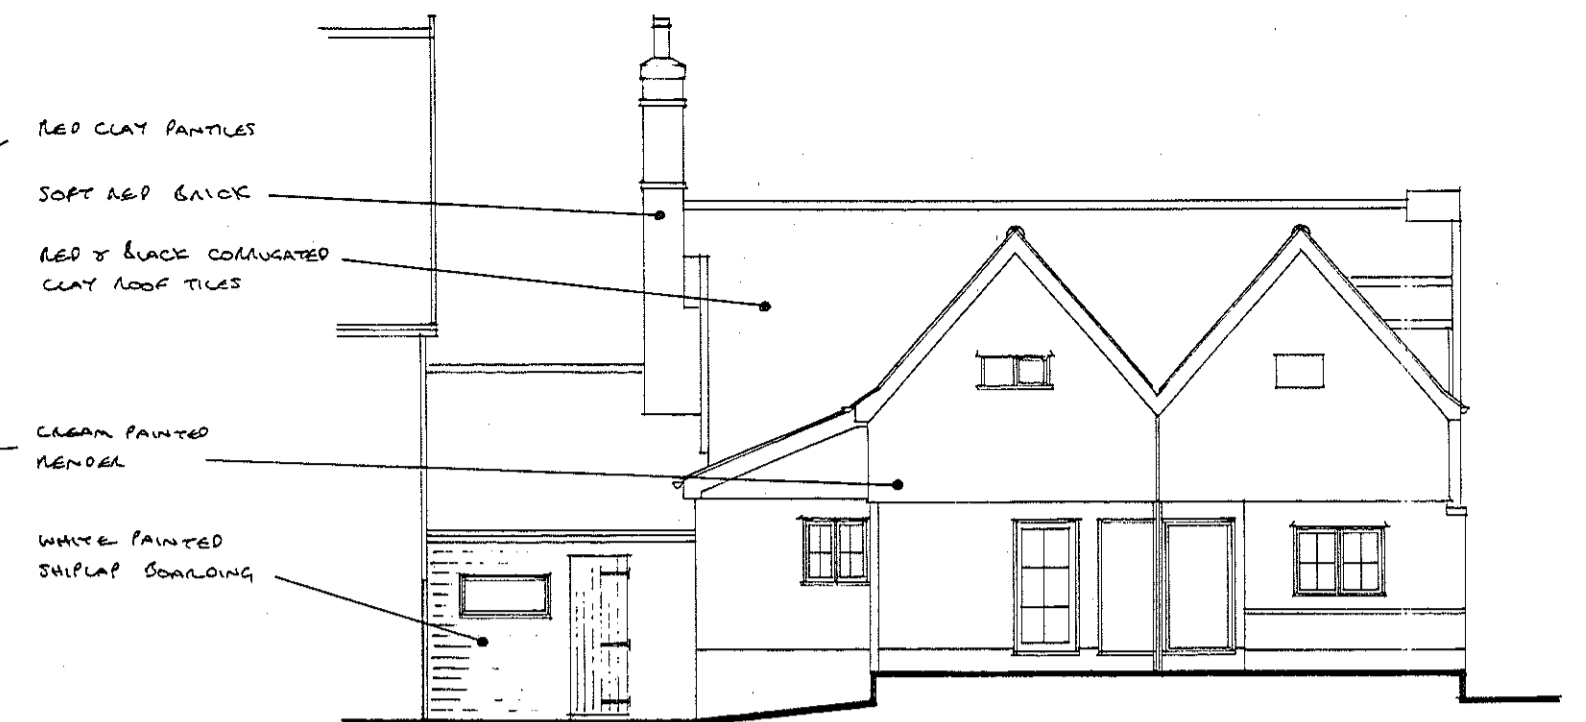

SOUTH EAST ELEVATION

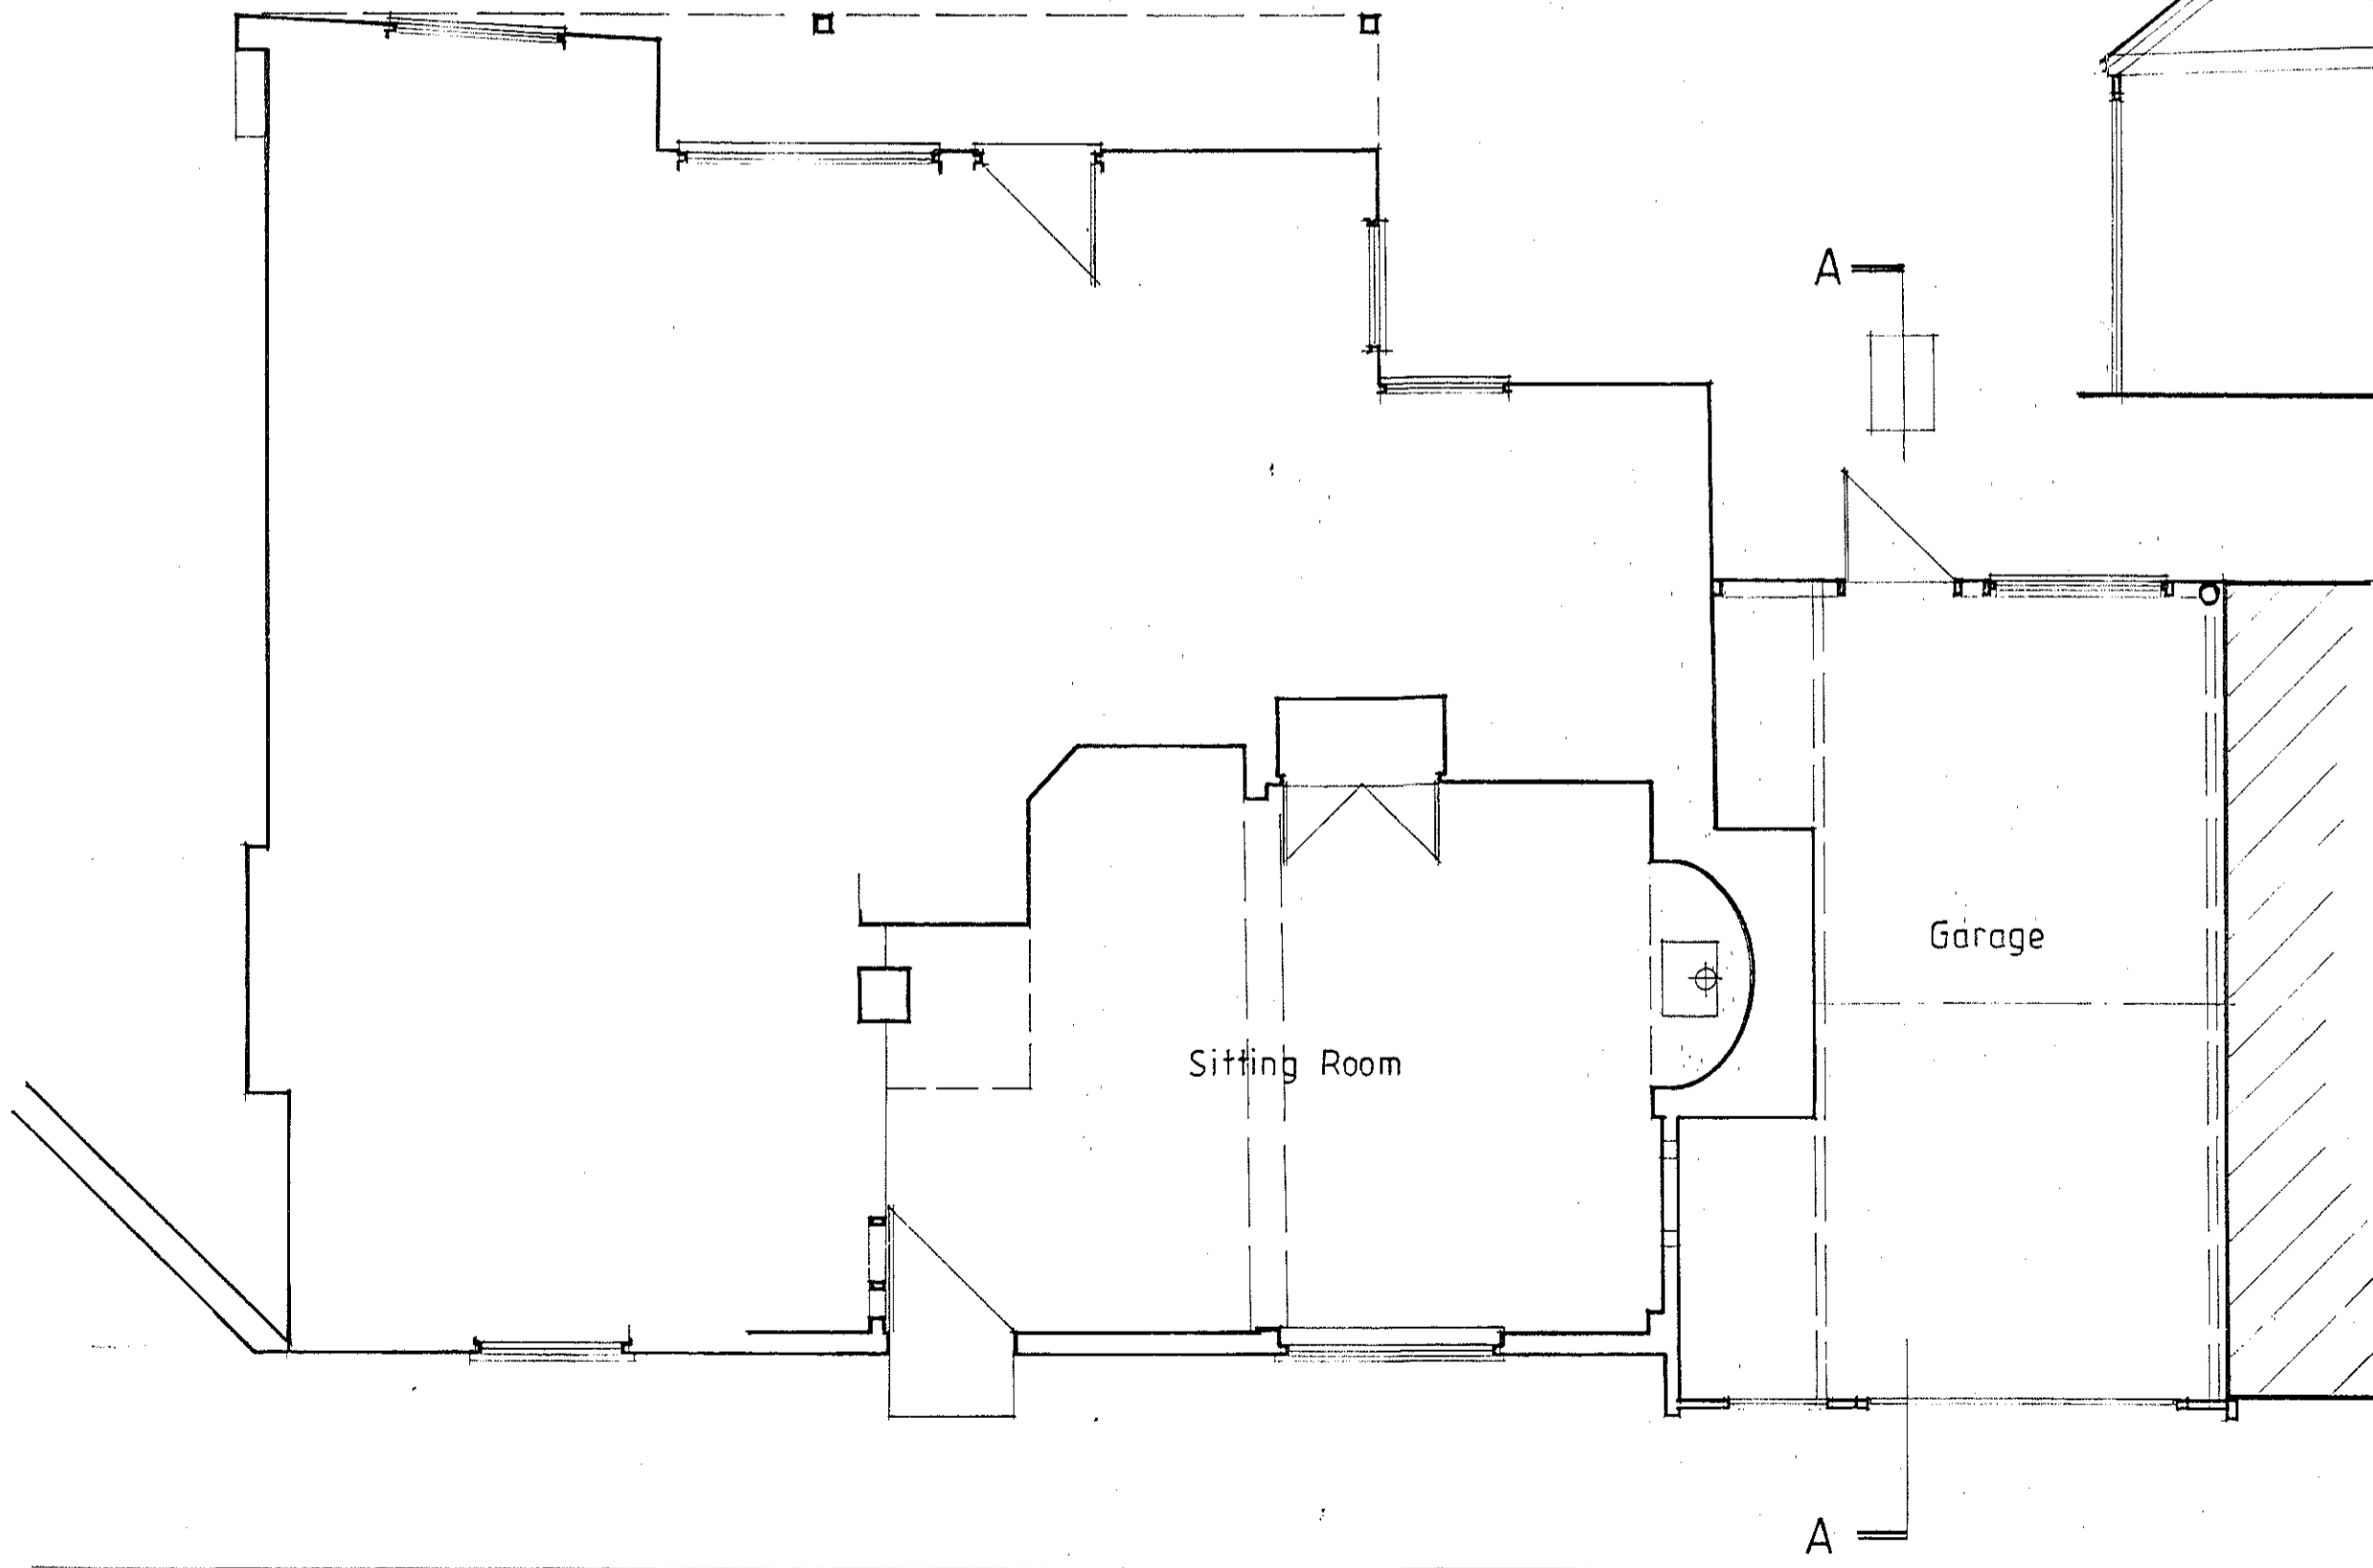

GROUND FLOOR PLAN

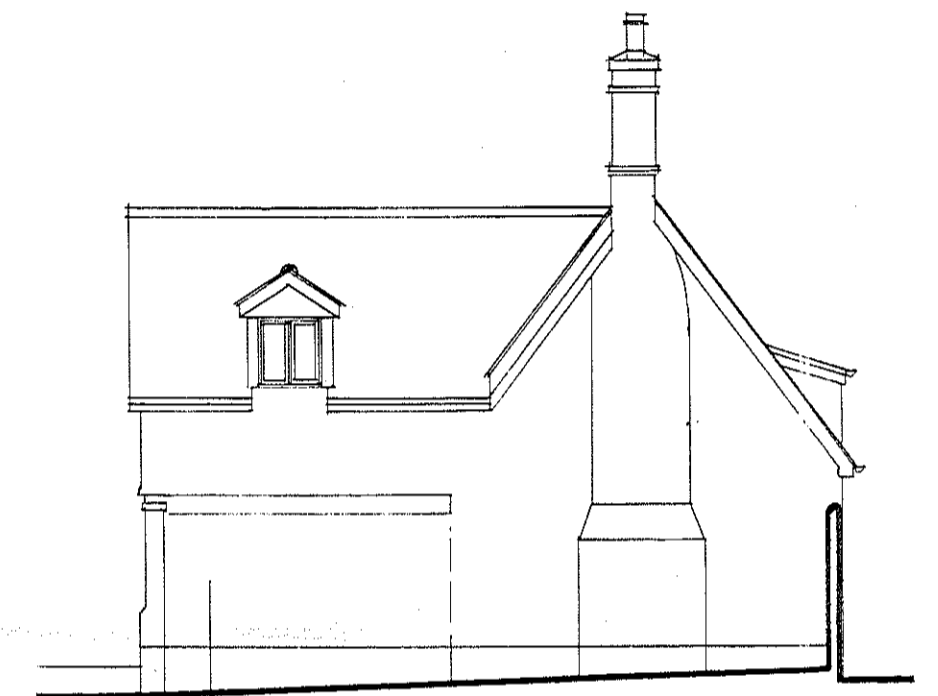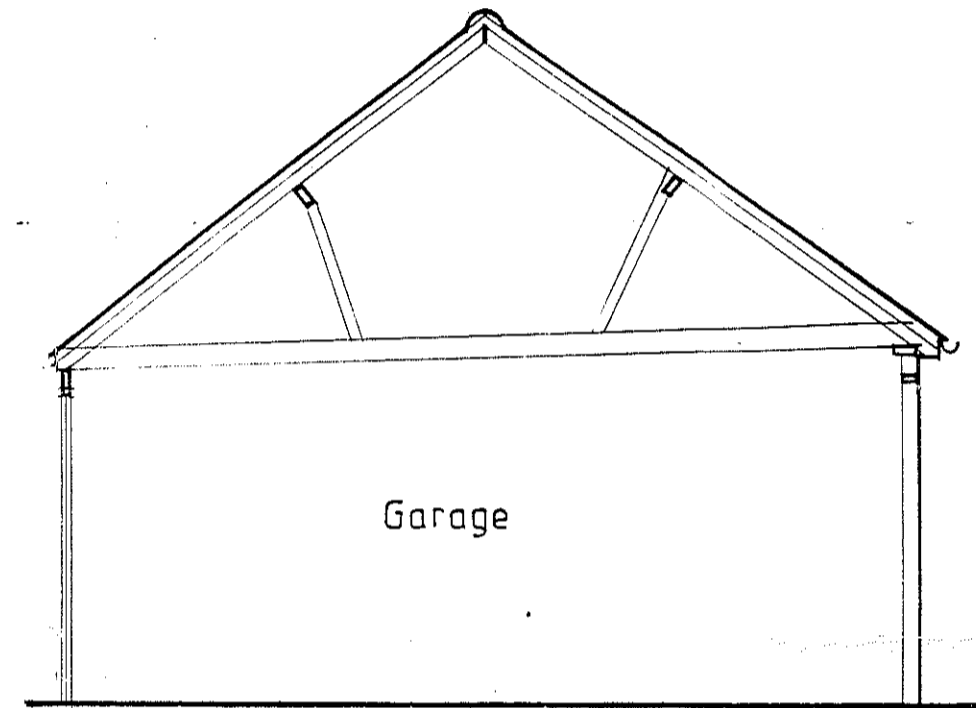

NORTH EAST ELEVATION

## LES ANDREWS MCIAT

Chartered Architectural Technologist & Building Design Consultant  
 Street Farm, Beck Street, Hepworth, Diss, Norfolk, IP22 2PN. Tel: 01359 254278  
 MEMBER OF THE CHARTERED INSTITUTE OF ARCHITECTURAL TECHNOLOGISTS

DRAWING  
 PLANS, ELEVATIONS & SECTION AS EXISTING.

PROJECT	DRAWING NO.
EXTENSION & ALTERATION, CLOISTER COTTAGE, THE STREET, RICKINGHALL FOR MR. & MRS. A. JORDAN.	2015/01
	SCALE 1:100, 1:50
	DATE SEPT. 2020

This drawing is Copyright of Les Andrews MCIAT and cannot be reproduced without written consent.  
 Do not scale. Use figured dimensions only. All discrepancies to be reported immediately to Les Andrews MCIAT