


KEY:

- Application area —
- Existing Cattle Grid
- Existing Deer Fence
- Existing Park Railing
- Crown spread tree/group
- A Category tree Root Protection Area
- B Category tree Root Protection Area
- C Category tree Root Protection Area
- Dead oak stump ●

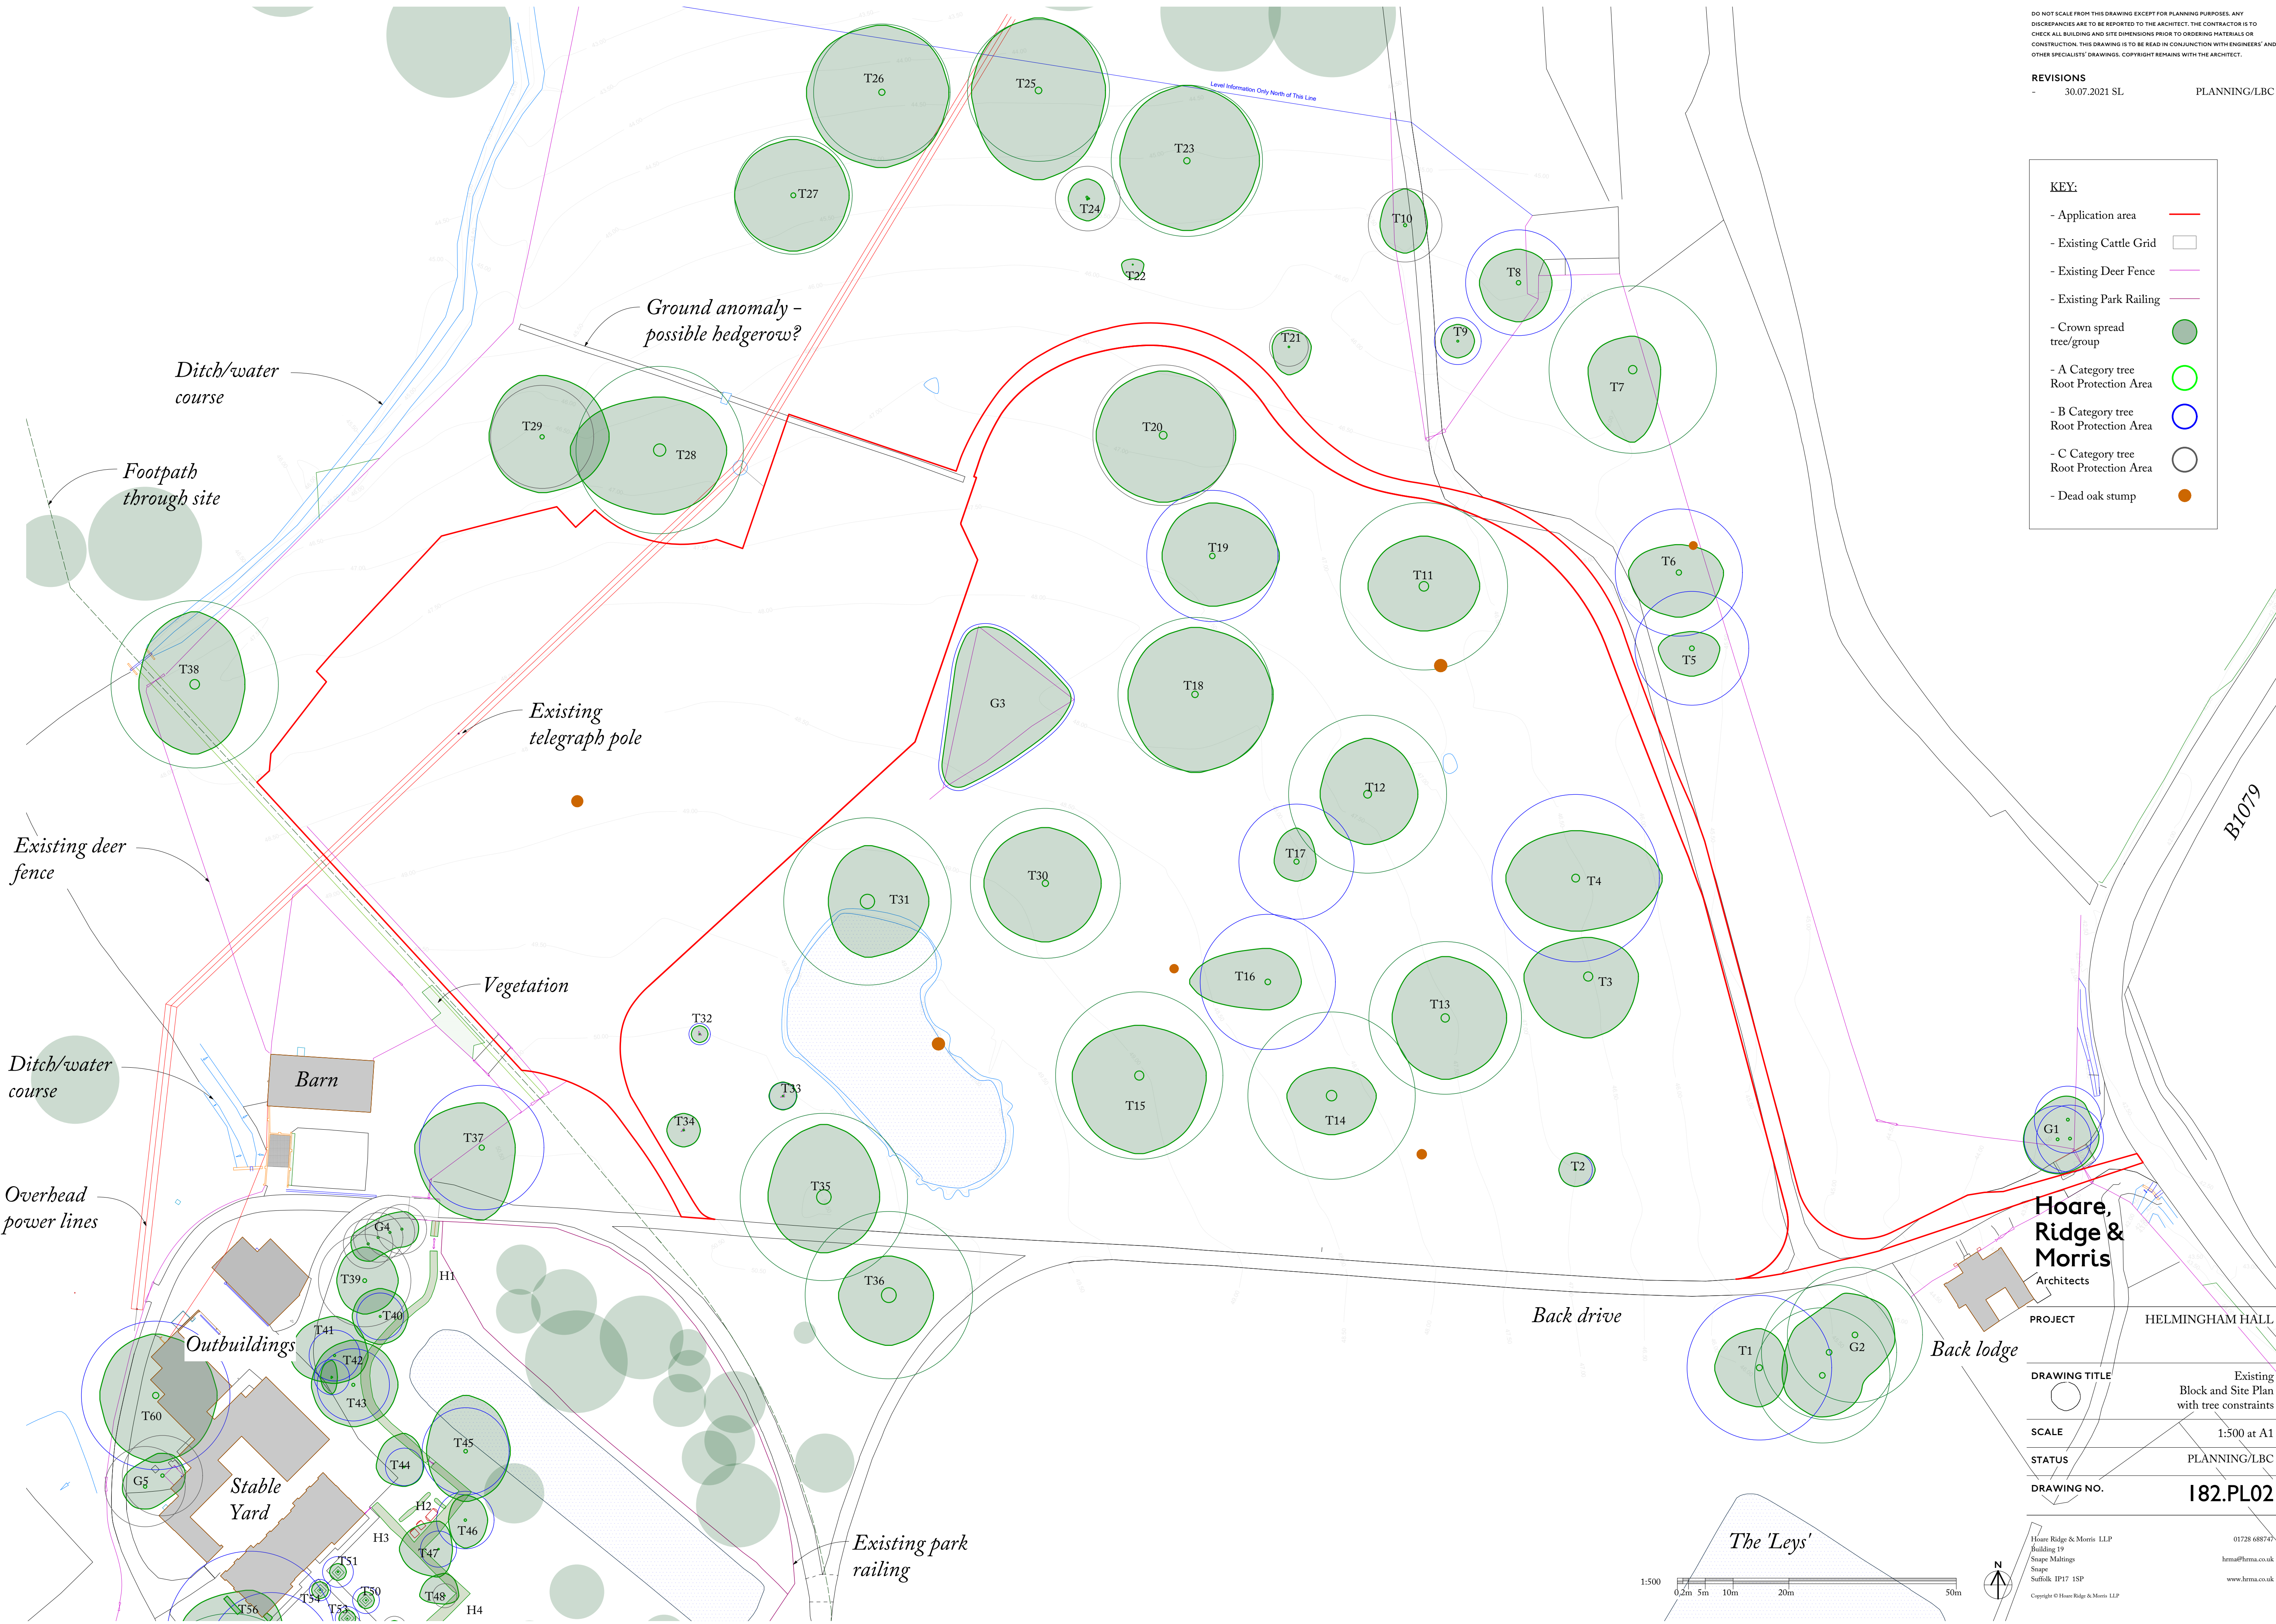

Hoare, Ridge & Morris Architects	
PROJECT	HELMINGHAM HALL
DRAWING TITLE	Existing Block and Site Plan with tree constraints
SCALE	1:500 at A1
STATUS	PLANNING/LBC
DRAWING NO.	182.PL02