


covered way

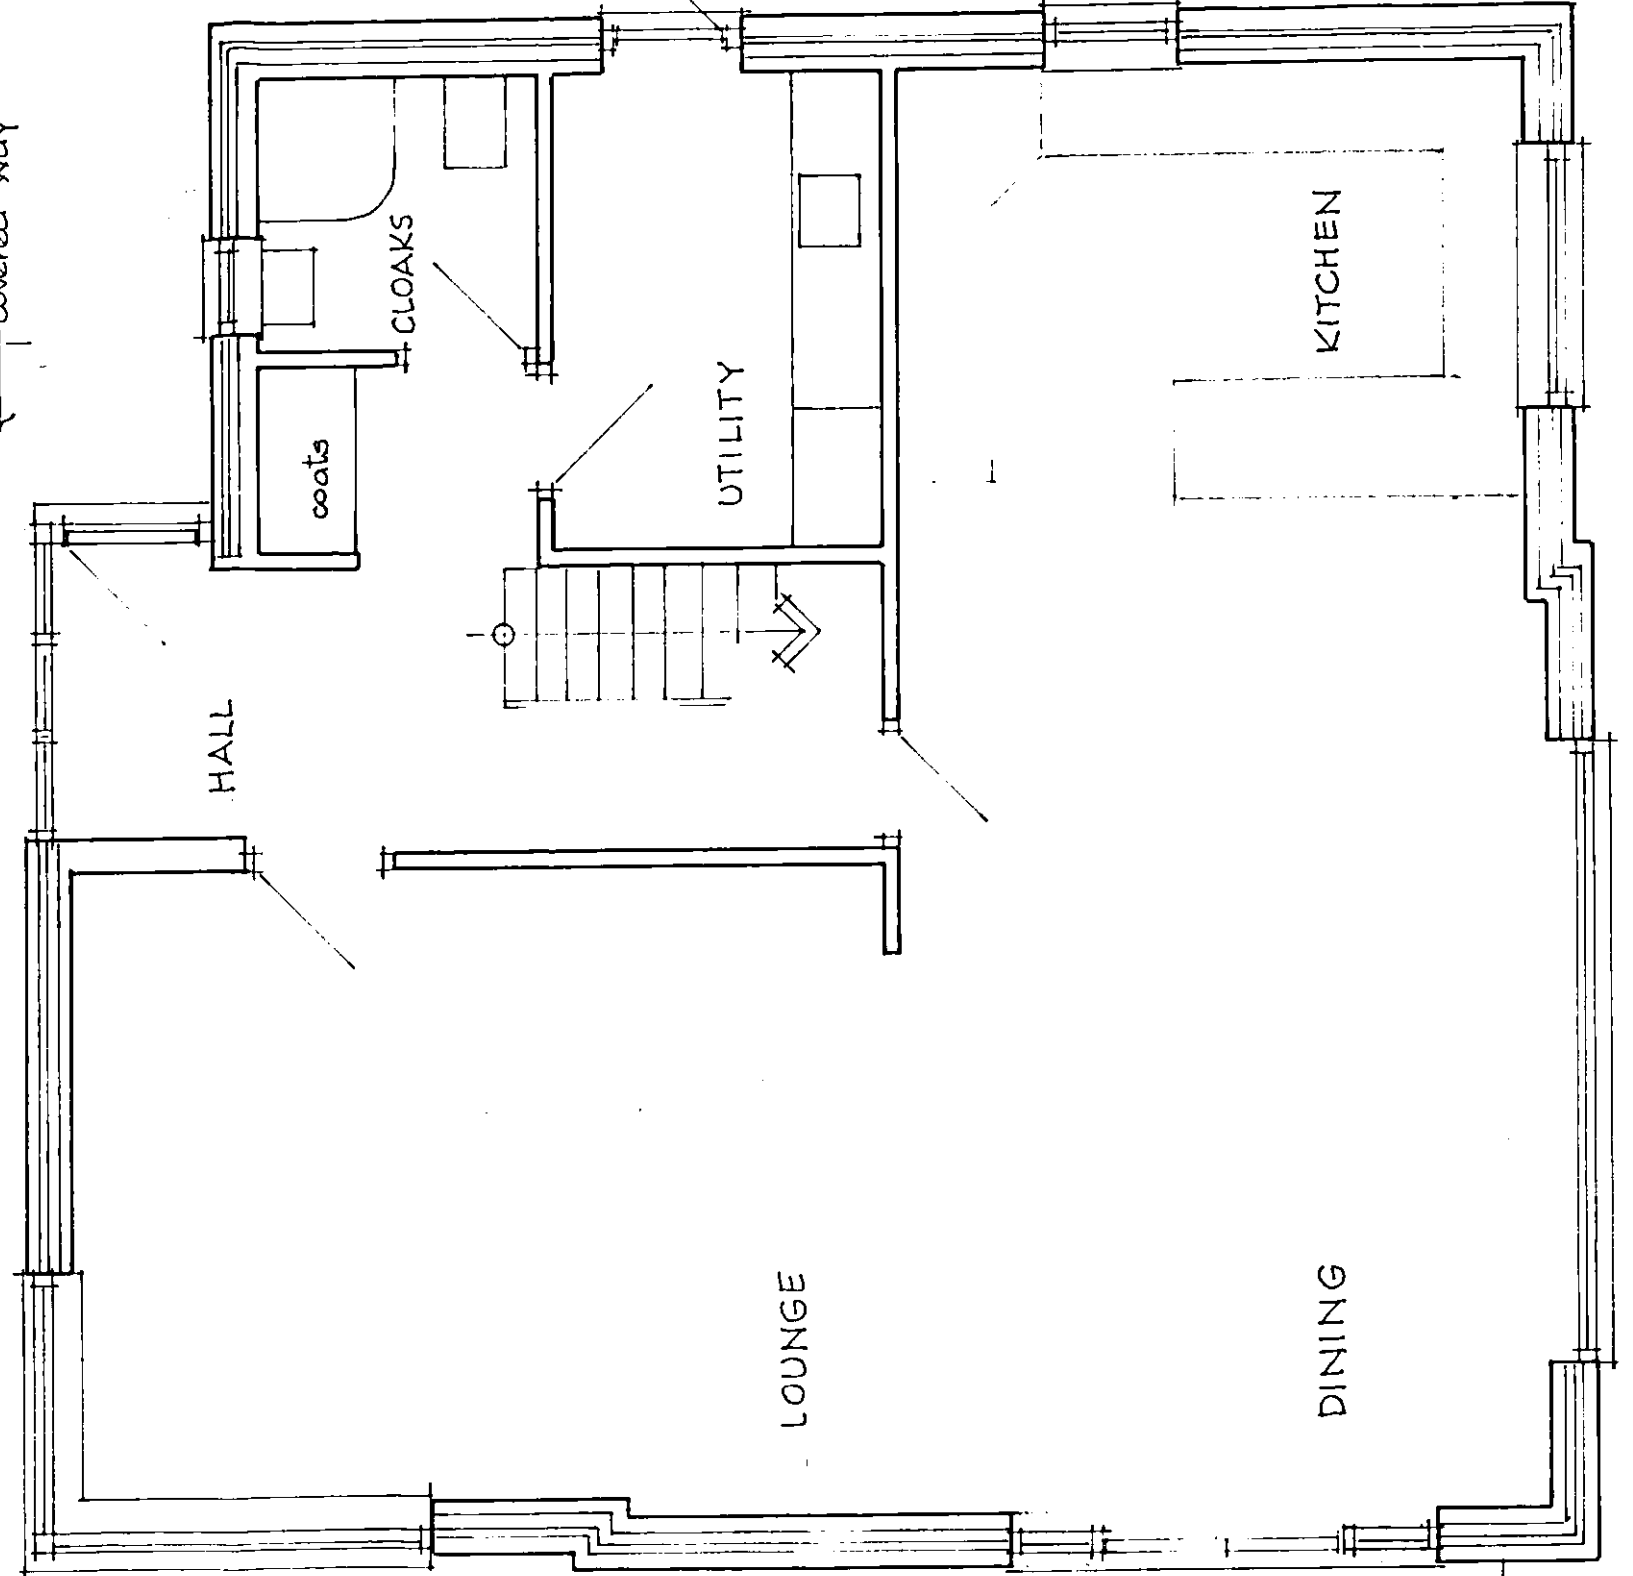

21/1966/21

EAST DEVON DISTRICT COUNCIL ECONOMY			
19 JUL 2021			
ACK	CIRC	SEEN	FILE

PROPOSED new dwelling at
UPALONG, ELMWAY, SIDFORD, EX10 9SY

GROUND FLOOR PLAN
scale 1:50.....drg. 127 / 03

ALAN COOK Dip Arch RIBA Pinehayes, Lower Broad Oak,
West Hill, East Devon EX11 1XH..
tel 01404813675e-mail alan.b.cook@btinternet.com

