


21/1966/ful.

EAST DEVON DISTRICT COUNCIL ECONOMY			
19 JUL 2021			
ACK	CIRC	SEEN	FILE

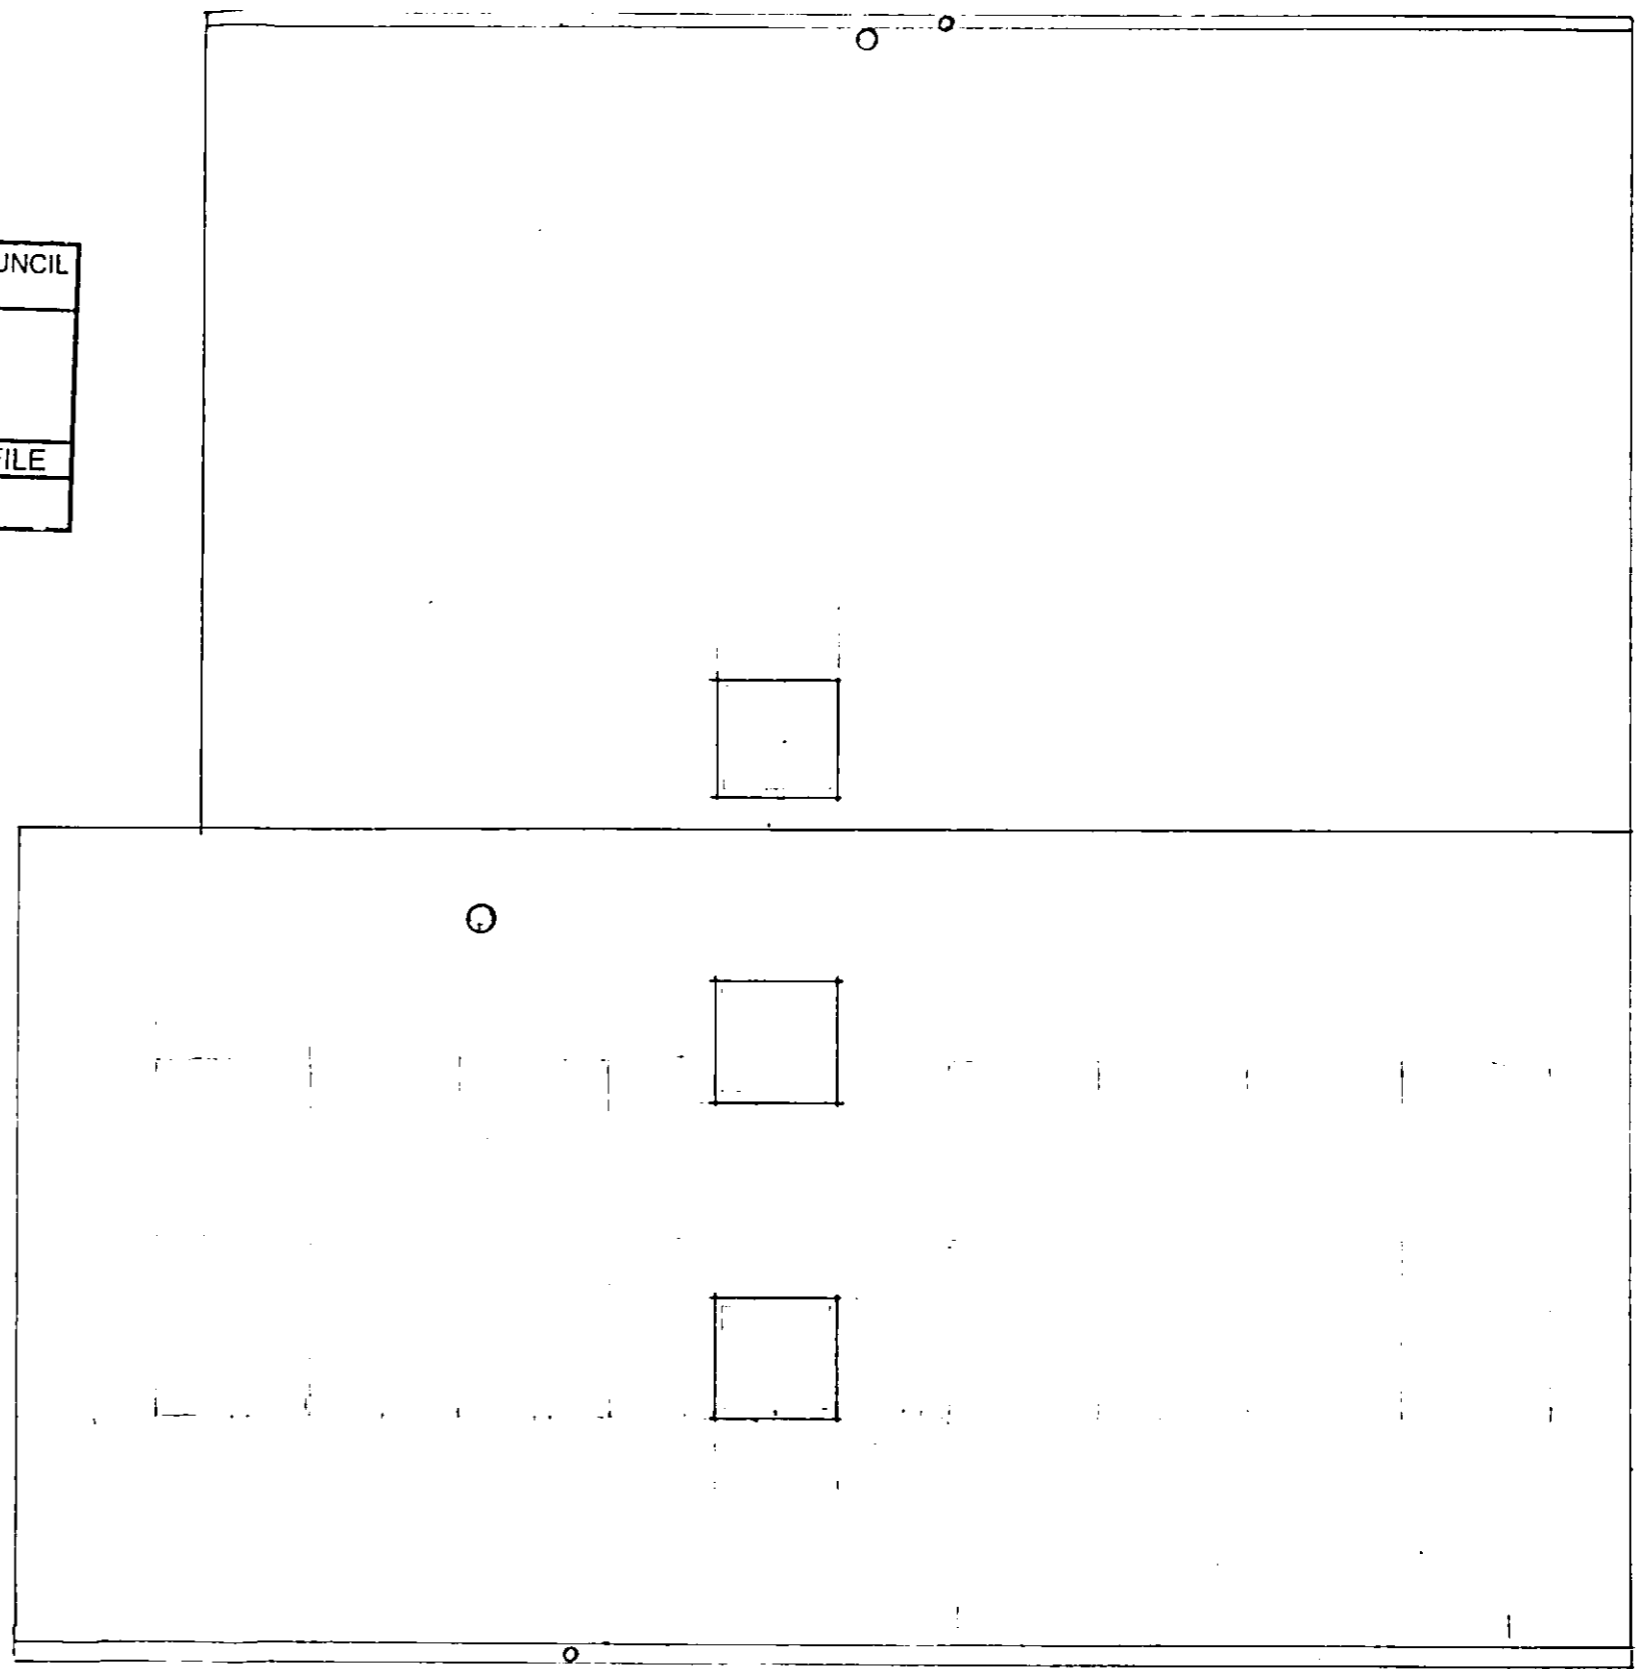

PROPOSED new dwelling at  
UPALONG, ELMWAY, SIDFORD EX10 9SY

PROPOSED ELEVATION & ROOF PLAN  
scale 1 : 100 .....drg. 127 / 07

ALAN COOK Dip Arch RIBA Pinehayes,  
Lower Broad Oak, West Hill, East Devon EX11 1XH..  
tel 01404813675e-mail alan.b.cook@btinternet.com

1 1 2

ROOF PLAN

16