



PROPOSED FRONT REAR ELEVATION 1/A

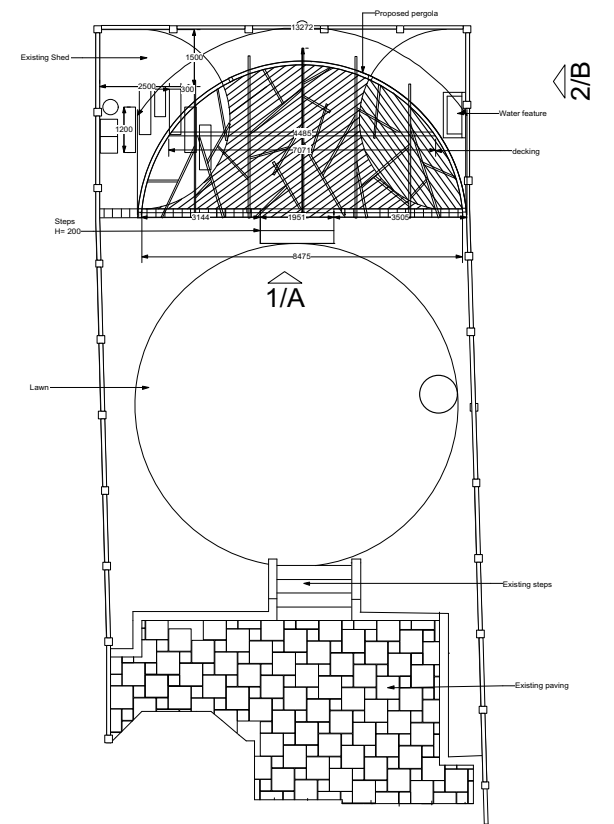

3 Proposed Pergola plan  
Scale: 1:200

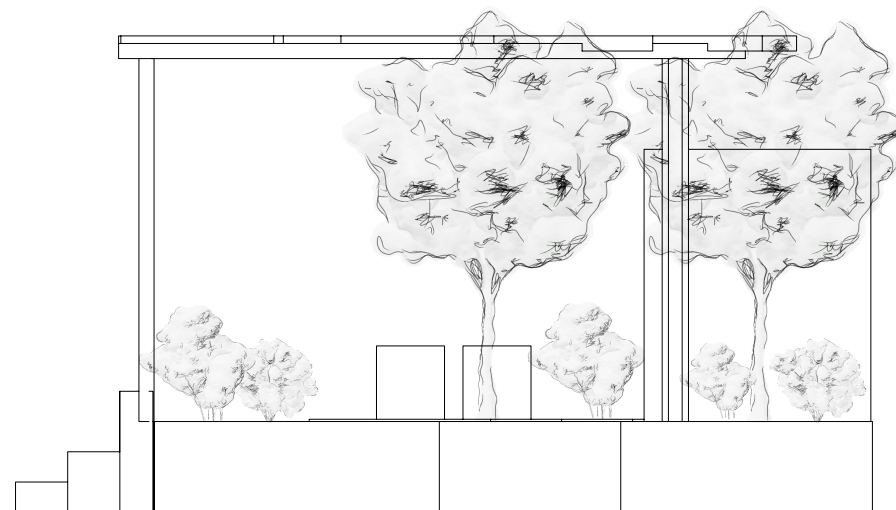

PROPOSED SIDE REAR ELEVATION 2/B

**DRAWINGS NOT FOR CONSTRUCTION**

**PROJECT:** 7, Northbourne Rd - SW4 7DW

**CLIENT:** Ruth Grover

**DRAWING:** Proposed Pergola elevations

**SCALE:** 1:50 **DRAWN:** LG

**DATE:** 23.06.2021 **CHECKER:** KE

**DRAWING NO:** 1 **REV:** A