


Existing Shed

Decking

Water Feature

Proposed pergola

- Black - Existing design
- Red - Proposed design

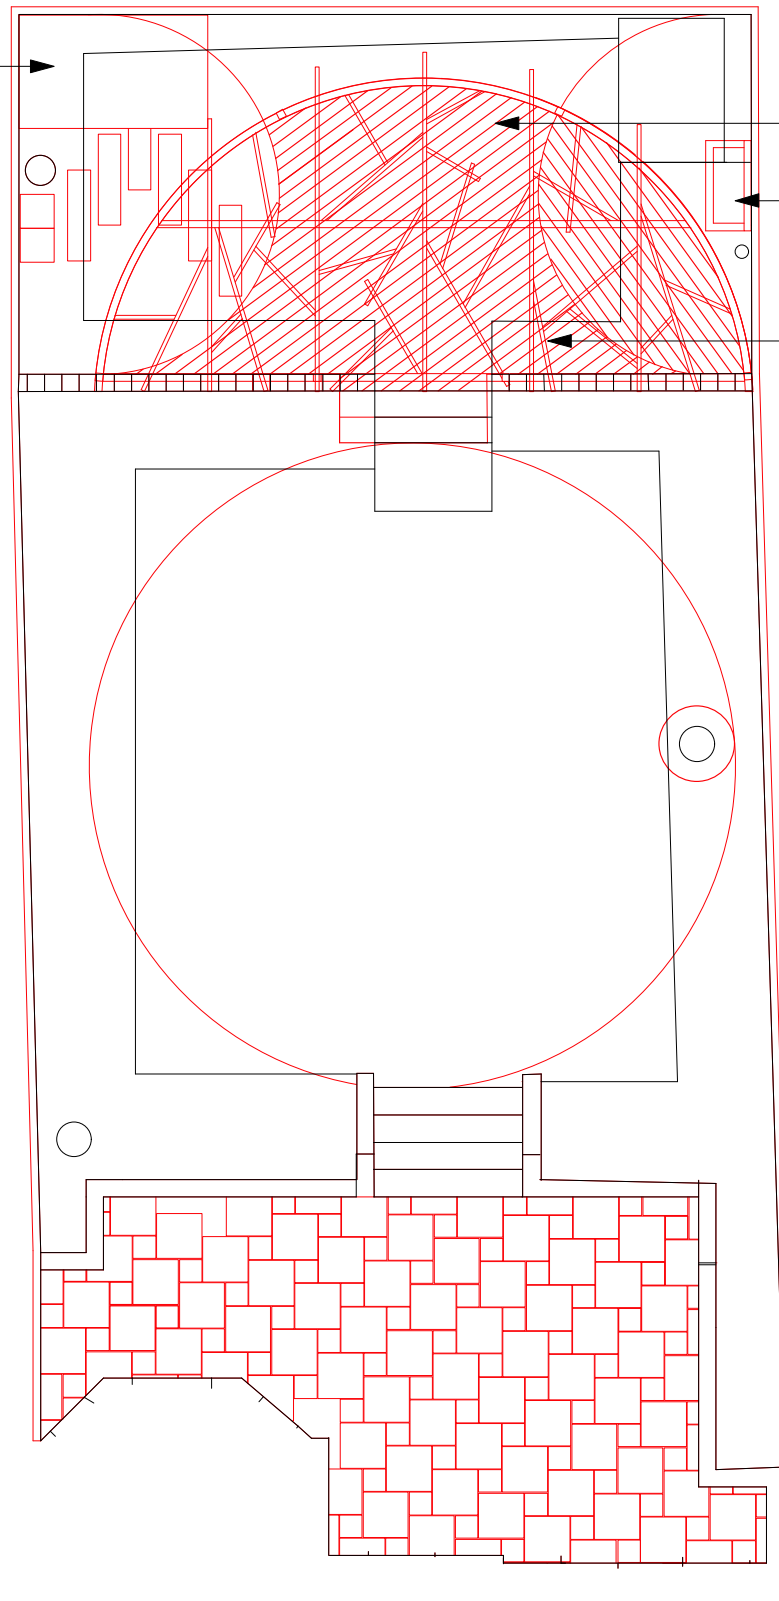

DRAWINGS NOT FOR CONSTRUCTION

PROJECT: 7, Northbourne Rd - SW4 7DW
CLIENT: Ruth Grover
DRAWING: Existing site plan and Proposed layout

SCALE: 1:100 **DRAWN:** LG
DATE: 23.06.2021 **CHECKEKE**
DRAWING NO: D1 **REV:** A

1 Existing and Proposed layout
 Scale: 1:100