


EXISTING FRONT REAR ELEVATION 1/A

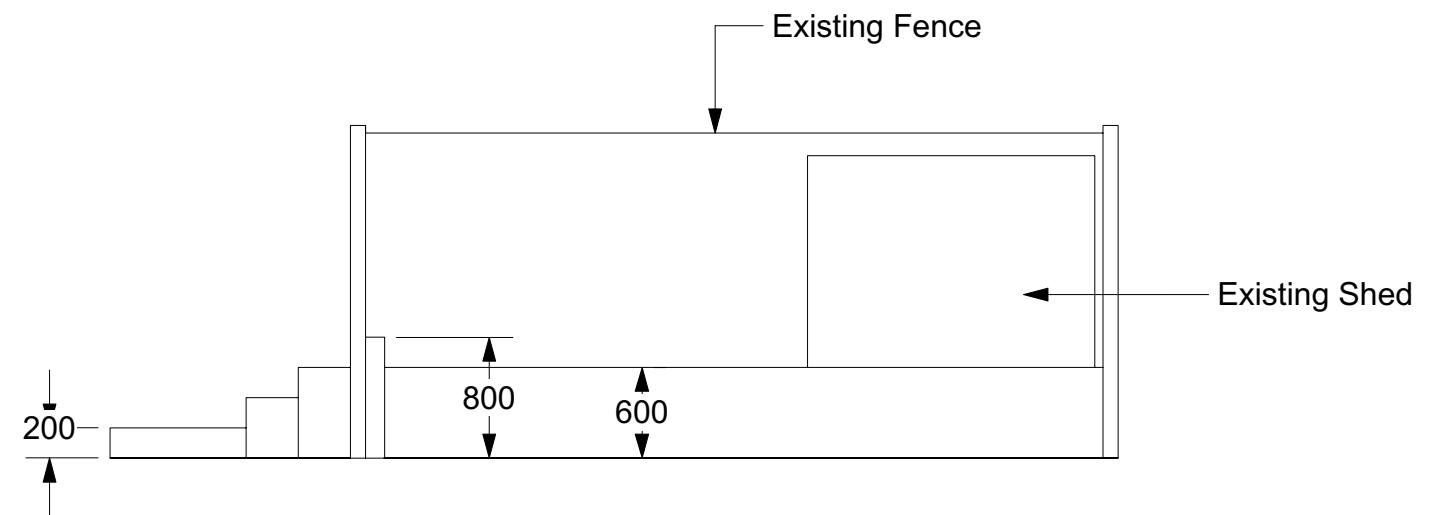

EXISTING SIDE REAR ELEVATION 2/B

DRAWINGS NOT FOR CONSTRUCTION

PROJECT: 7, Northbourne Rd - SW4 7DW

CLIENT: Ruth Grover

DRAWING: Existing site plan and elevations

SCALE: 1:50 **DRAWN:** LG

DATE: 23.06.2021 **CHECKER:** KE

DRAWING NO: 1 **REV:** A