





APPROVED GROUND FLOOR

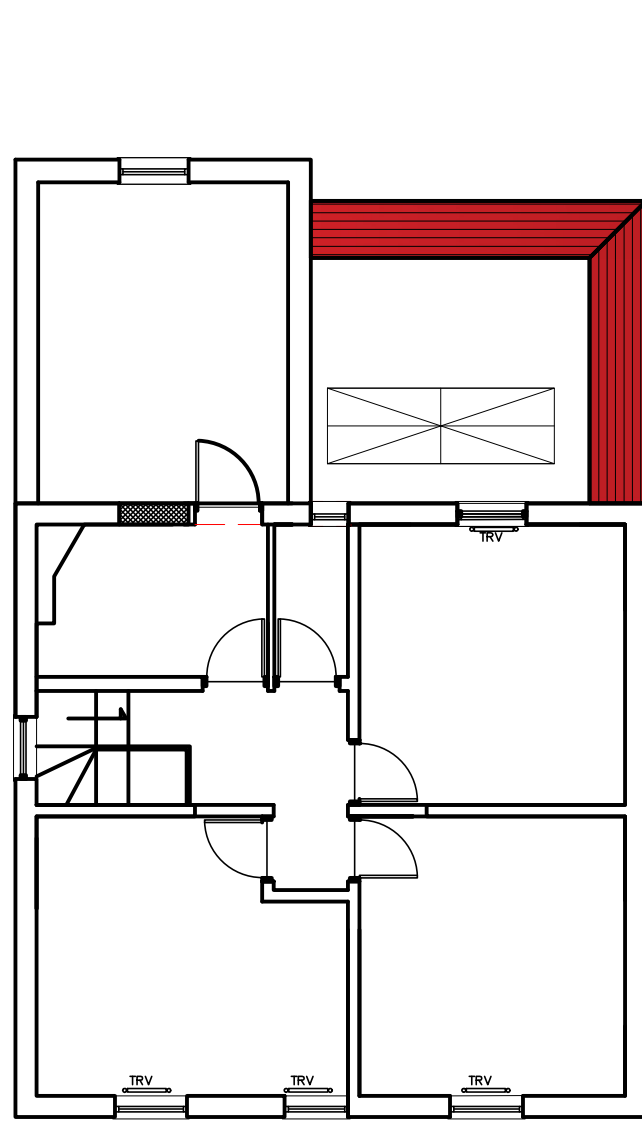

APPROVED FIRST FLOOR

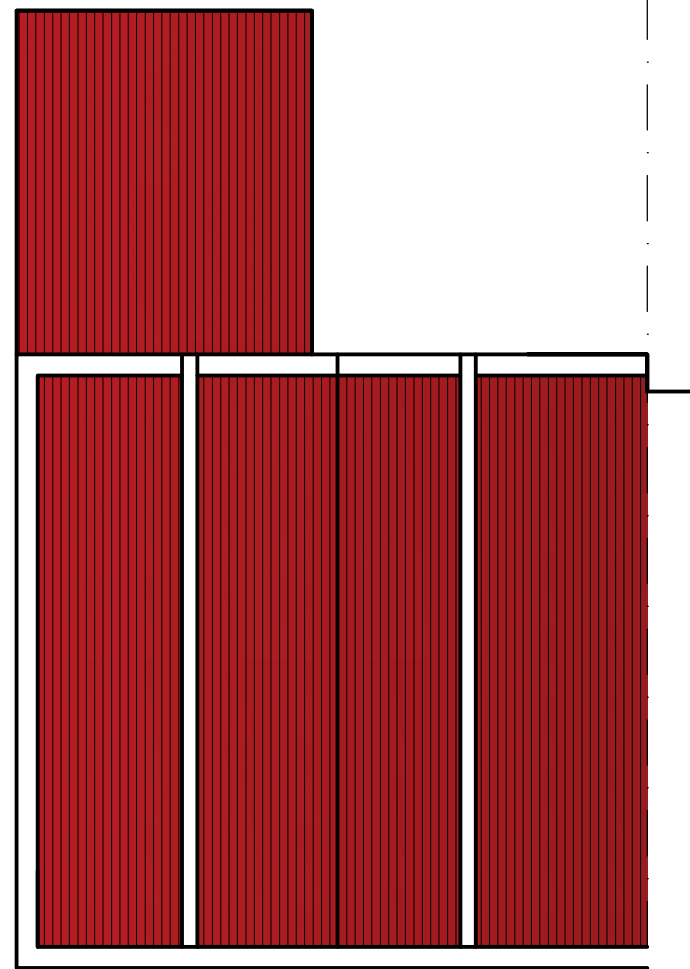

APPROVED ROOF PLAN

  

Project Client:

Project Title:
PROPOSED EXTENSION AT 13 CHADWICK ROAD

Drawing Title:
APPROVED FLOOR PLANS

Project Number: 13/CHD	Drawing Number: P-001A
---------------------------	---------------------------

Scale: 1:100@A3	Date: 06-04-2021	Drawn By: EOL	Checked By:	Revision:
--------------------	---------------------	------------------	-------------	-----------

Head Office:
 48 HAWTHORNE PLACE
 EPSOM, SURREY
 KT17 4AA
 M 07534083737
 E archaus2000@.com
www.architecturehausuk.co.uk