


EXISTING ROOF PLAN

EXISTING VS. PROPOSED ROOF PLAN

METERS SCALE 1:100

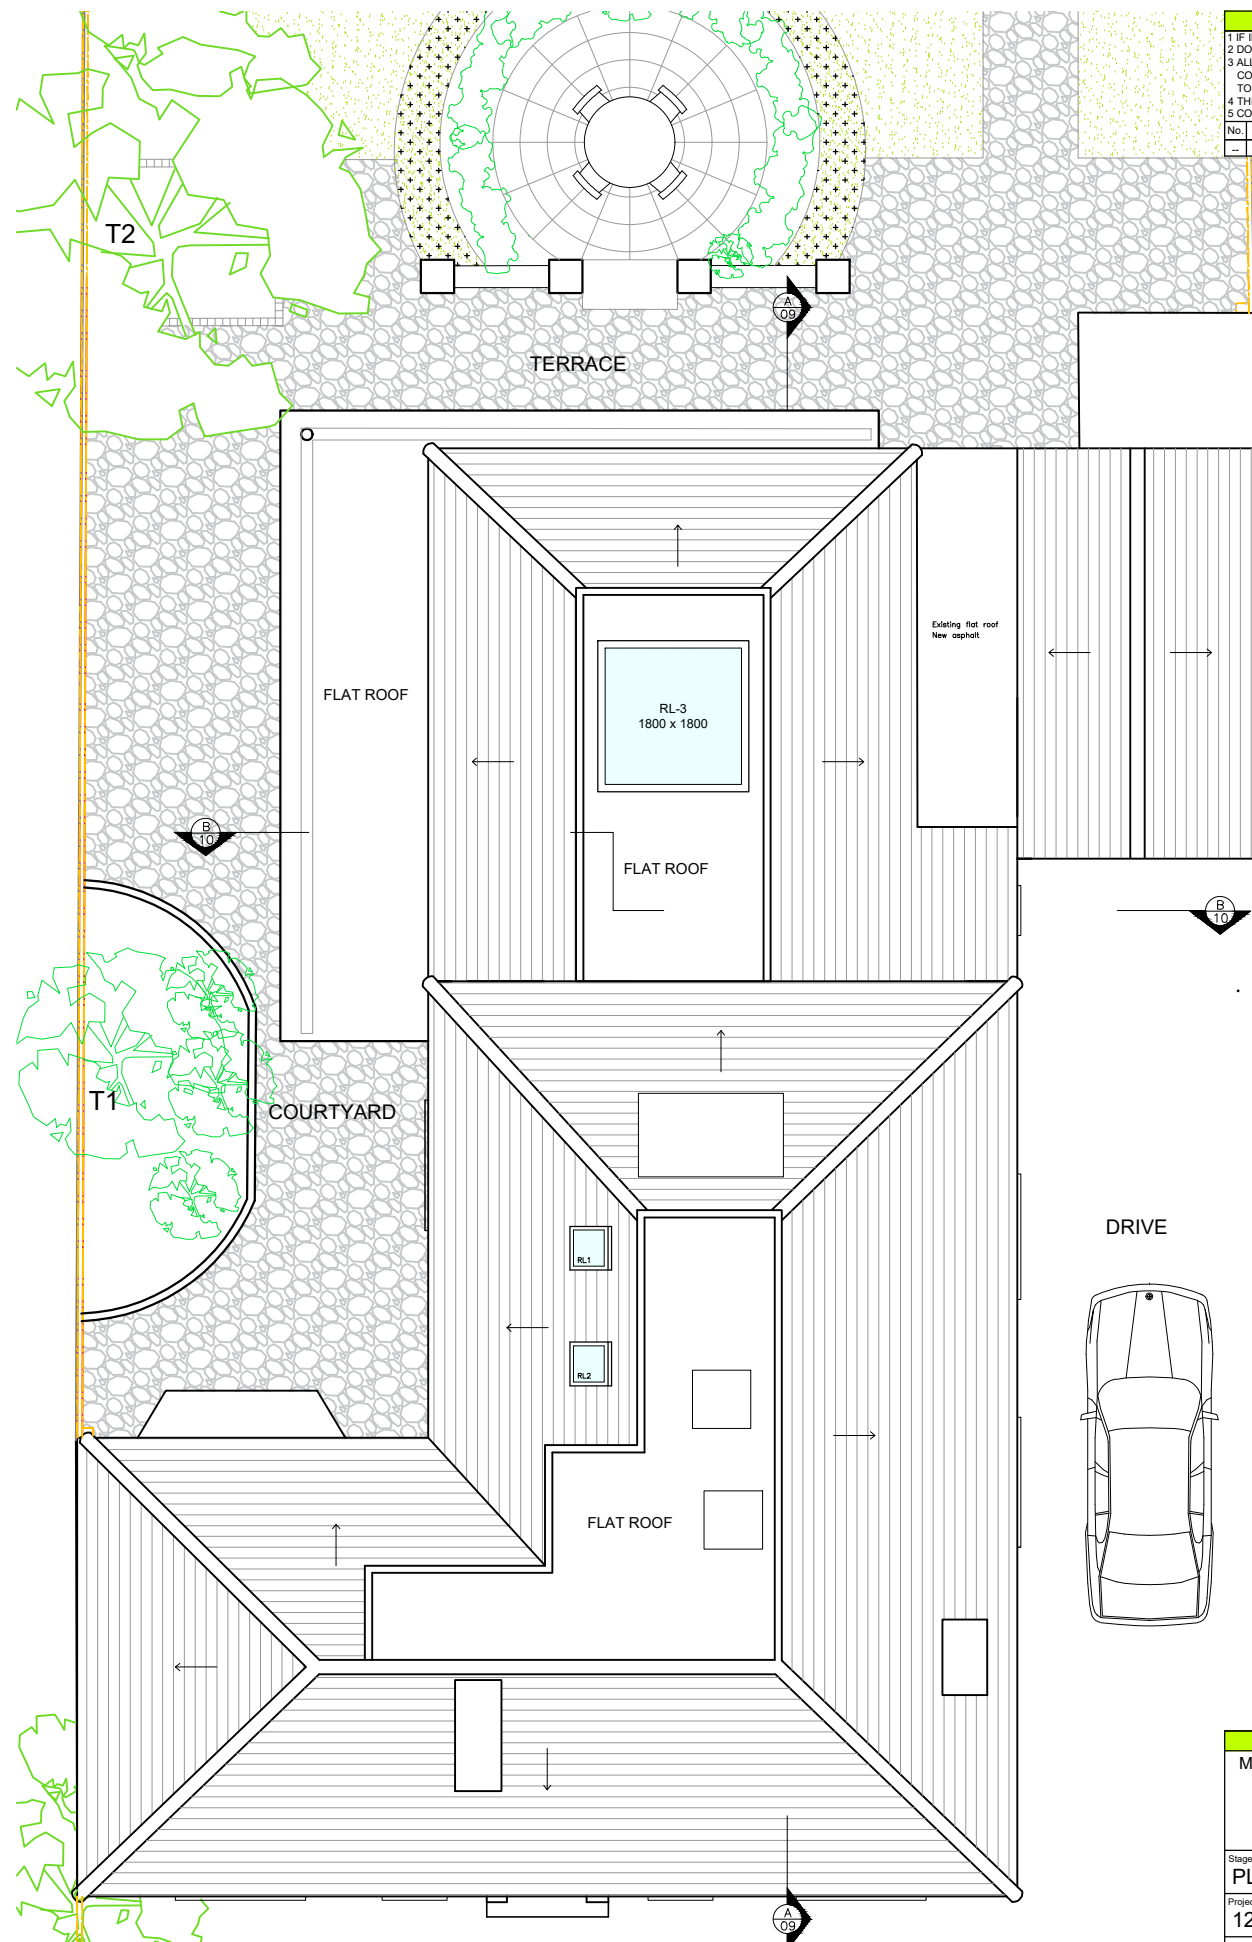

PROPOSED ROOF PLAN

1 IF IN DOUBT - ASK		
2 DO NOT SCALE OFF THIS DRAWING		
3 ALL DIMENSIONS ARE TO BE VERIFIED ON SITE BY THE CONTRACTOR AND ANY DISCREPANCIES REPORTED TO THE ARCHITECT BEFORE CONSTRUCTION		
4 THIS DRAWING IS TO REPLACE THE PREVIOUSLY ISSUED DRAWING		
5 COPYRIGHT OF THIS DRAWING REMAINS WITH THE ARCHITECT		
No.	Date	Revision
-	-	-

LAWN

BUSH / SHRUBS

MITTELMAN ASSOCIATES LLP		
C22A PARK HALL ESTATE		
40 MARTELL ROAD LONDON SE21 8EN		
TEL 020 8766 6400 FAX 020 8655 7043		
e-mail: info@mittelman.co.uk		
ARCHITECTURE		
Stage: PLANNING		
Project: 121 ALLEYN PARK, SE21 8AA		
Client: MR & MRS JATIN DESAI		
Drawing Title: EXIST. VS PROP. ROOF PLAN		
Scale: 1:100 @ A3	Project No.: 2020-770	
Date: JULY 2021	Drawing No.: PL-04	Rev.: -

