




Site Location Plan 1:1250 @ A1  
Ordnance Survey © Crown Copyright 2021. All rights reserved. Licence number 10000449

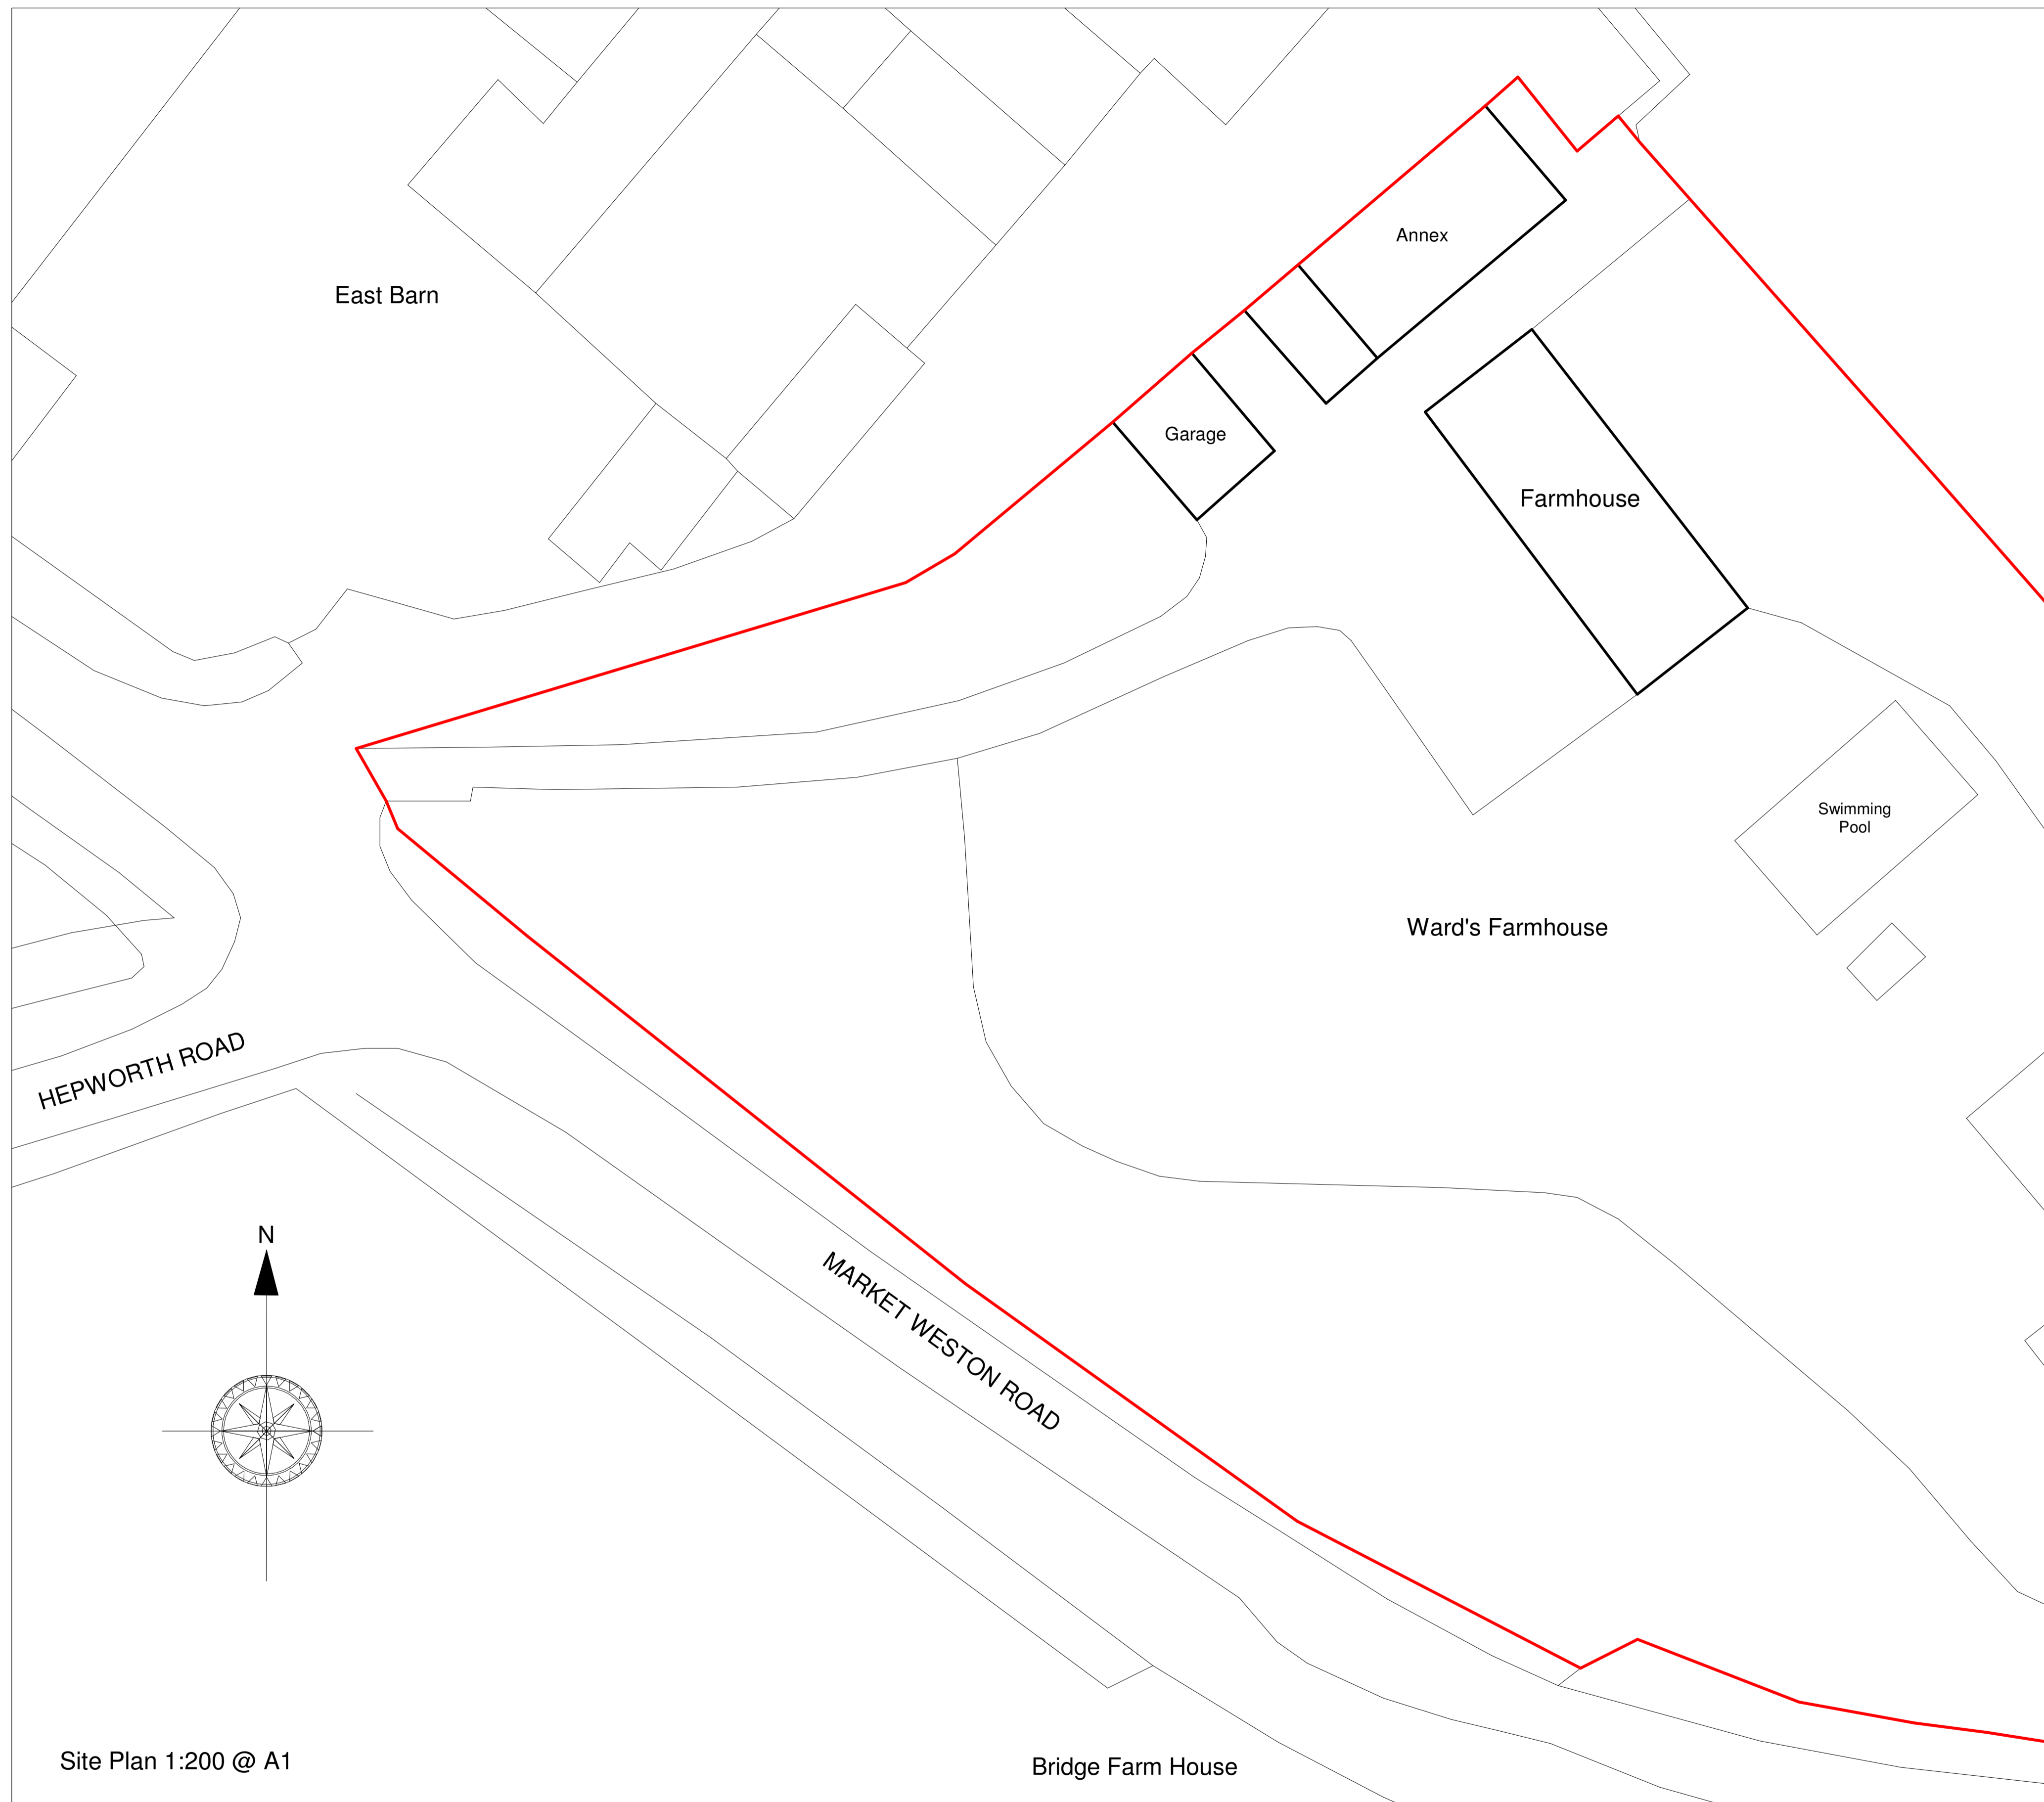

Site Plan 1:200 @ A1

**Anglia Design**  
*architects . surveyors*  
mail@angliadesign.co.uk www.angliadesign.co.uk  
 London Office: 30 Robin House, Newcourt Street, St Johns Wood, London NW8 7AD  
 tel: 020 7722 9558 fax: 0870 131 3804  
 Norwich Office: 11 Charing Cross, Norwich, Norfolk, NR2 4AX  
 tel: 01603 666076 fax: 01603 764035

**WARDS FARMHOUSE, MARKET WESTON ROAD, THELNETHAM, SUFFOLK.**  
**SITE & LOCATION PLANS**

**Proposed Annex Alterations at**  
**Wards Farmhouse, Market Weston Road**  
**Thelnetham, Diss, IP22 1JJ.**  
**For Mr. & Mrs. R. Burger**  
 Date: July 2021 Scale: 1:200, 1:1250 Dwg No. TL-4595-21-2  
**Site & Location Plan**