
 


# Site Plan for 61 Morley Avenue N18 2QU

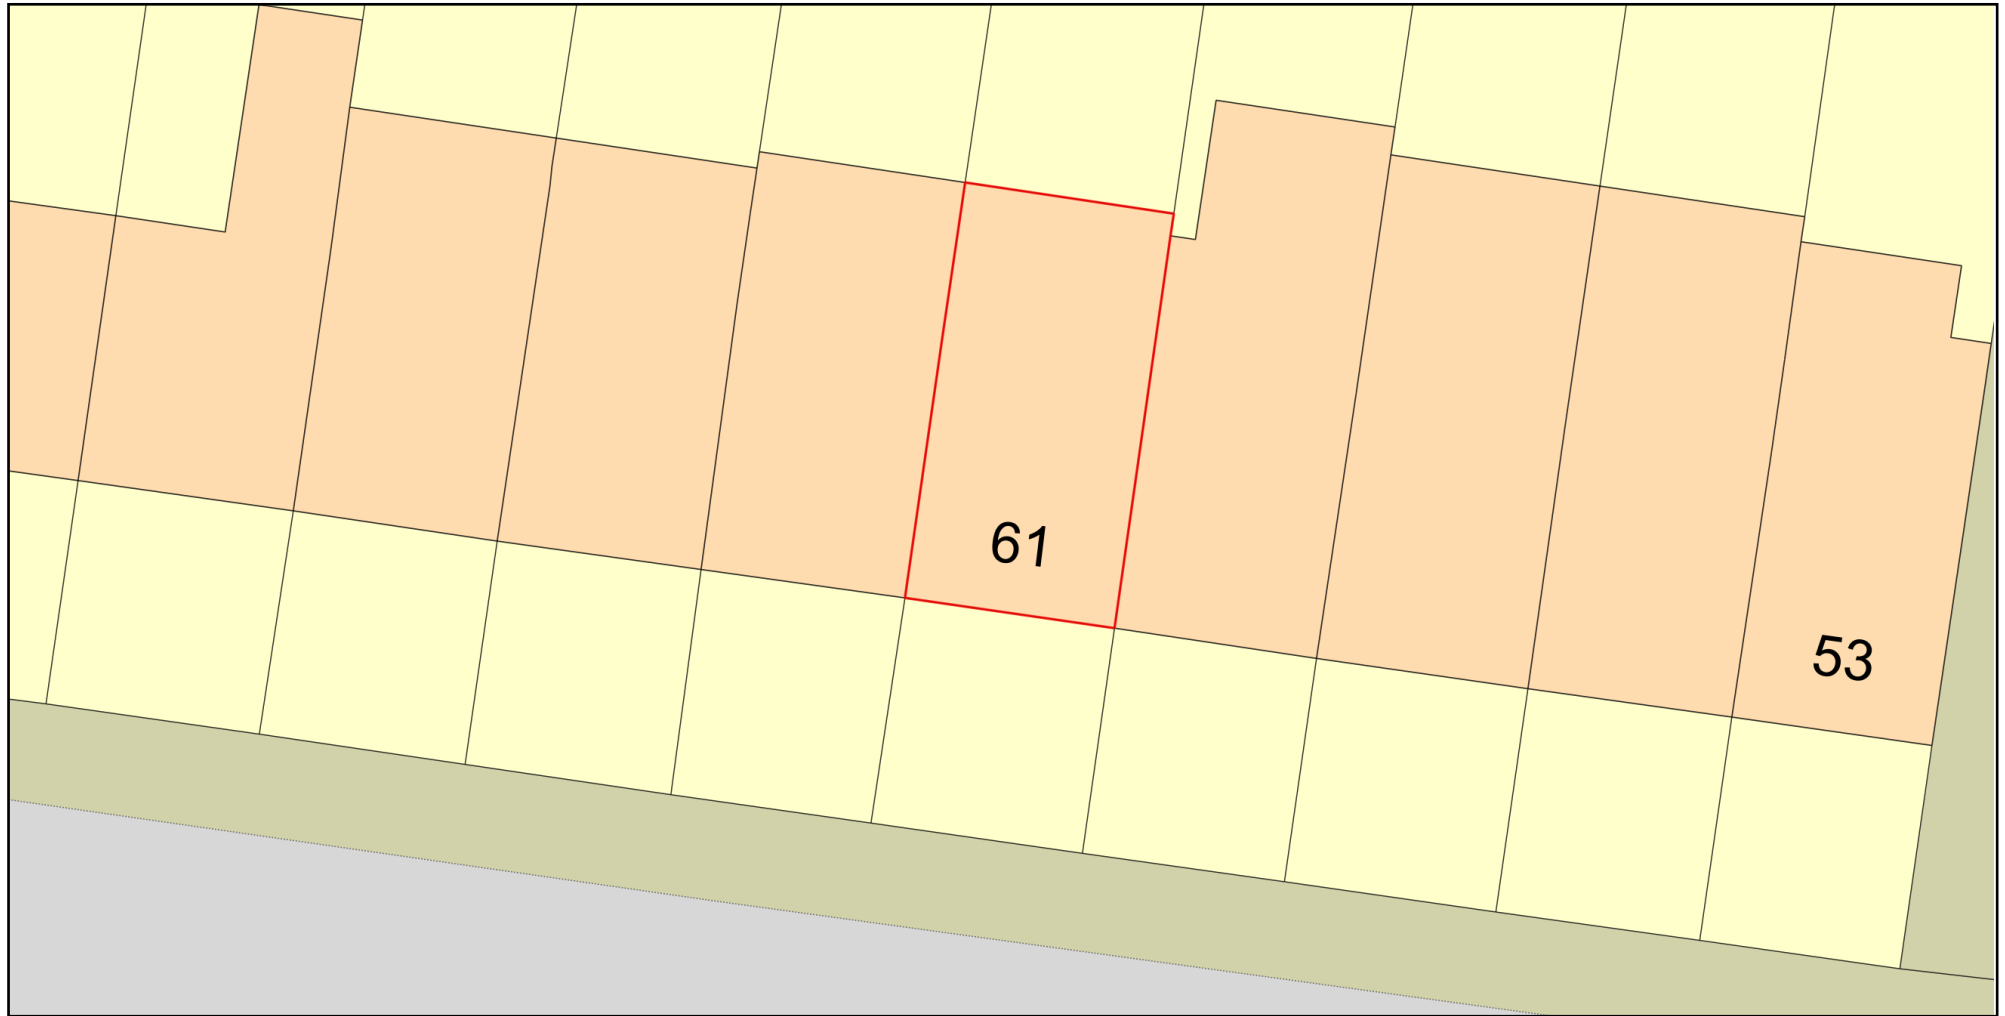

Plan Produced for: S K Padaruth

Date Produced: 20 Feb 2021

Plan Reference Number: TQRQM21051233726596

Scale: 1:200 @ A4