

Ash Tree
BE Order no.
107
Height 16m


Existing car parking

garden


Existing car parking

CHURCHBURY LANE


CHURCHBURY LANE

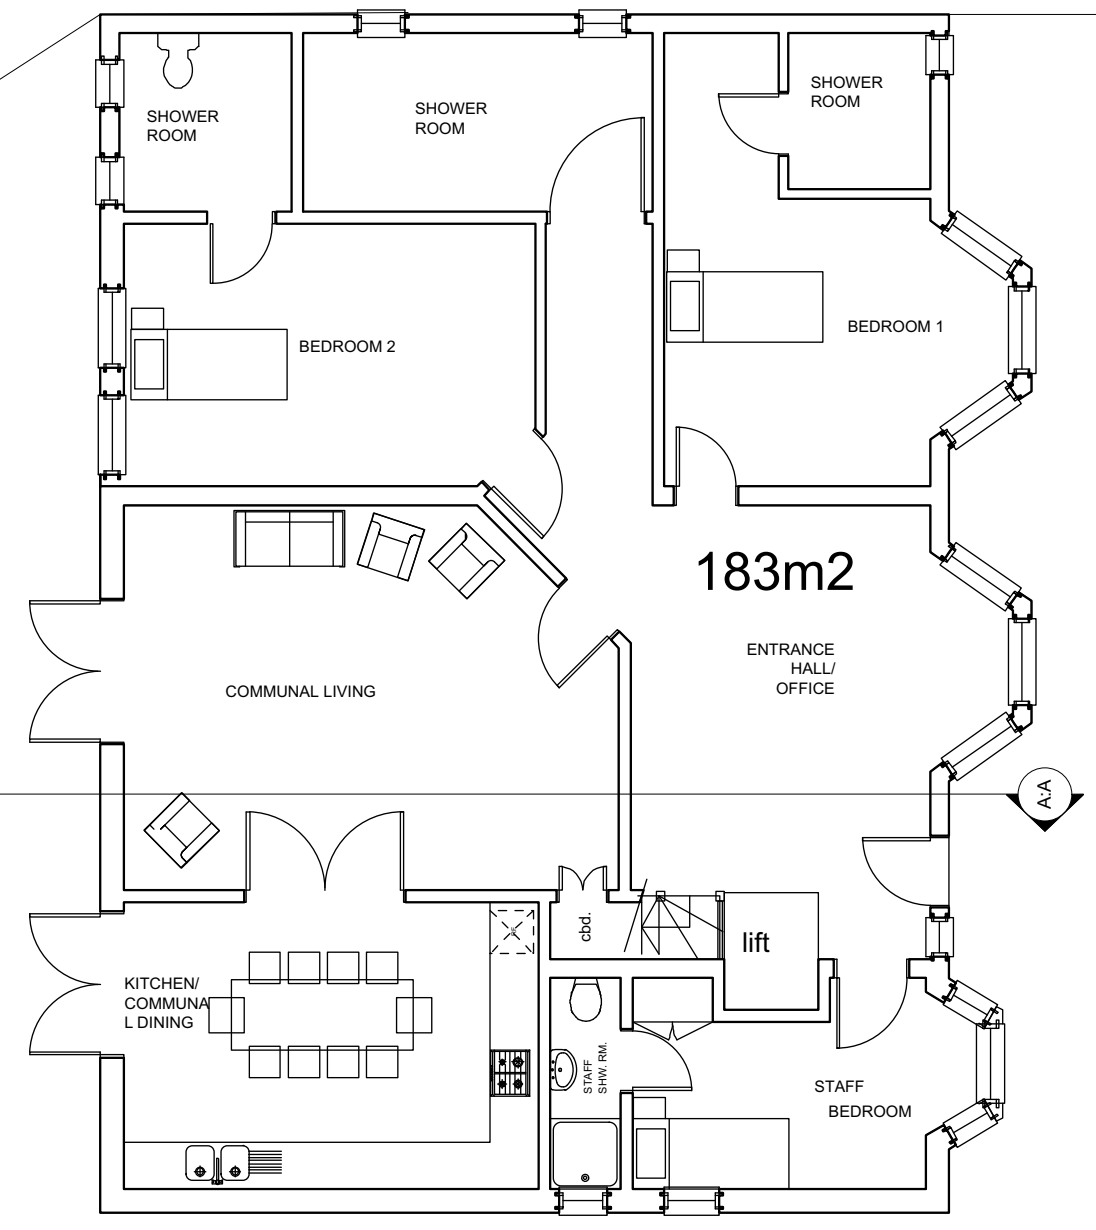



Existing Ground Floor Plan

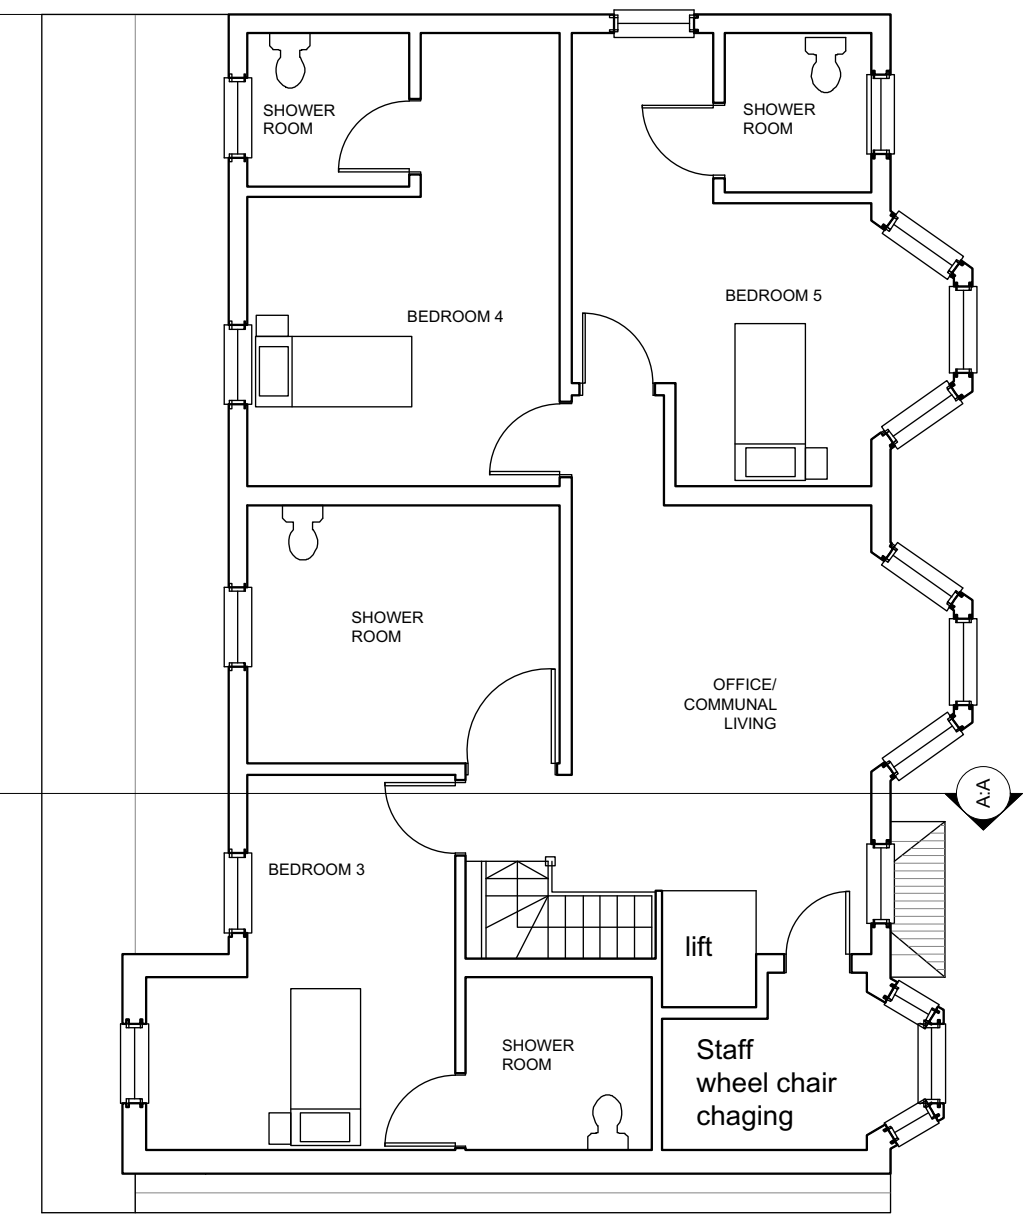


Existing First Floor Plan

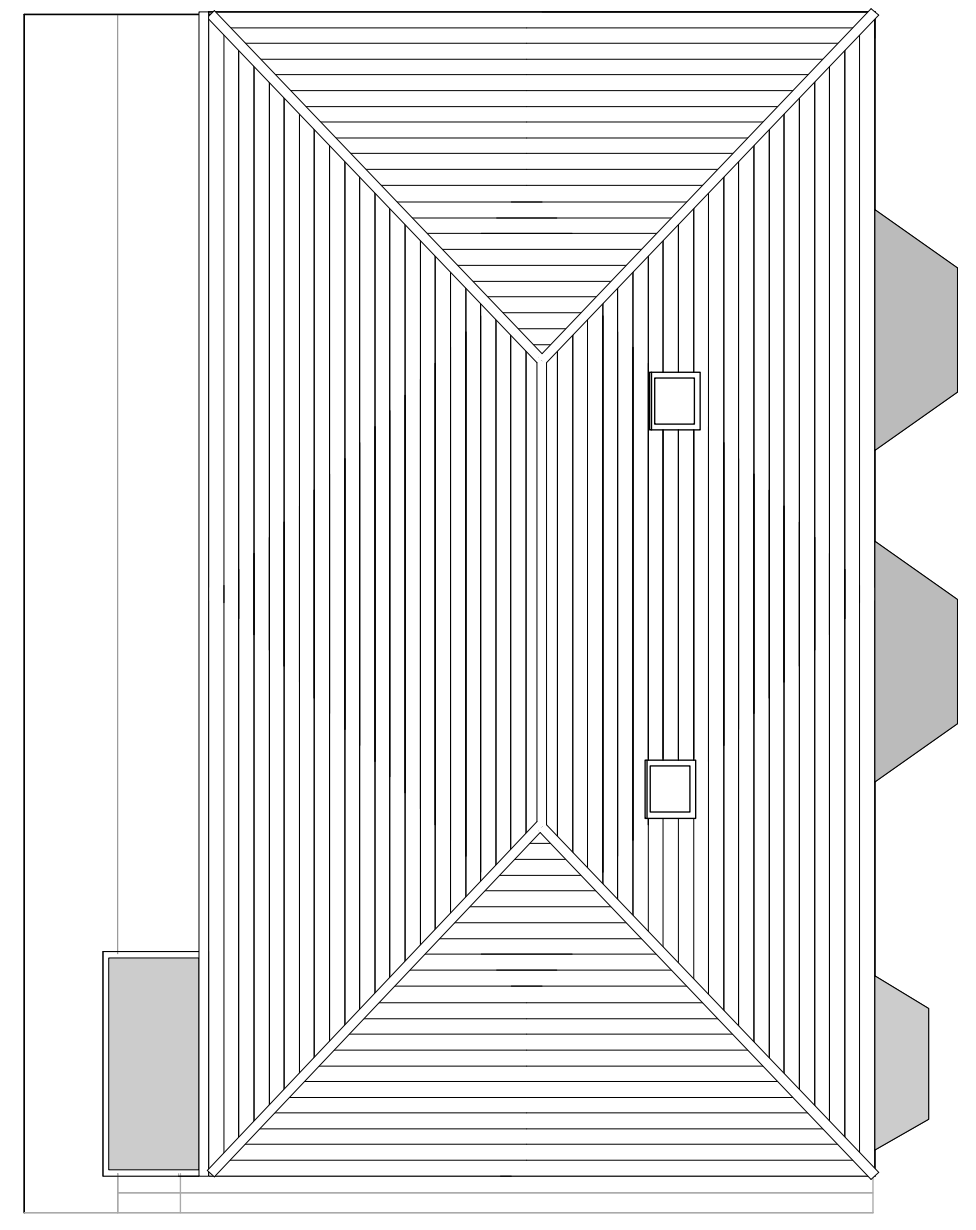

Existing Roof Plan

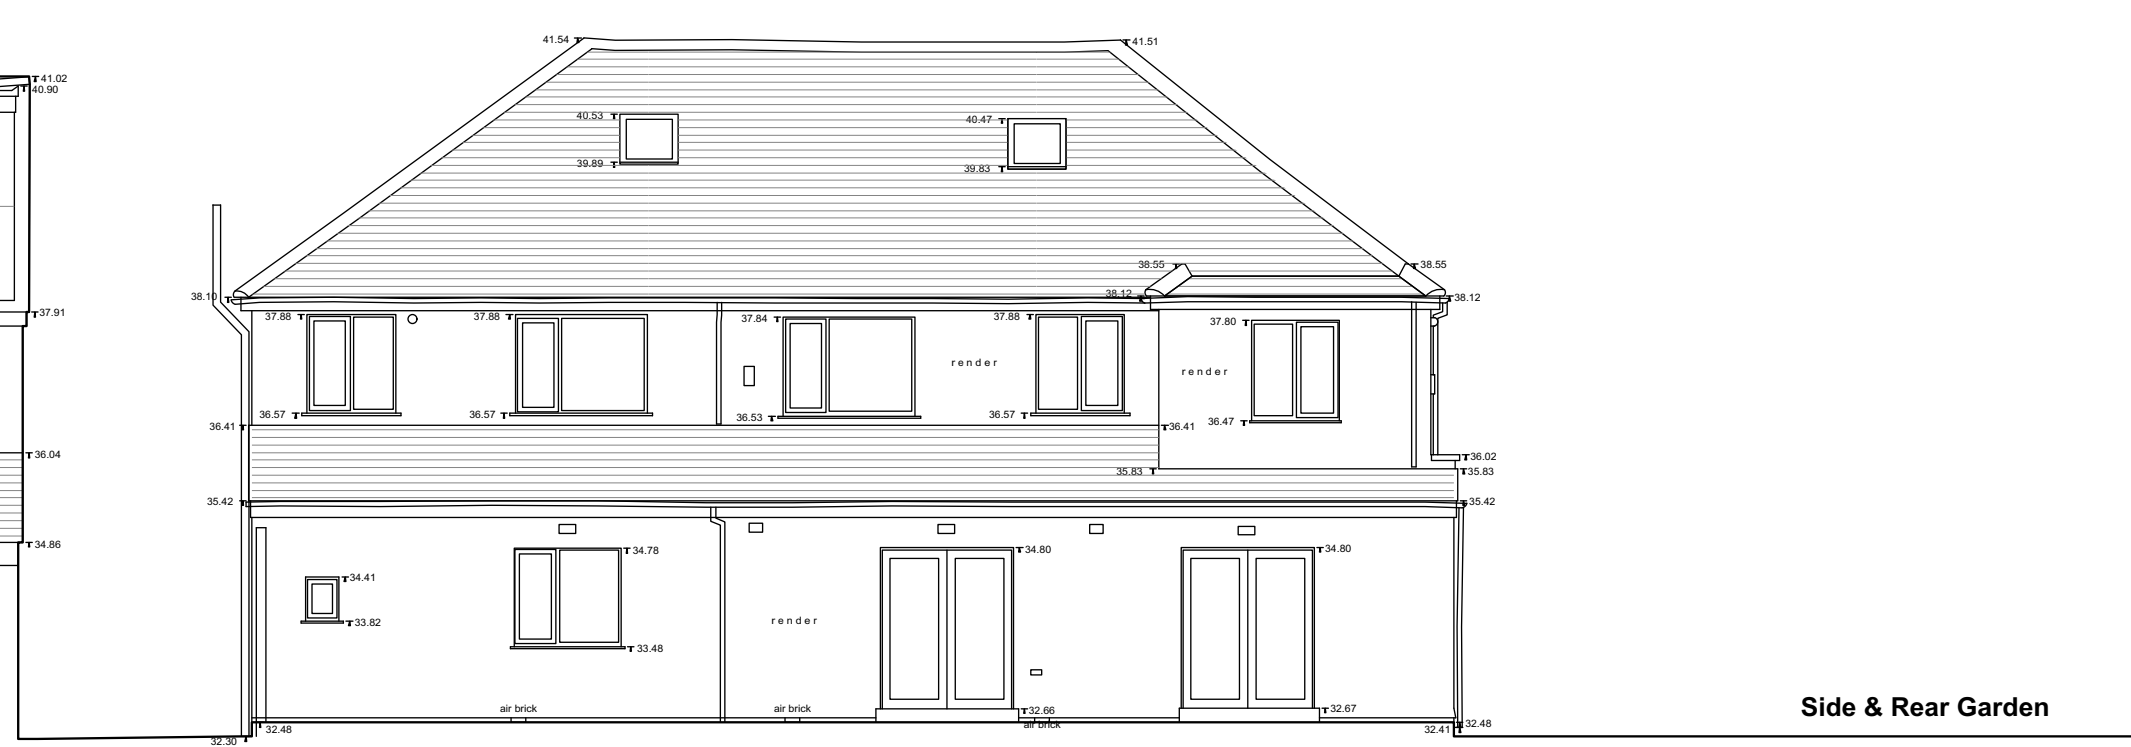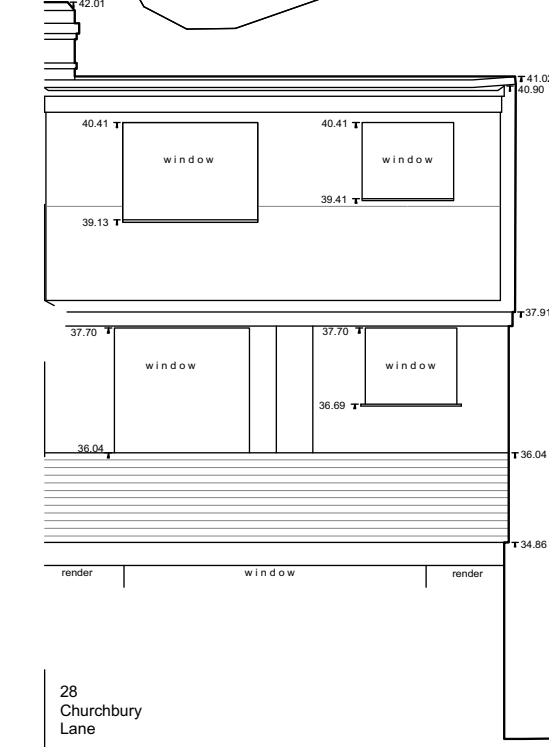


Existing Rear Elevation

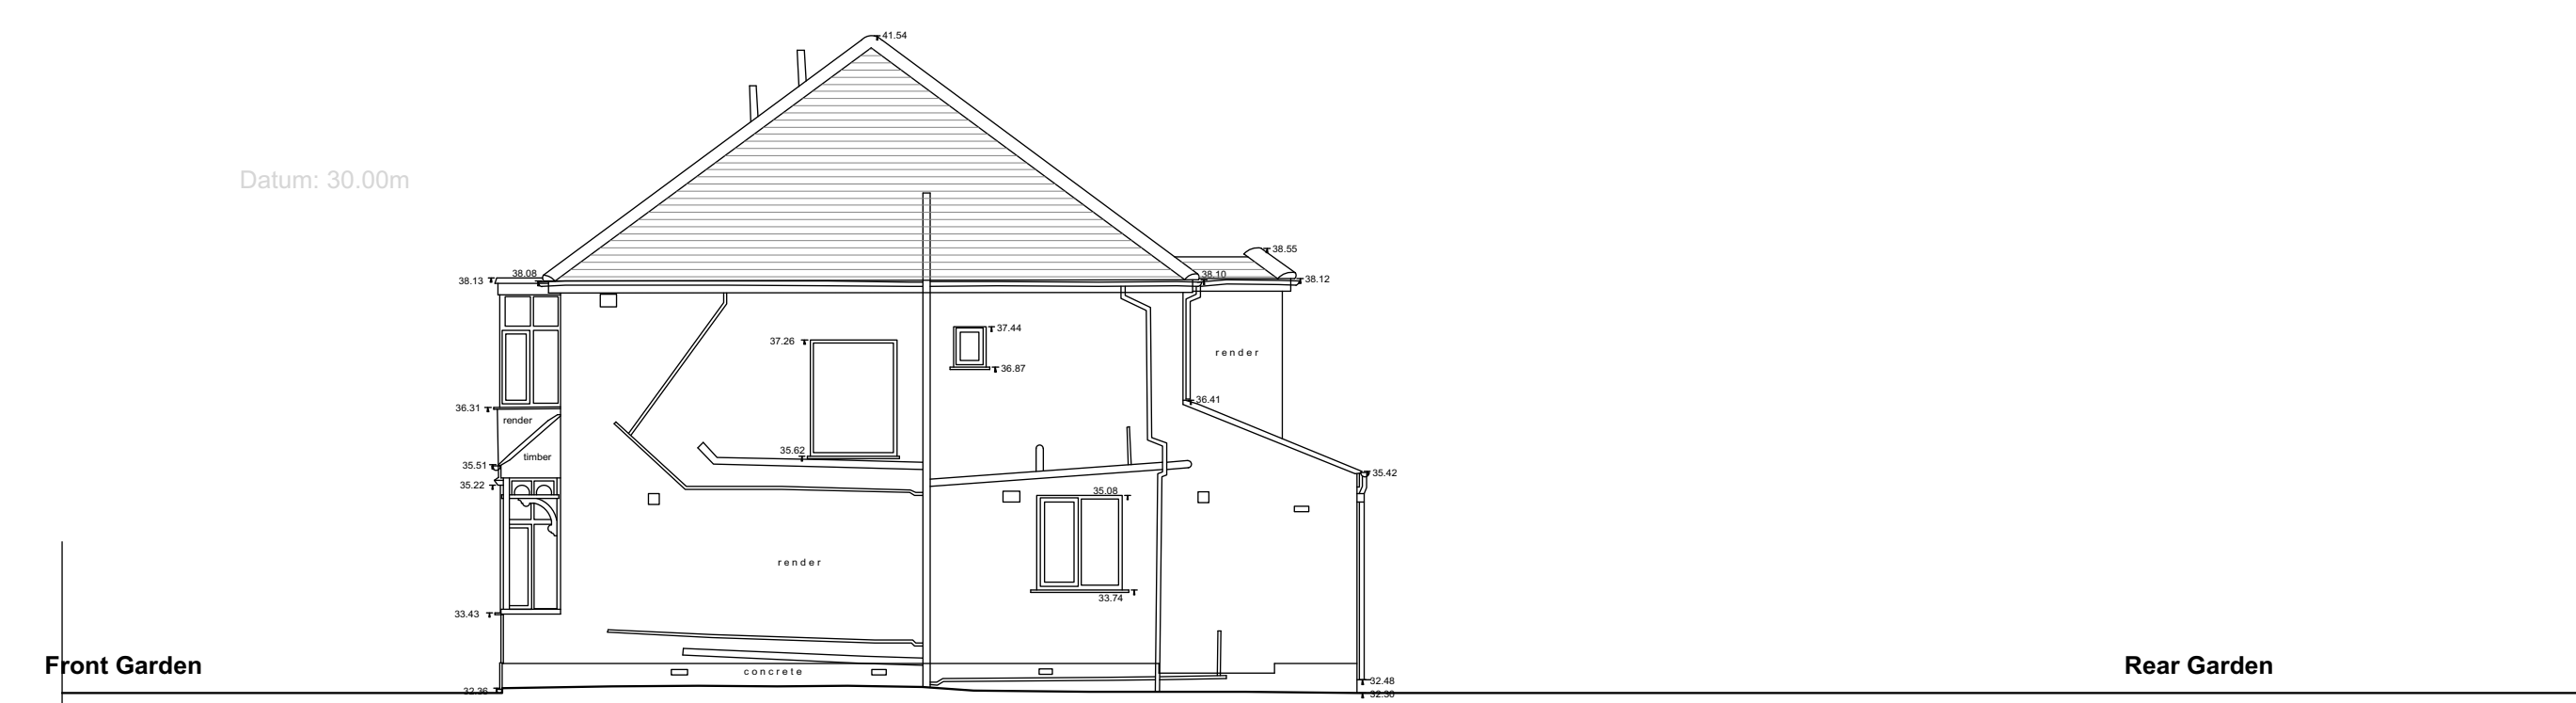


Existing Side Elevation




Existing Front Elevation: East

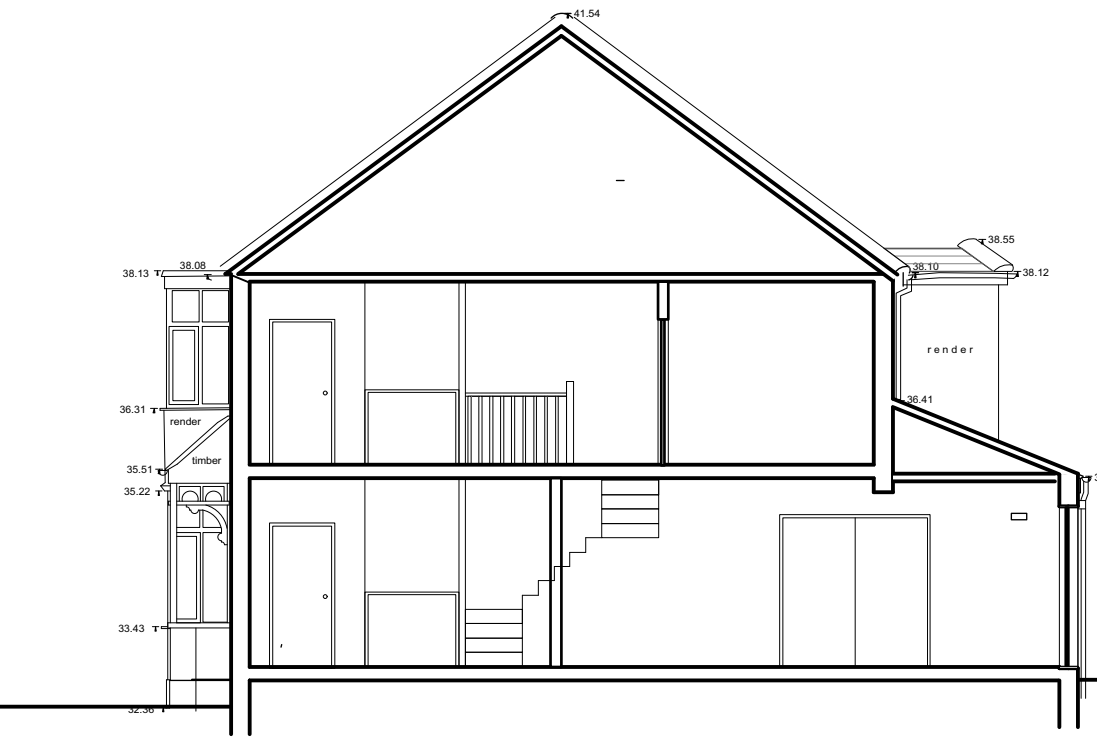

Existing section A:A

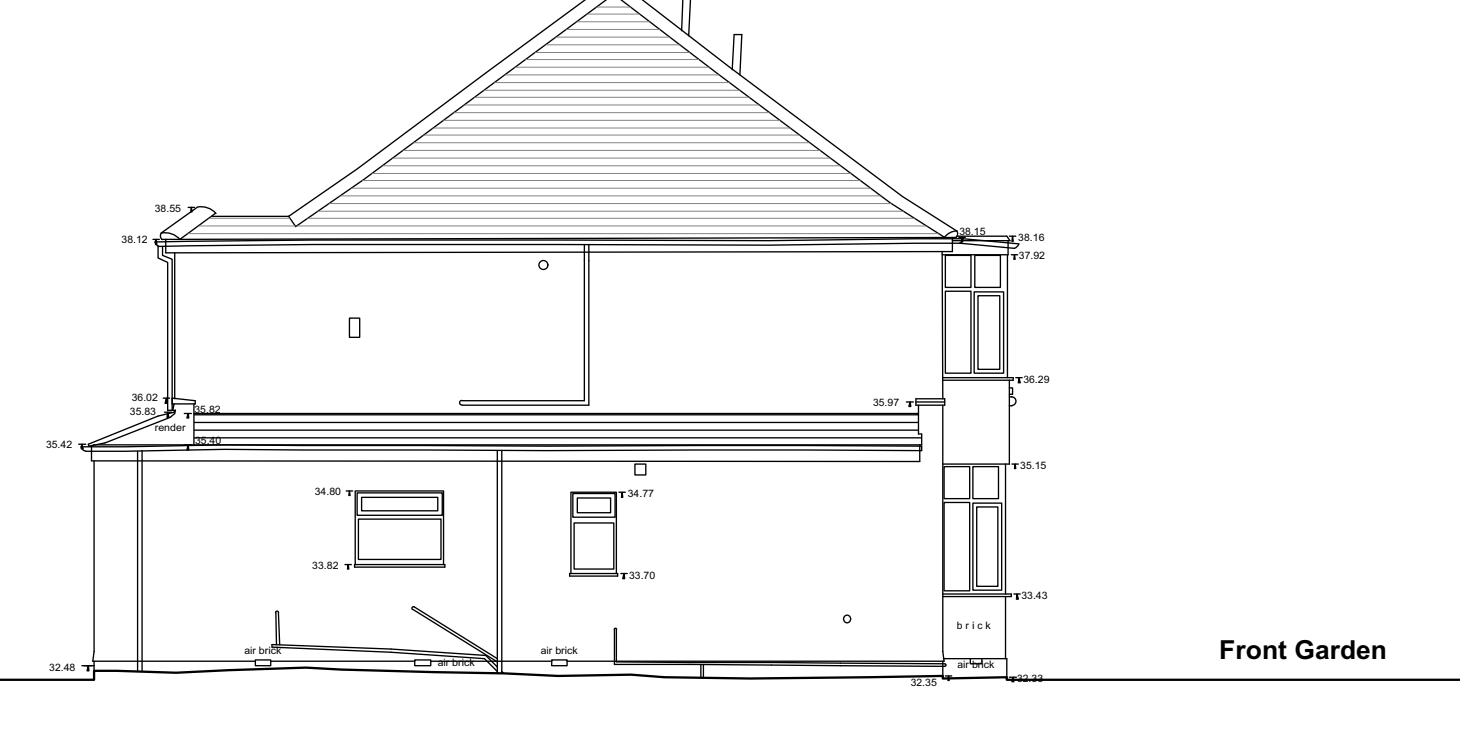

Existing Side Elevation: South

 

Project: 24 - 28 Churchbury Lane	Job title: Supported Living Extension work	Drawing title: Plans, elevations as Proposed	Date: May 21	Drawn: PB	Scale: 1:100	Drawing: Choury pb/02	Rev: A
----------------------------------	--	--	--------------	-----------	--------------	-----------------------	--------