

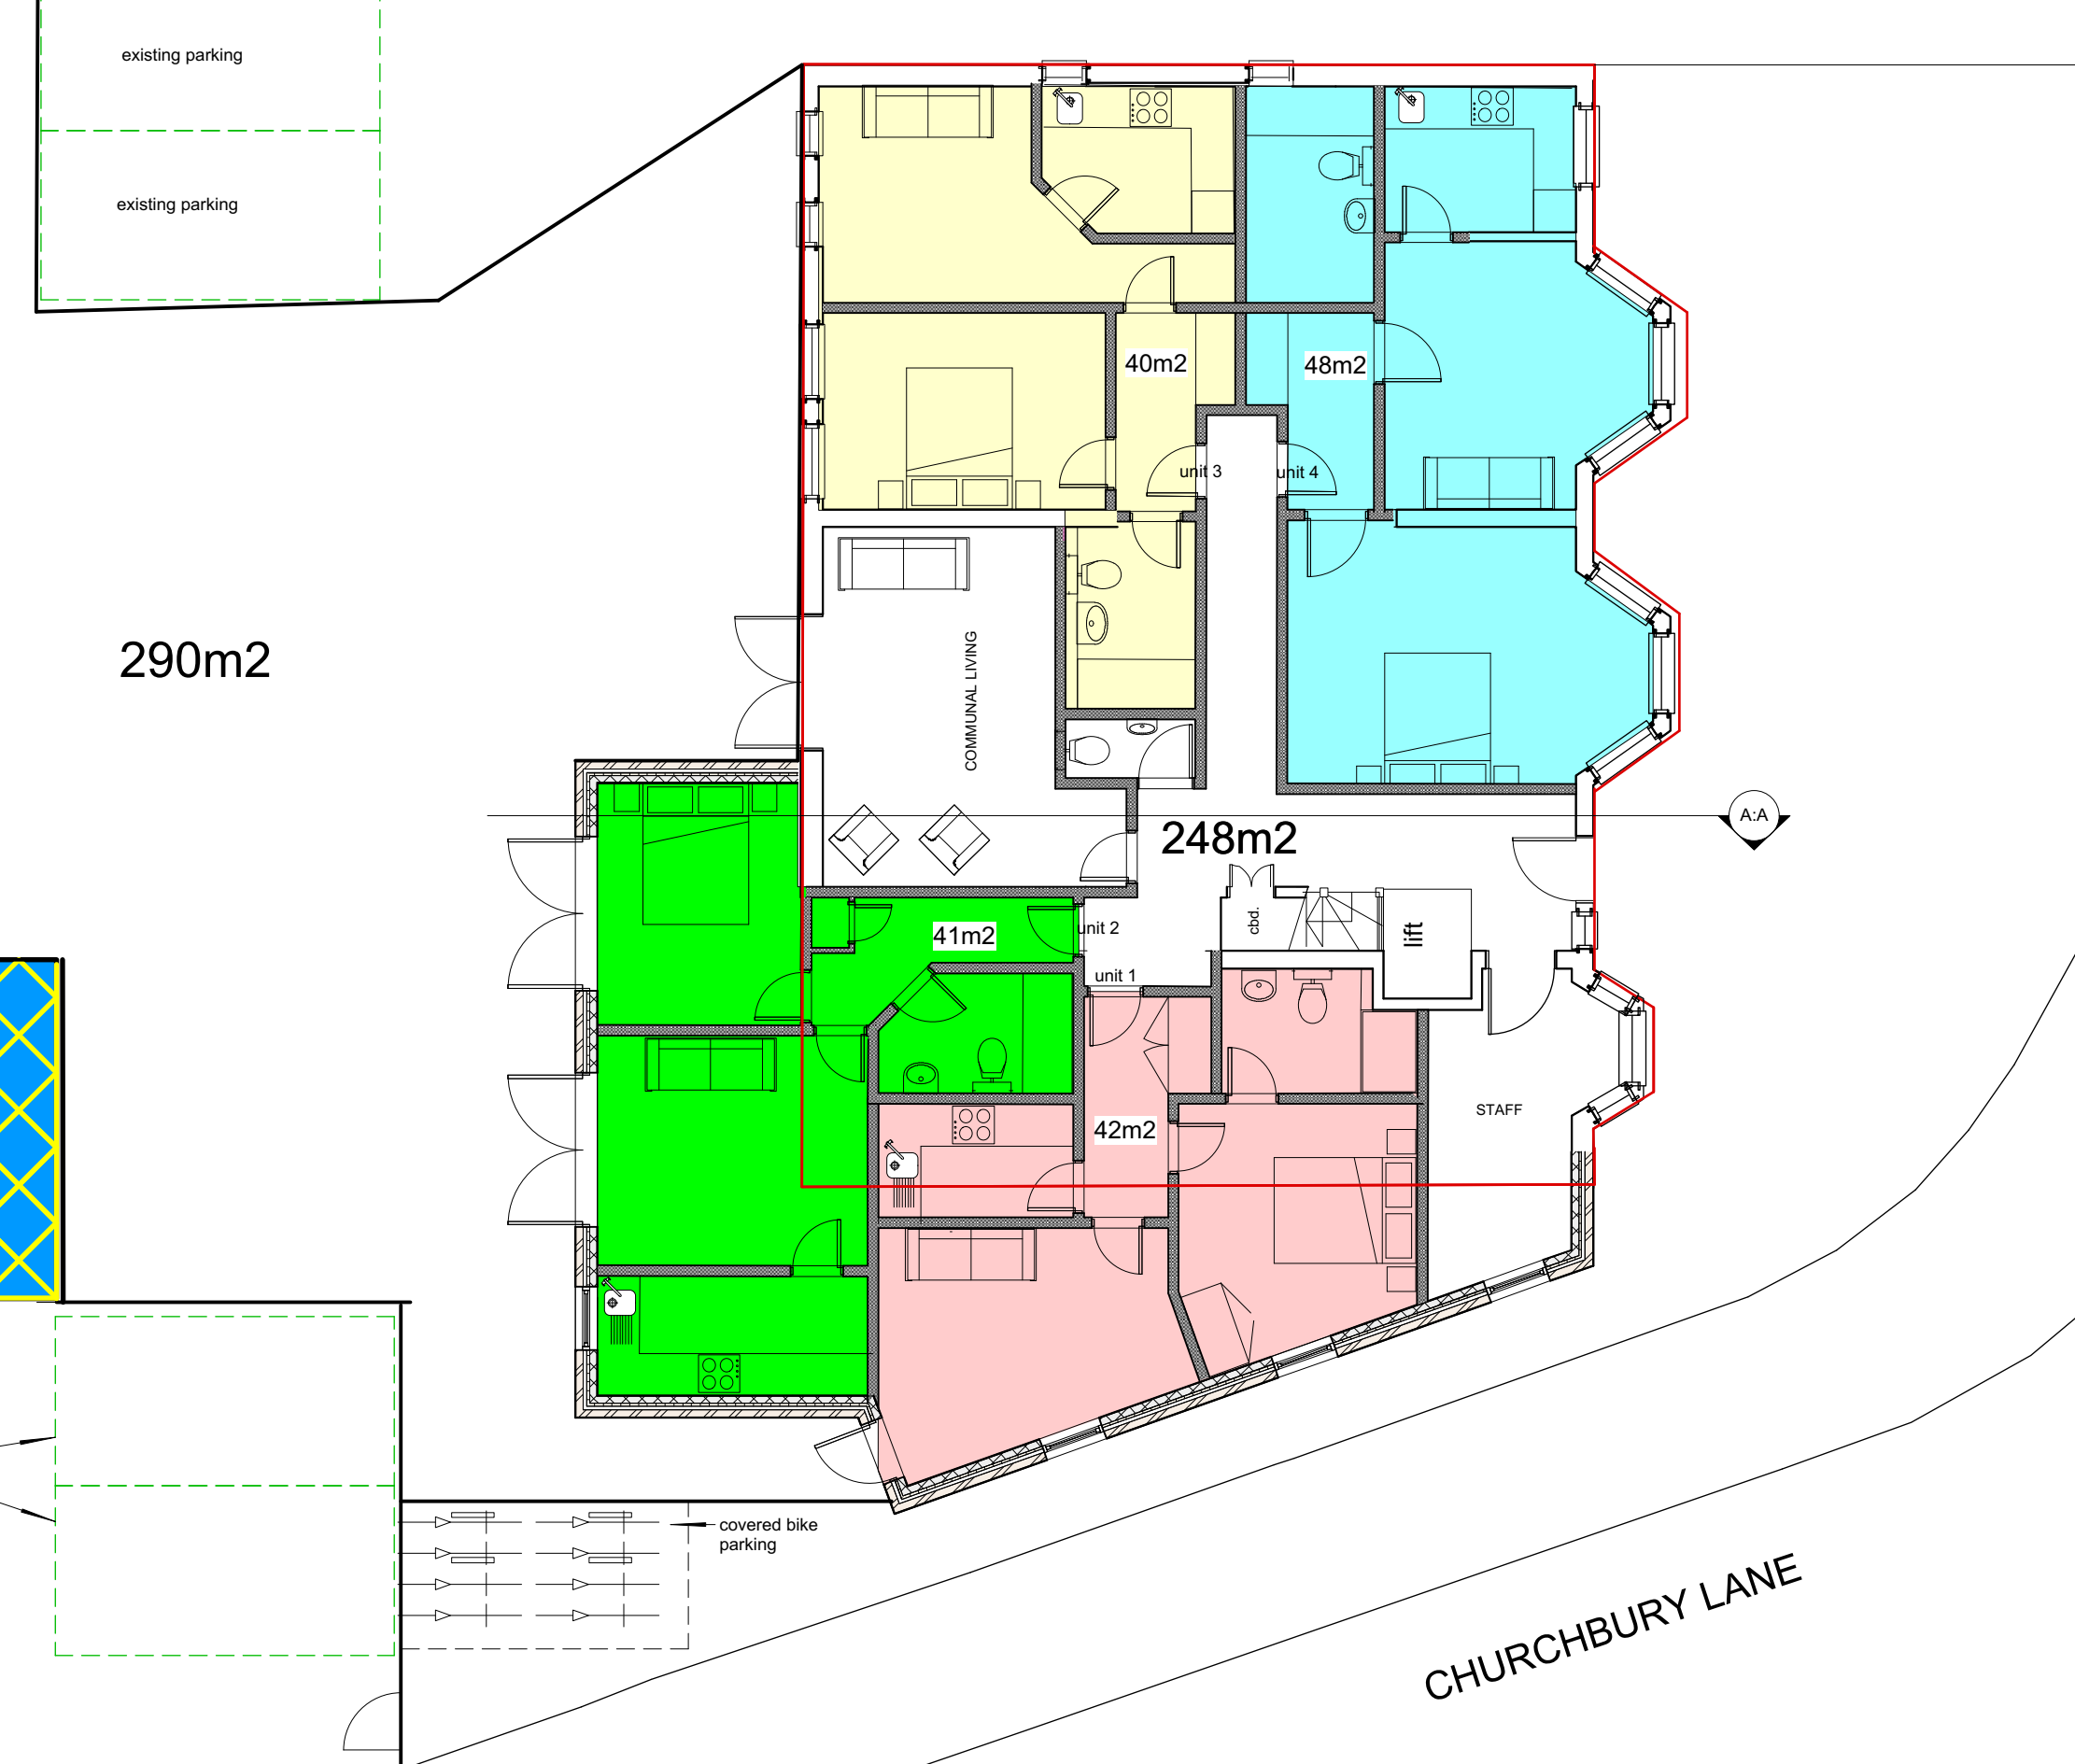


Ash Tree
BE Order no.
107
Height 16m


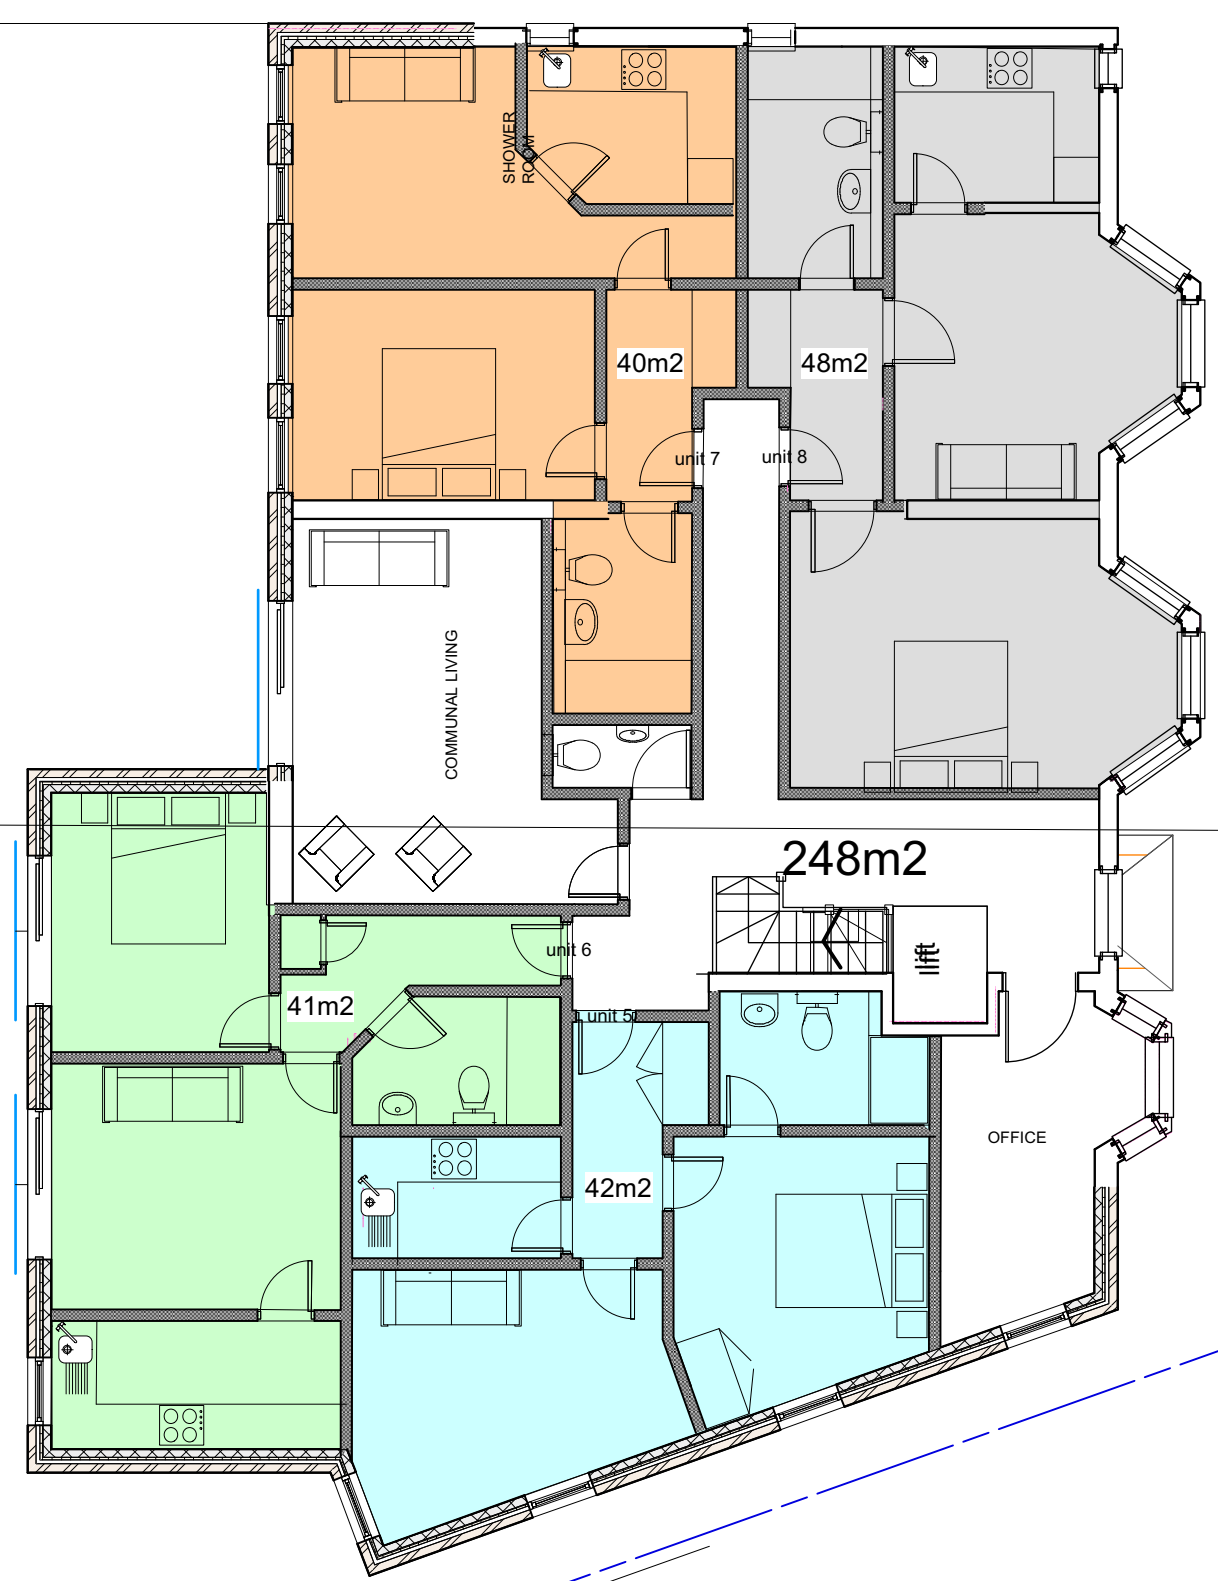


Proposed Ground Floor Plan

CHURCHBUR

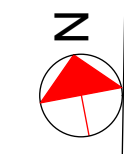

Proposed First Floor Plan

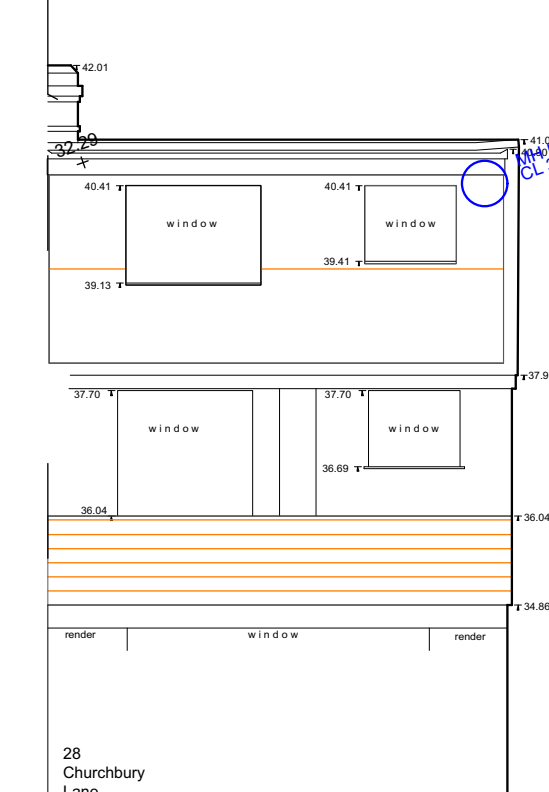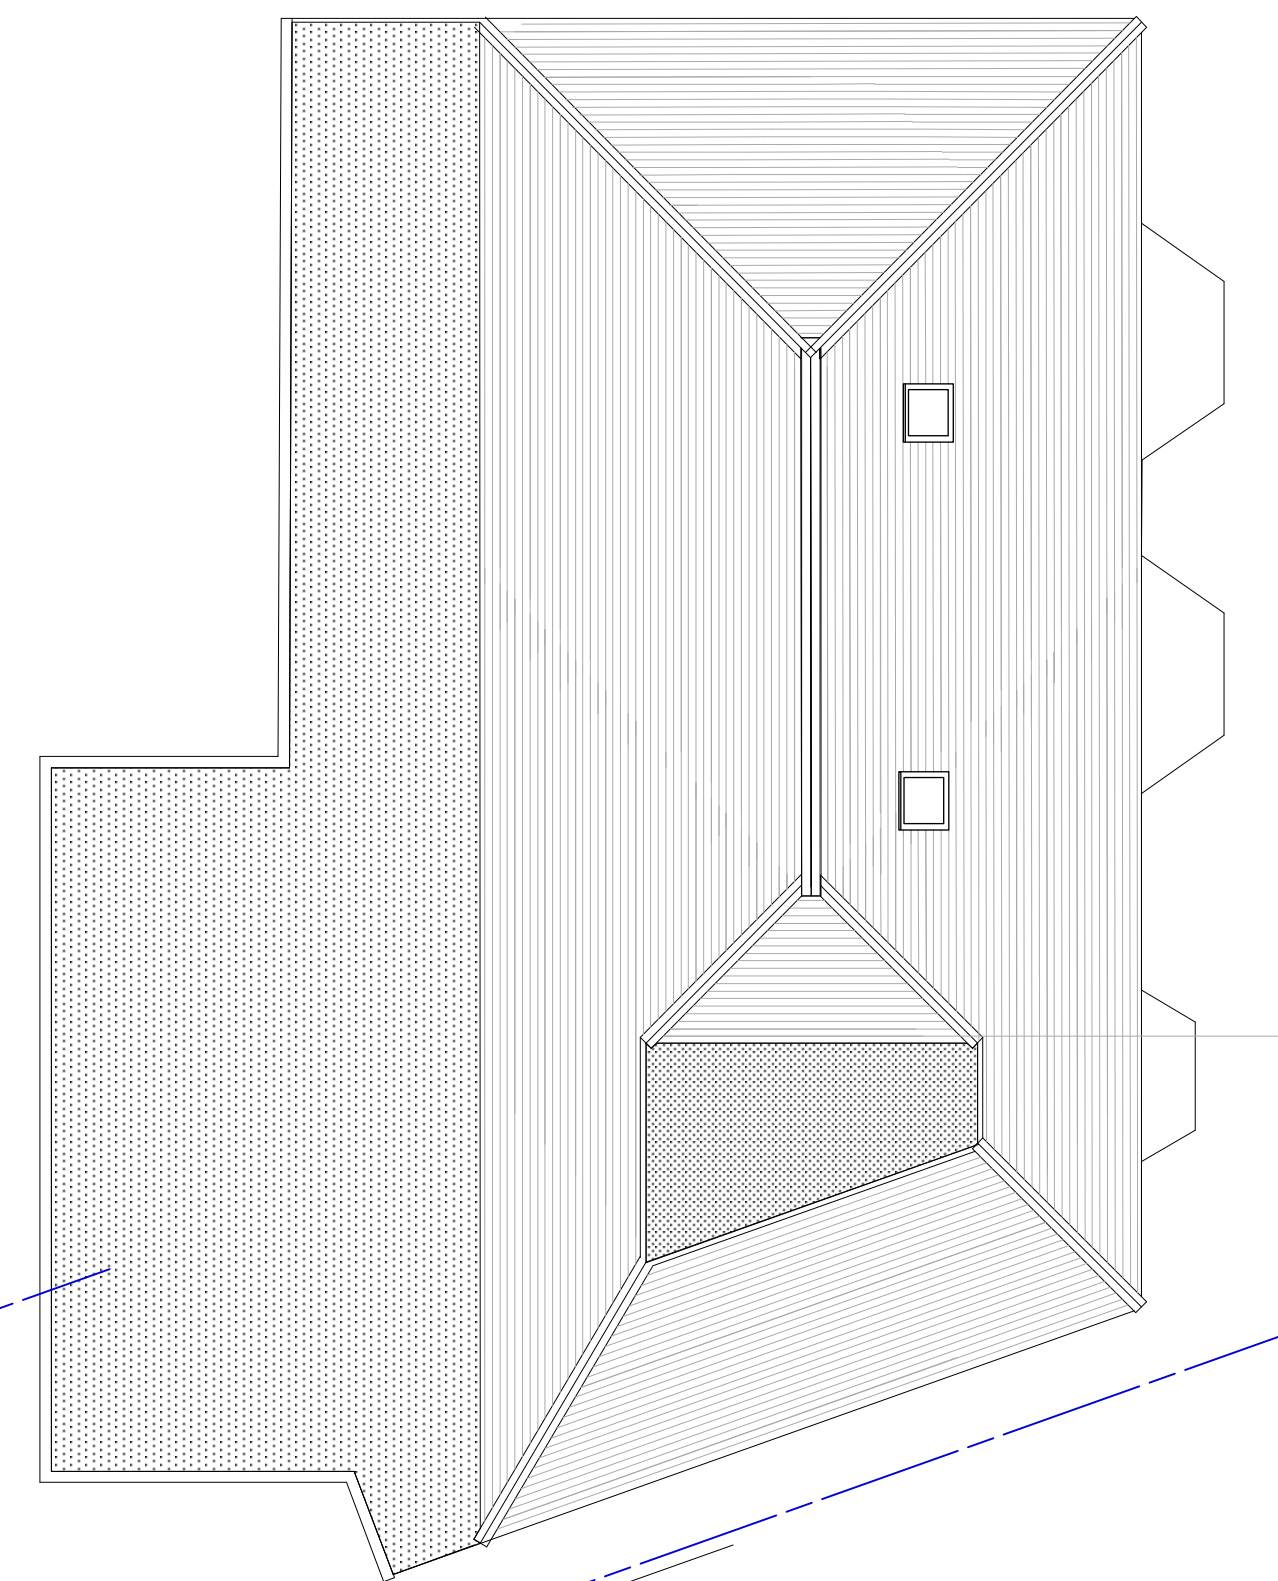

Existing Rear Elevation: West




Proposed Side Elevation: South


Datum: 30.00m




Existing Front Proposed: East

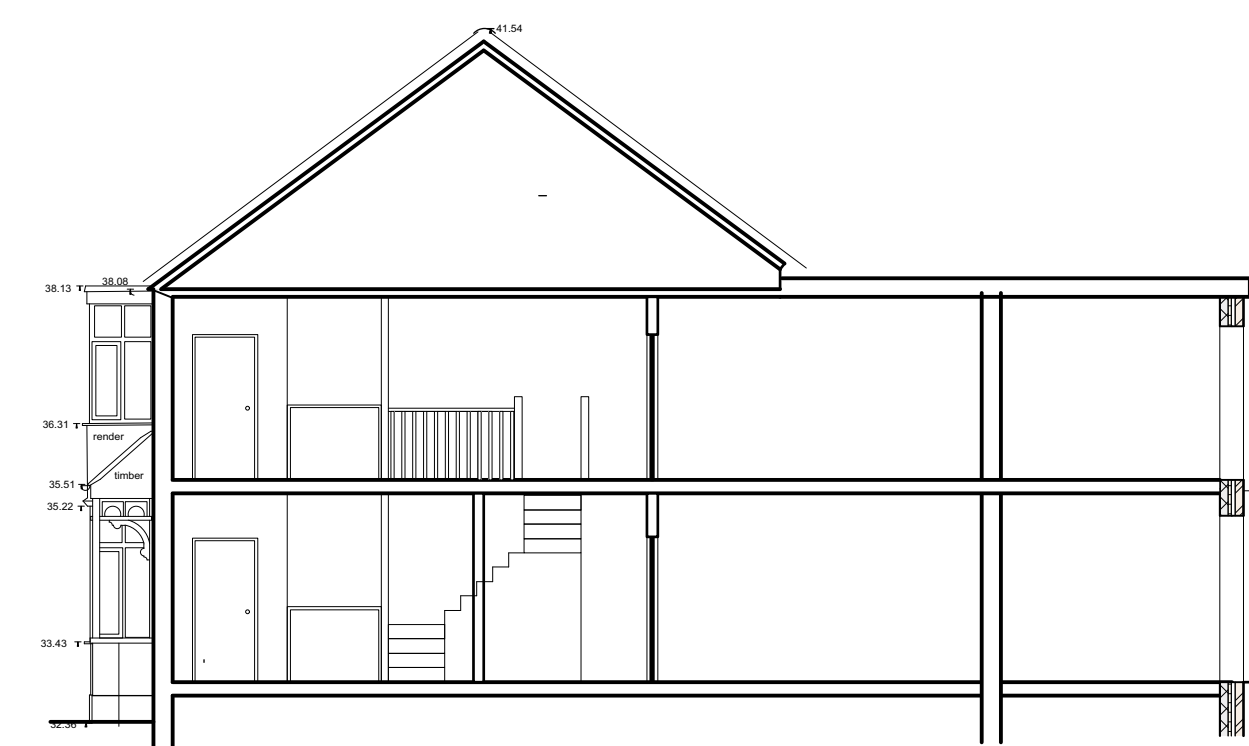

Proposed section A:A

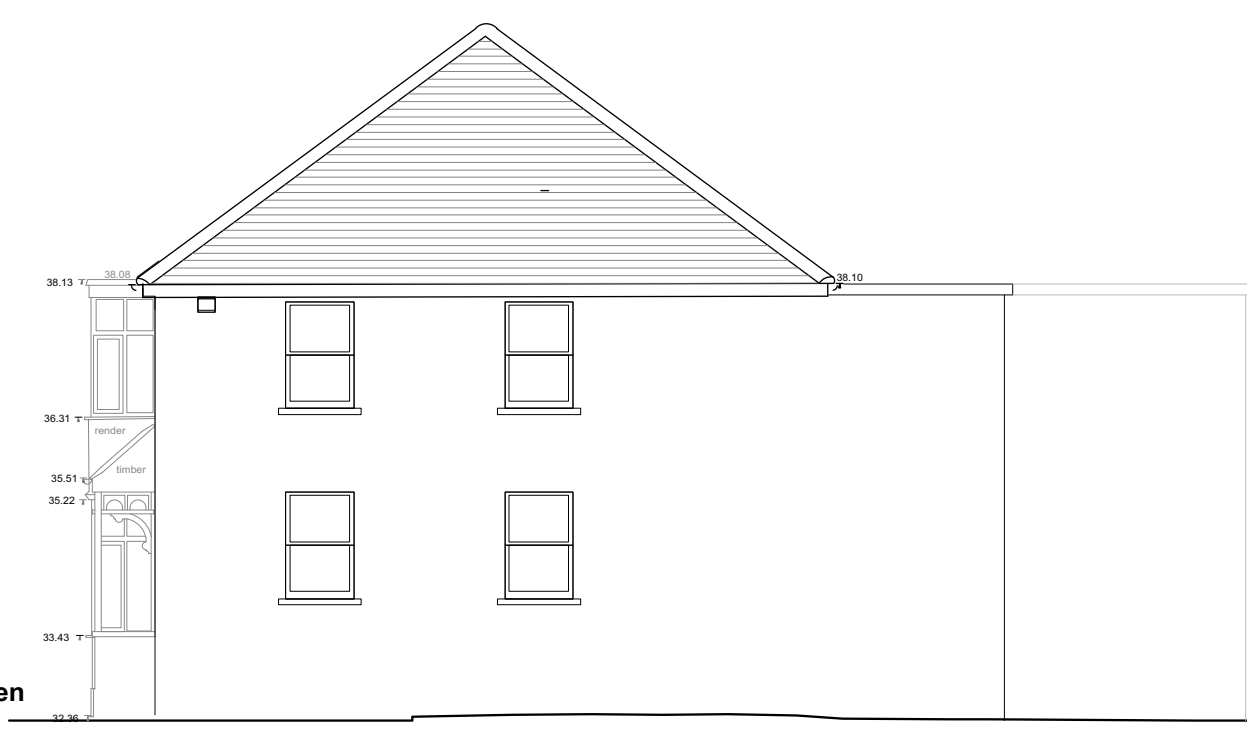

Proposed Side Elevation: North

 

REV	DATE	Project: 24 - 28 Churchbury Lane Enfield EN1 3TY	Job title: Supported Living Extension work	Drawing title: Floor elevations as Proposed	Date: May 21	Drawn PB	Scale: 1:100	Drawing: Chbury.pvt02	Rev: A
-----	------	---	---	--	--------------	-------------	--------------	-----------------------	--------