


Scale 1:500

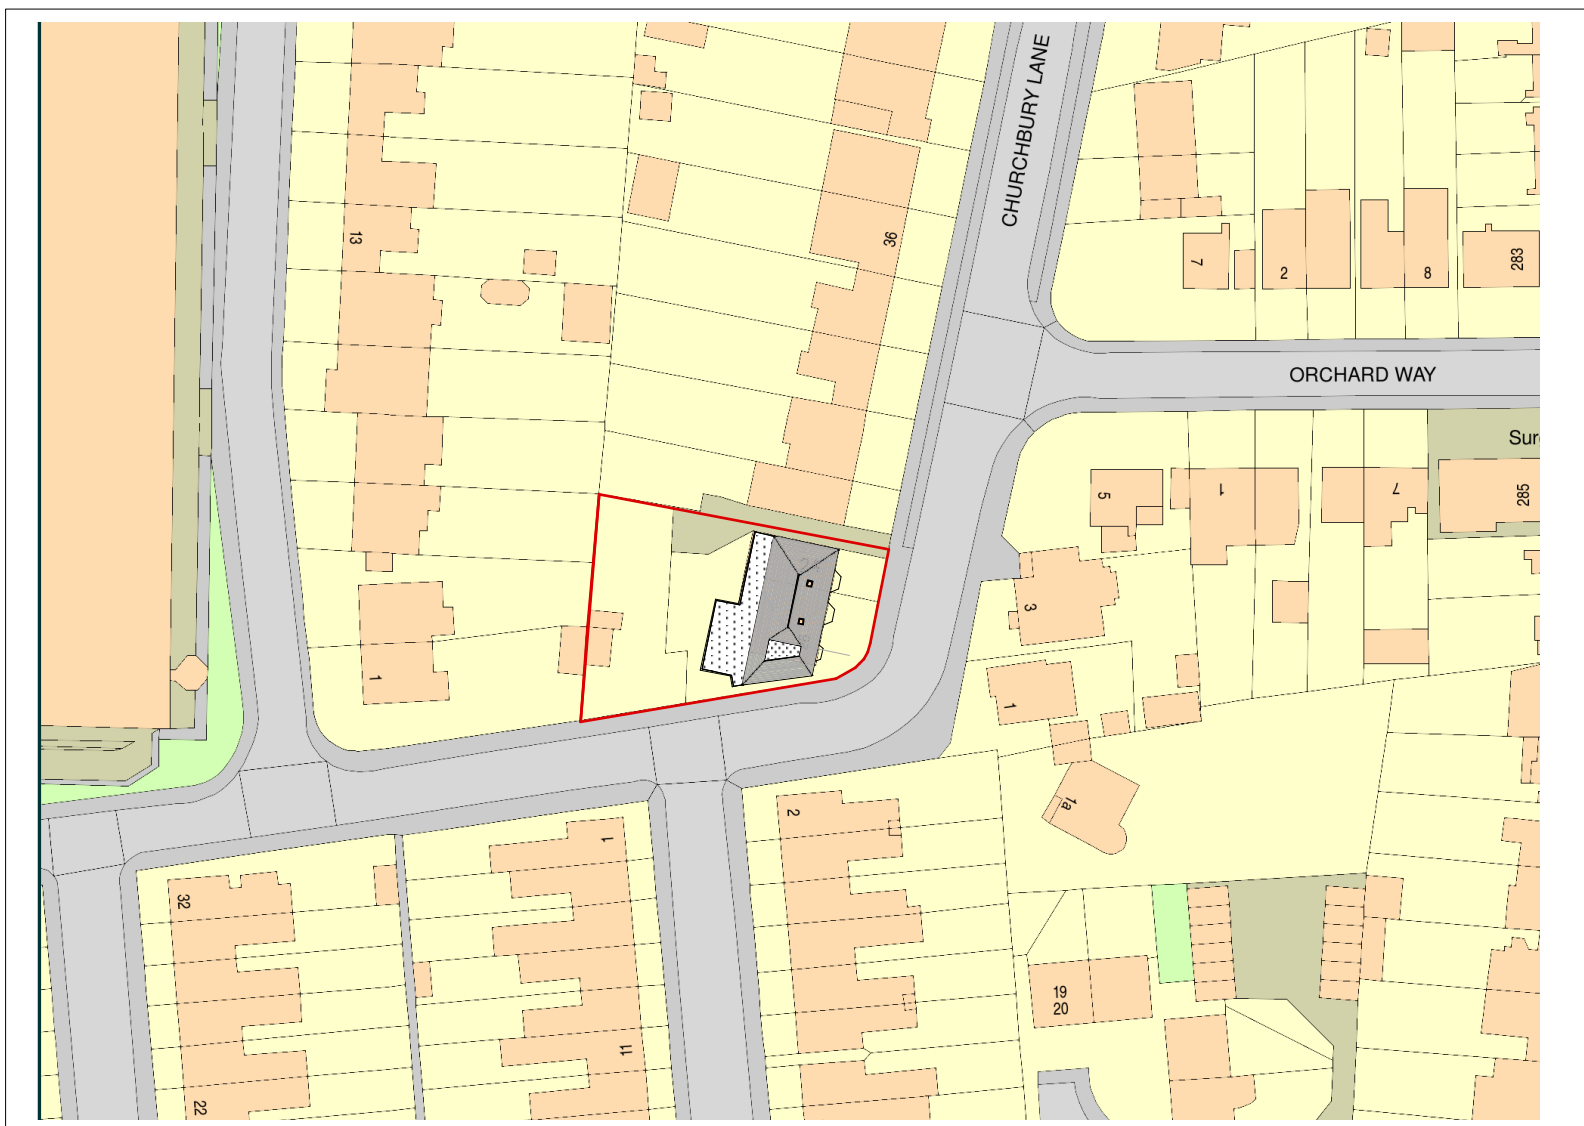

Scale 1:1000

rev.	Date	Project : 24 - 26 Churchbury Lane Enfield EN1 3TY	Job title: Supported Living Extension work	drawing title: OS map and site plan As proposed	Date: May 21	Drawn PB	Scale: AS SHOWN	Drawing: Chbury.pb/04	Rev.
<b>BUXTON Architectural Services</b> 30 REDBOURNE AVENUE, LONDON N3 2BS Tel: 07738854577, EMAIL: paulbuxton@me.com									