




2 - Elevation
1 : 50

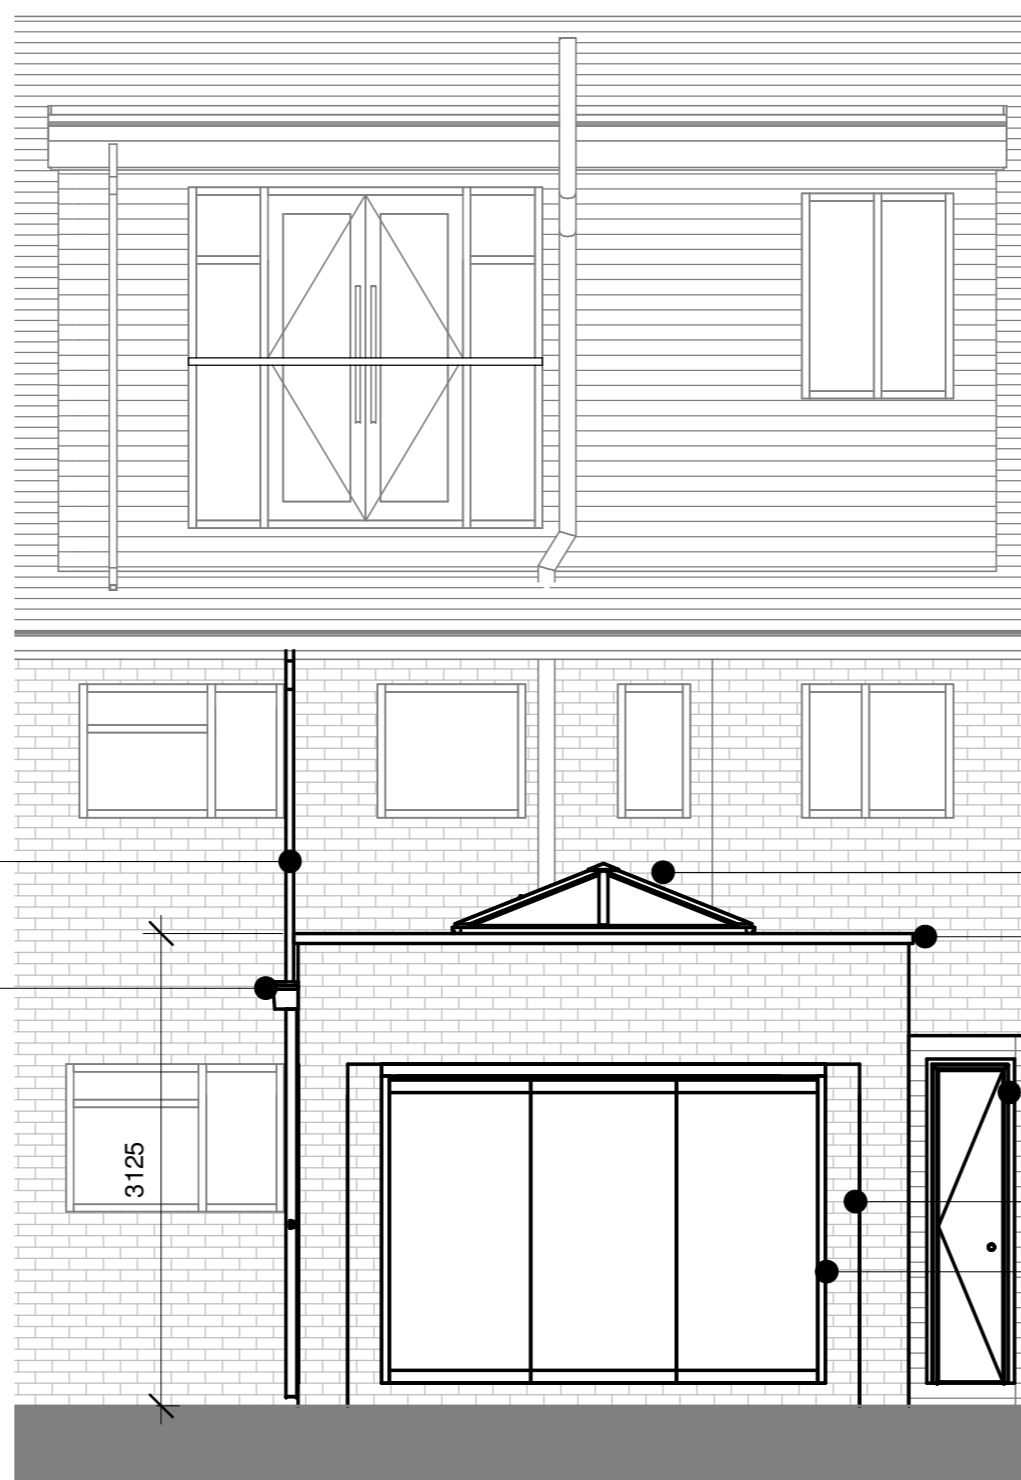


3 - Elevation
1 : 50

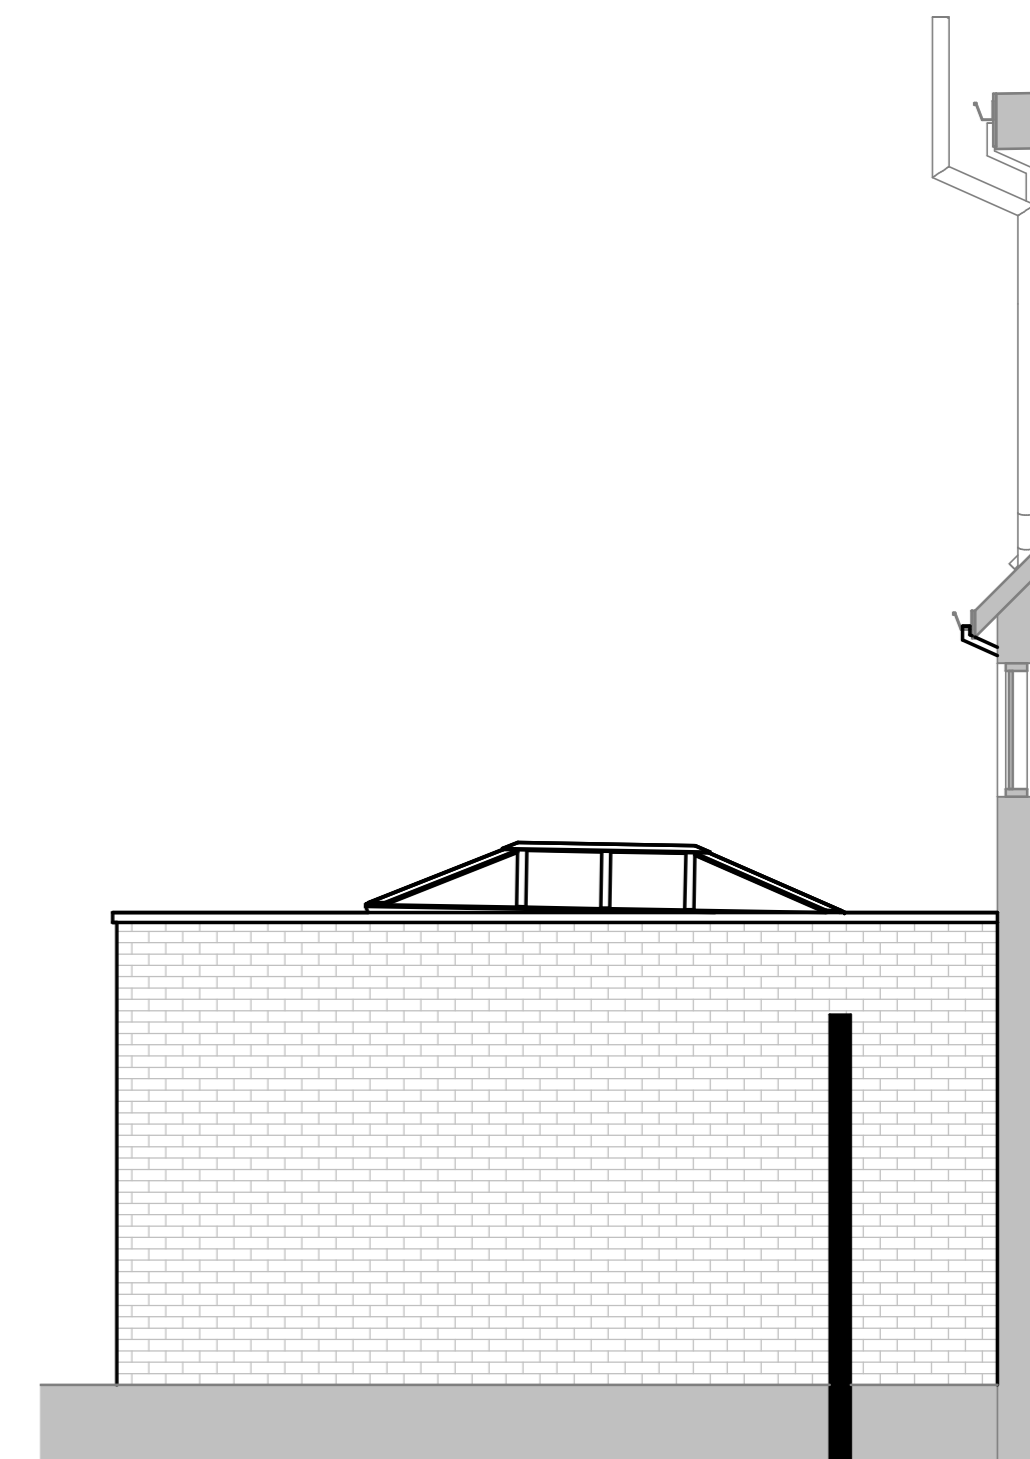

4 - Elevation
1 : 50

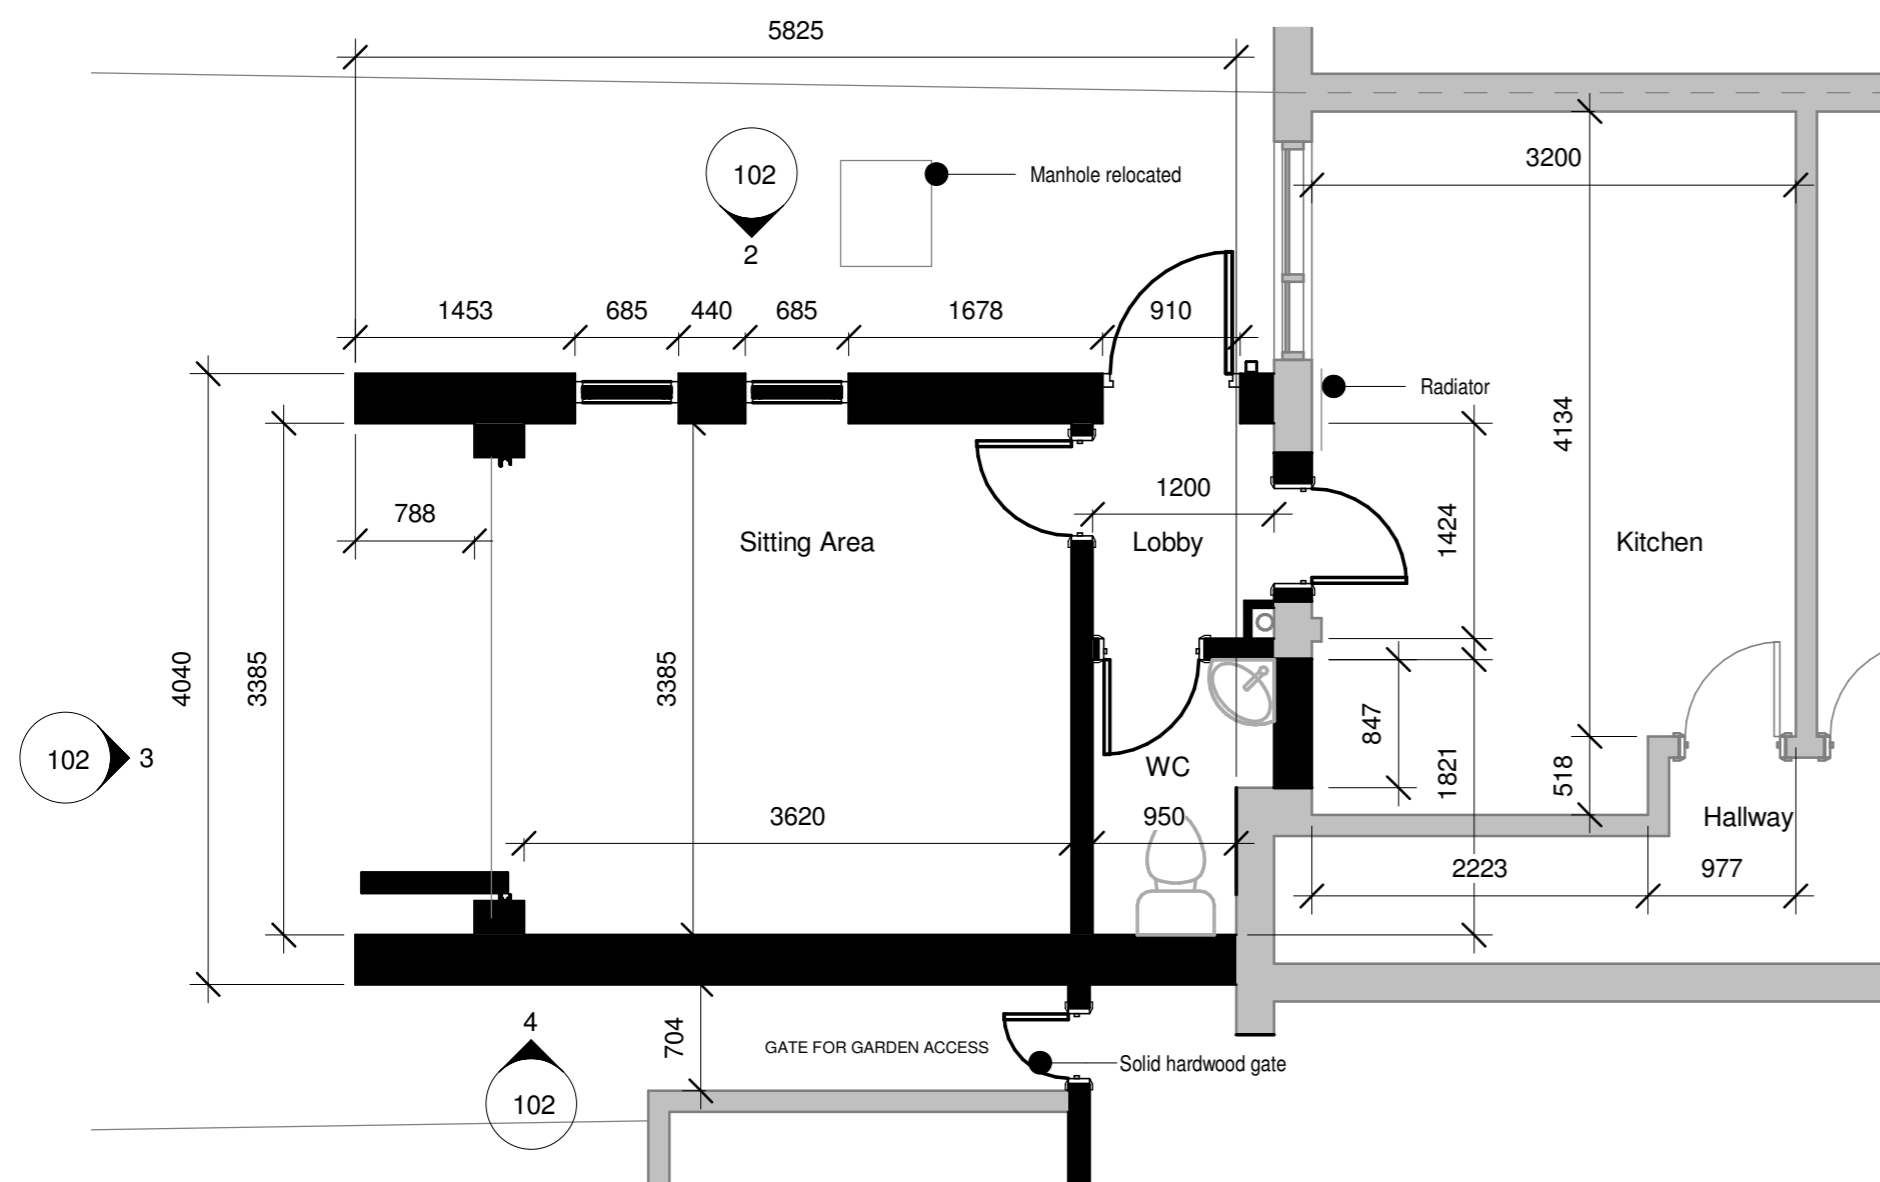

Proposed Ground Floor Plan
1 : 50

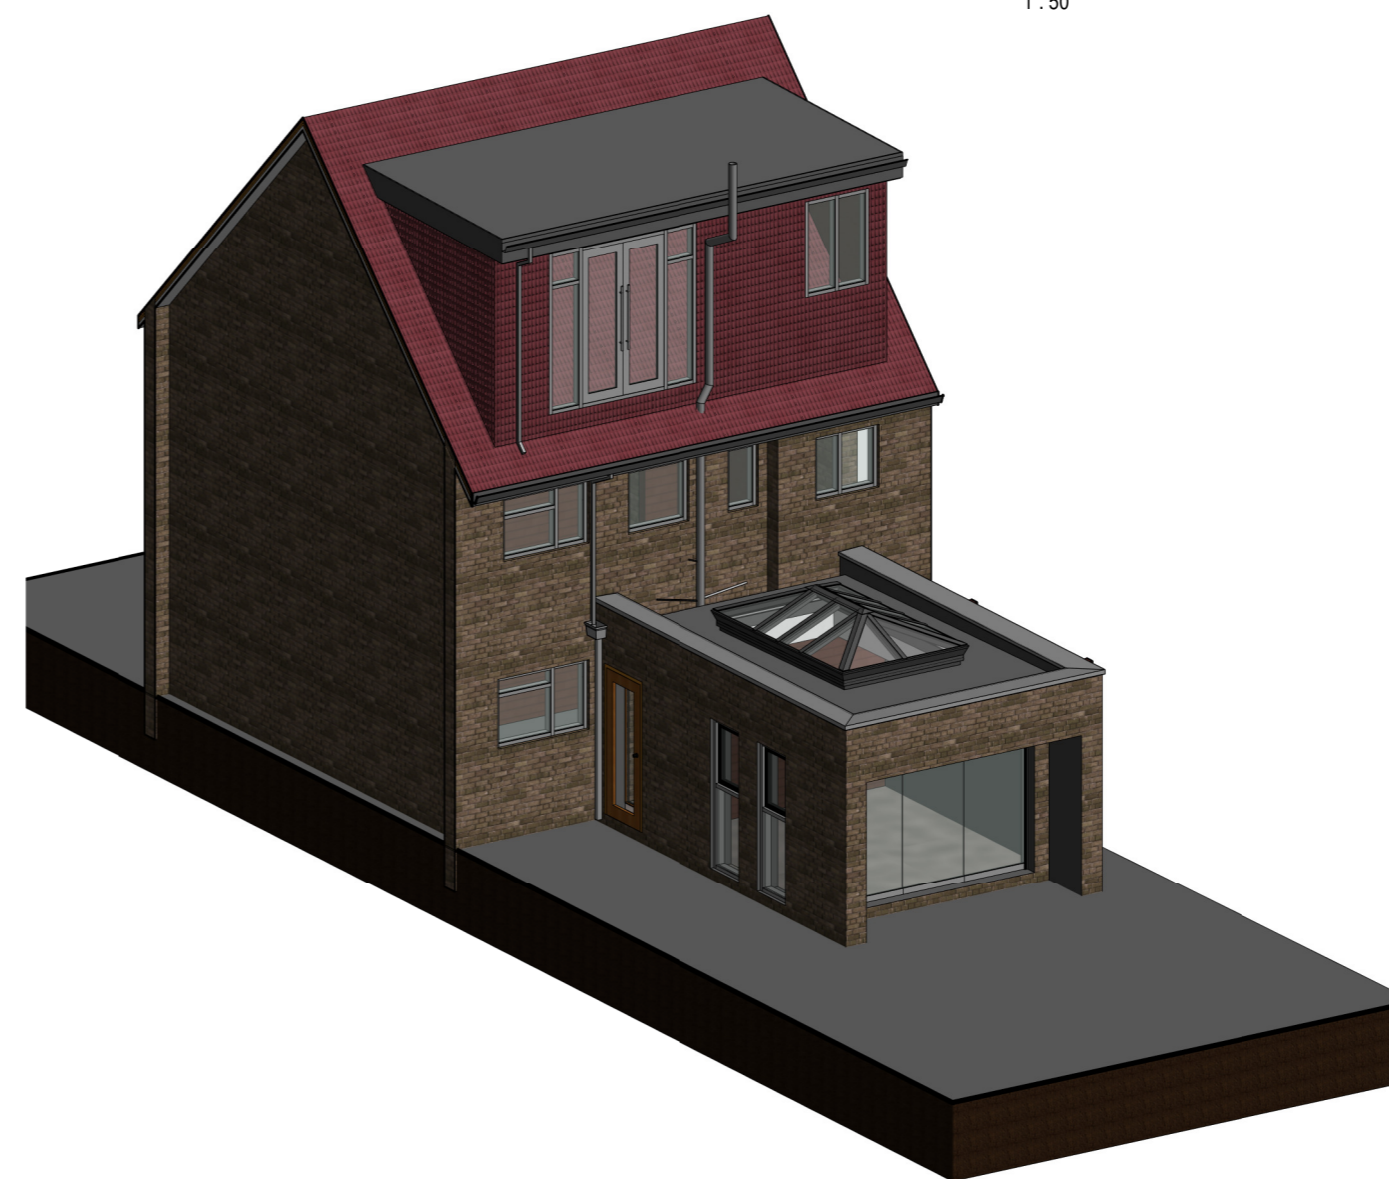

External Bird's Eye View - Looking at Main House Extension



Rev. No.	Description	Date
1	DirC Architectural Ltd. 13 Ringcroft Gardens, Moston Manchester M40 5GG m: 07940 933 498 e: dirc@hotmail.co.uk	

Client
Mr and Mrs Chingoka

Project
Proposed Single Storey Rear Extension
and Permitted Development Rear
Outbuilding

Project Address
28 Kempe Road Enfield EN1 4QW

Sheet title
Proposed Floor Plan and Elevations

Project number 1880	Date 15.04.2021
Drawn by DirC	Checked by DirC
Drawing Number 1880.102	Scale @ A2 1 : 50
	Revision