
 


# EXISTING GROUND FLOOR PLAN

NOTES.  
 THIS DRAWING IS COPYRIGHT.  
 THE DRAWING IS NOT TO BE USED FOR CONSTRUCTION UNLESS MARKED FOR CONSTRUCTION.  
 THE CONTRACTOR IS RESPONSIBLE FOR ALL DIMENSIONS AND THE CORRECT SETTING OUT ON SITE. ONLY FIGURED DIMENSIONS ARE TO BE USED, IF IN DOUBT ASK.  
 ALL MATERIALS AND WORKMANSHIP TO COMPLY WITH THE CURRENT BRITISH STANDARDS AND CODES OF PRACTICE.

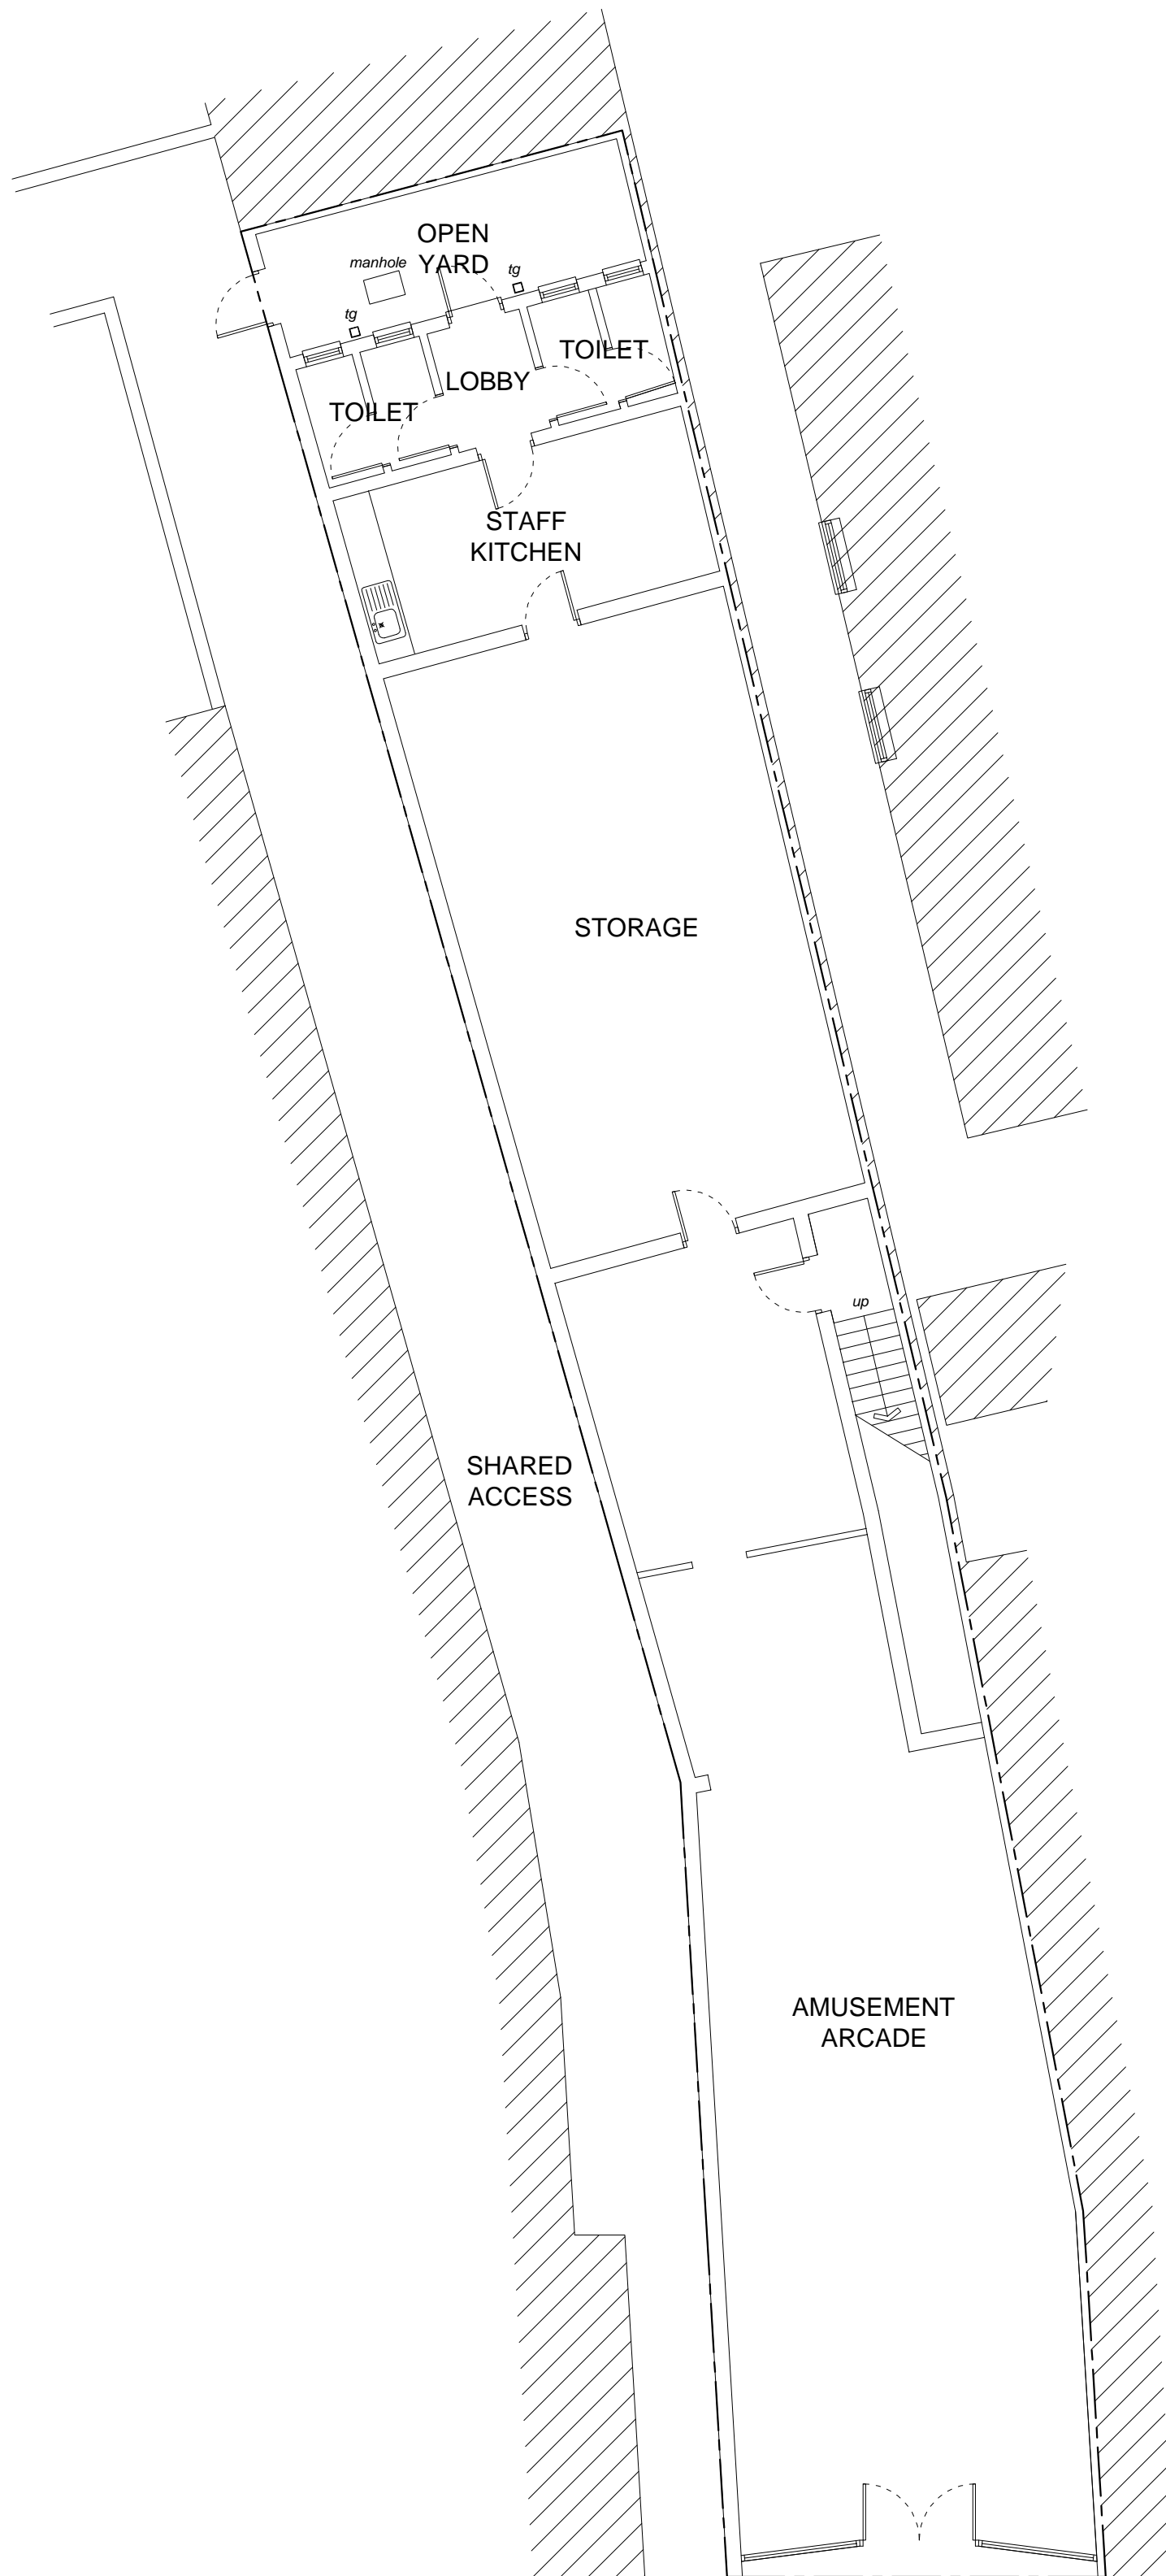

Rev Date Description

**P.J.Orchard** B Arch RIBA  
 Chartered Architect  
 9 West Hill Gardens  
 Portishead  
 North Somerset  
 BS20 6LJ  
 Tel /Fax: 01275 847 190



Project

138 EAST STREET  
 BEDMINSTER  
 BRISTOL  
 BS3 4ET

Drawing Title

CHANGE OF USE OF REAR  
 STORAGE TO 1 NO FLAT  
 WITH 2 NO OVER ARCADE  
 EXISTING GROUND FLOOR  
 PLAN

Scale	Job Number
1:100@A2	.
Date	Drawing Number
28.04.2021	PL01
Drawn	Checked
PB	PJO