
 
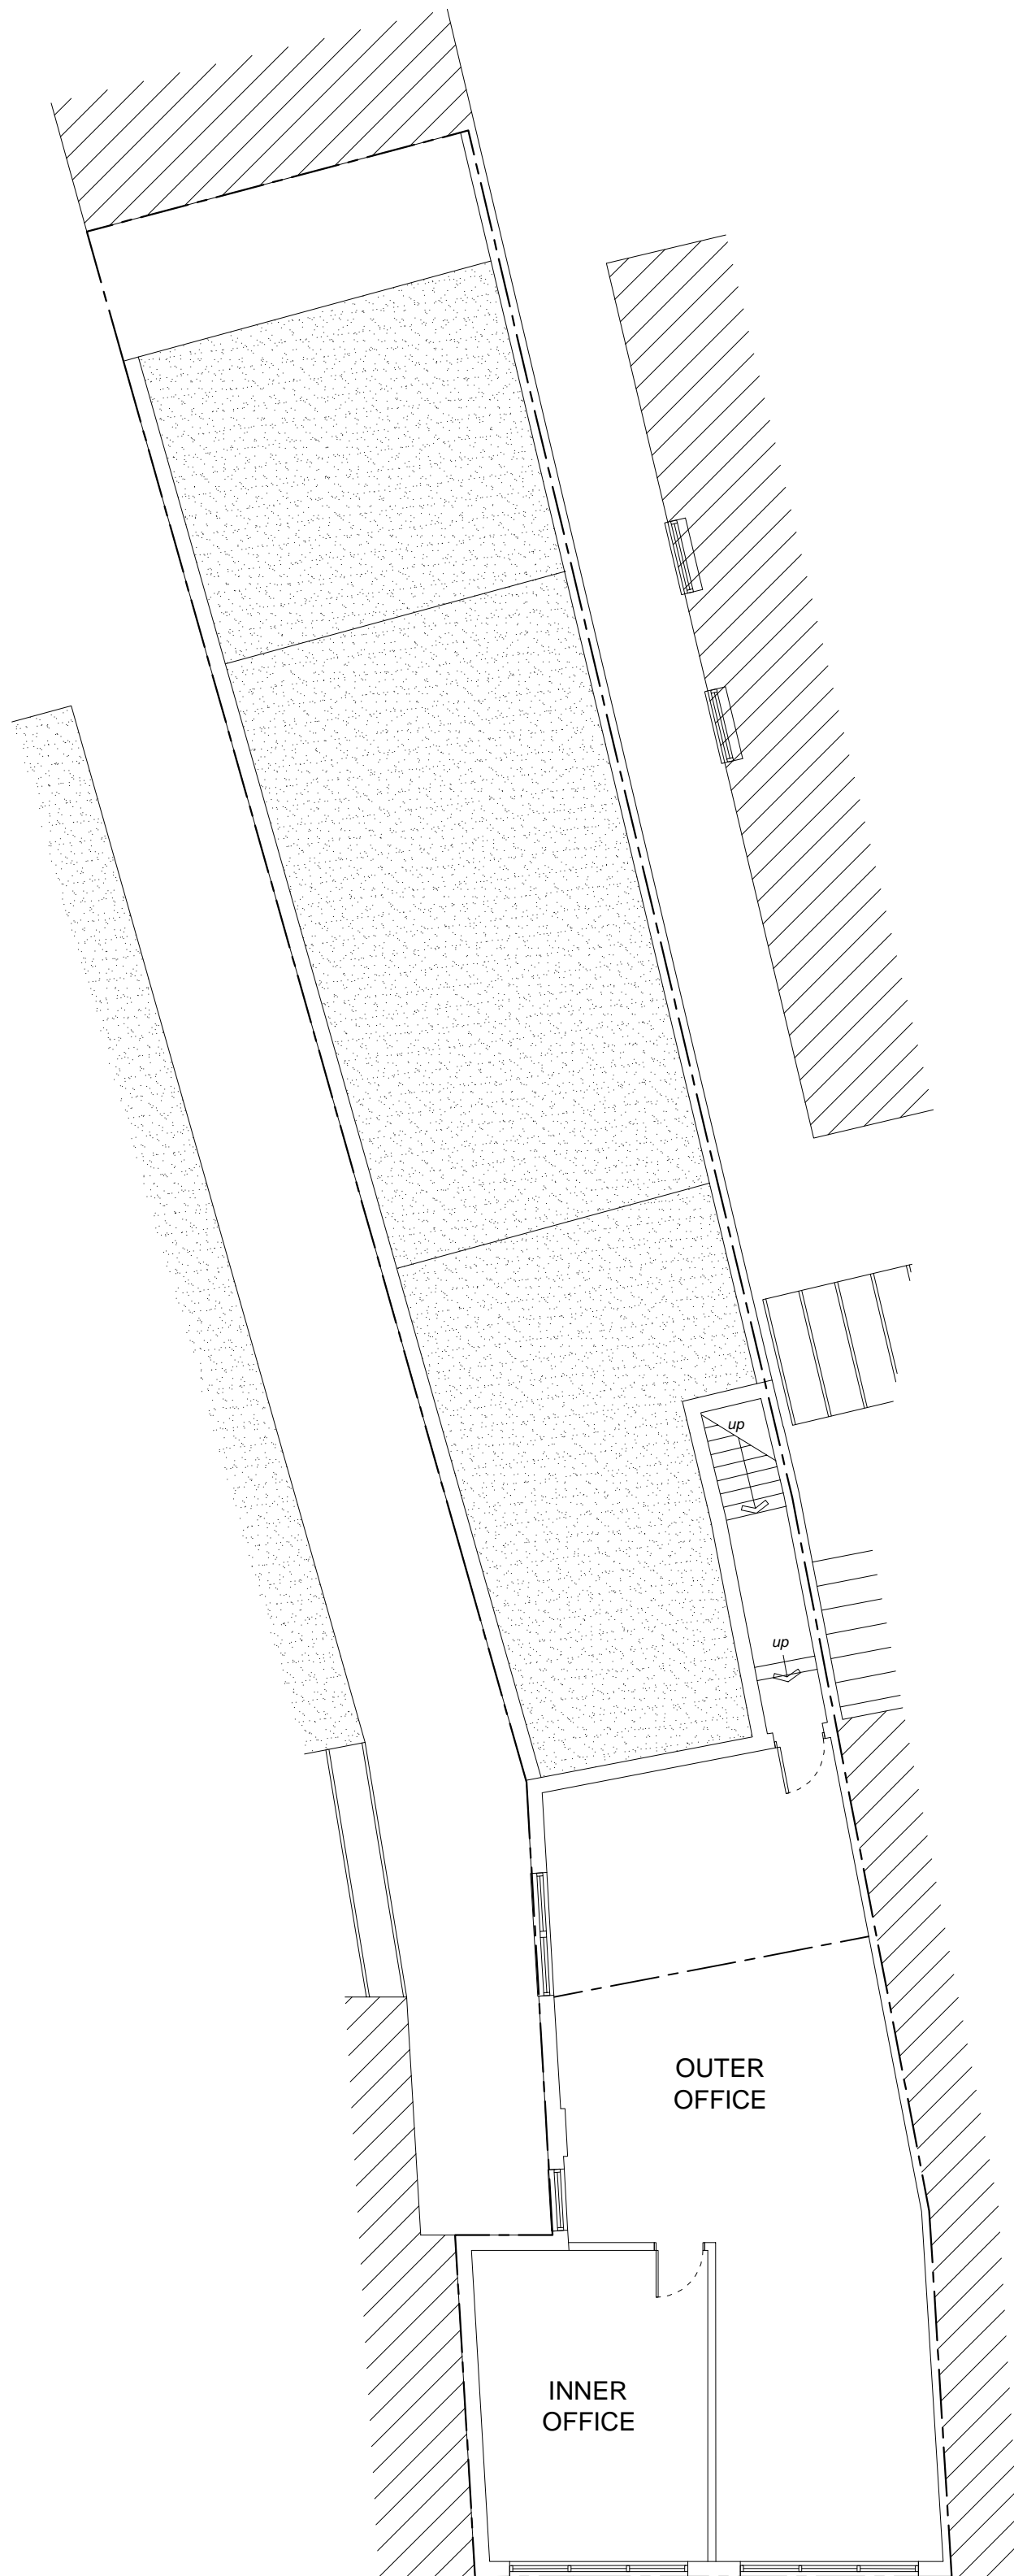


EXISTING FIRST FLOOR PLAN

NOTES.
 THIS DRAWING IS COPYRIGHT.
 THE DRAWING IS NOT TO BE USED FOR CONSTRUCTION UNLESS MARKED FOR CONSTRUCTION.
 THE CONTRACTOR IS RESPONSIBLE FOR ALL DIMENSIONS AND THE CORRECT SETTING OUT ON SITE. ONLY FIGURED DIMENSIONS ARE TO BE USED, IF IN DOUBT ASK.
 ALL MATERIALS AND WORKMANSHIP TO COMPLY WITH THE CURRENT BRITISH STANDARDS AND CODES OF PRACTICE.

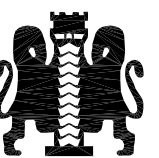

Rev Date Description

P.J.Orchard		B Arch RIBA
Chartered Architect		
9 West Hill Gardens Portishead North Somerset BS20 6LJ		
Tel /Fax: 01275 847 190		

Project

**138 EAST STREET
 BEDMINSTER
 BRISTOL
 BS3 4ET**

Drawing Title

**CHANGE OF USE OF REAR
 STORAGE TO 1 NO FLAT
 WITH 2 NO OVER ARCADE**

**EXISTING FIRST FLOOR
 PLAN**

Scale	Job Number
1:100@A2	.
Date	Drawing Number
28.04.2021	PL02
Drawn	Checked
PB	PJO