
 


EXISTING FIRST FLOOR PLAN

NOTES.
 THIS DRAWING IS COPYRIGHT.
 THE DRAWING IS NOT TO BE USED FOR CONSTRUCTION UNLESS MARKED FOR CONSTRUCTION.
 THE CONTRACTOR IS RESPONSIBLE FOR ALL DIMENSIONS AND THE CORRECT SETTING OUT ON SITE. ONLY FIGURED DIMENSIONS ARE TO BE USED, IF IN DOUBT ASK.
 ALL MATERIALS AND WORKMANSHIP TO COMPLY WITH THE CURRENT BRITISH STANDARDS AND CODES OF PRACTICE.

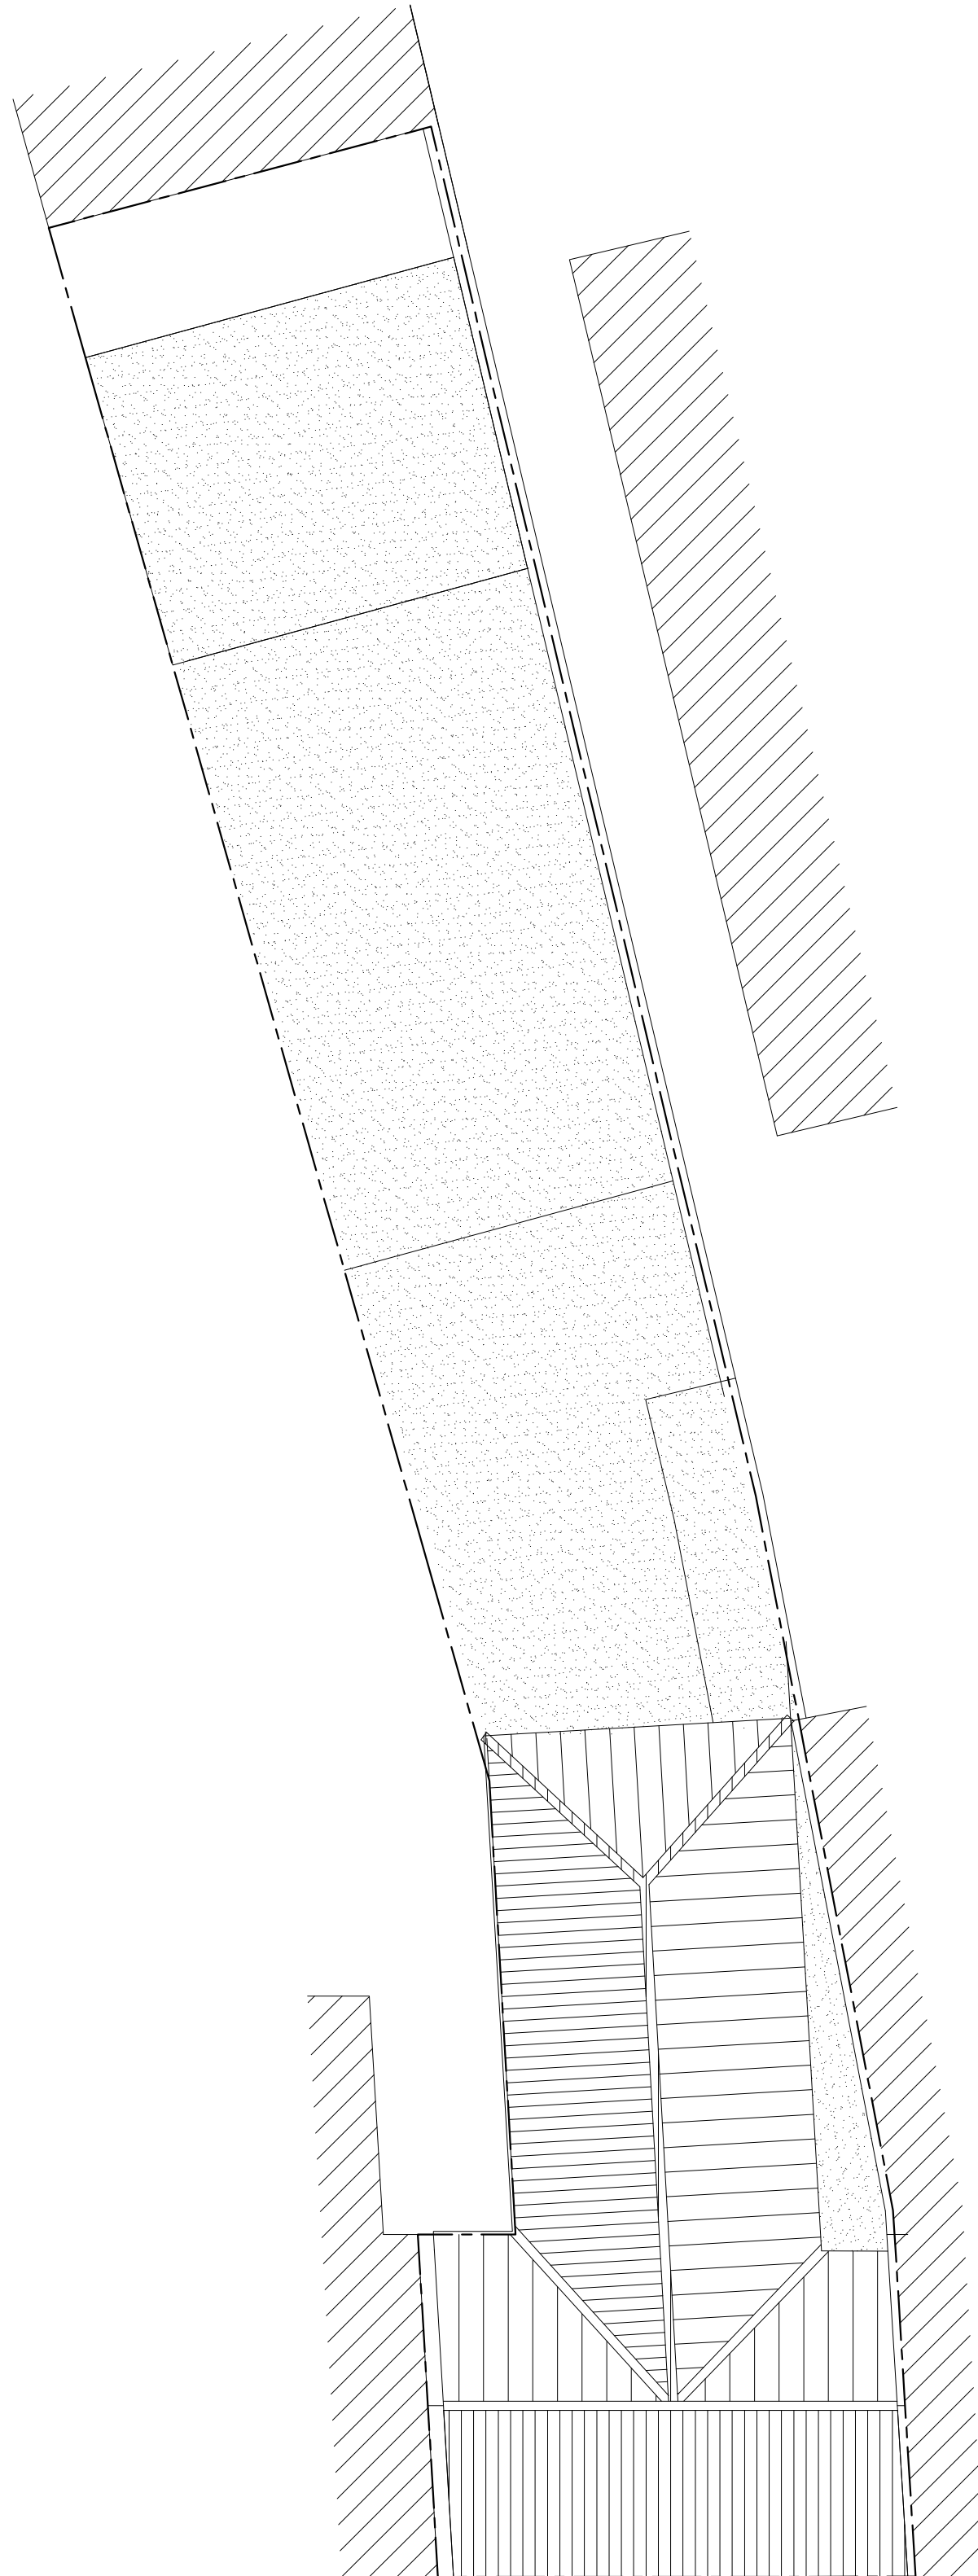

Rev Date Description

P.J.Orchard B Arch RIBA Chartered Architect 9 West Hill Gardens Portishead North Somerset BS20 6LJ Tel /Fax: 01275 847 190		
Project 138 EAST STREET BEDMINSTER BRISTOL BS3 4ET		
Drawing Title CHANGE OF USE OF REAR STORAGE TO 1 NO FLAT WITH 2 NO OVER ARCADE EXISTING ROOF PLAN		
Scale 1:100@A2	Job Number .	Date 28.04.2021
Drawing Number PL03	Drawn PB	Checked PJO