



Existing Floor Plan

Garage door accessed via side of property

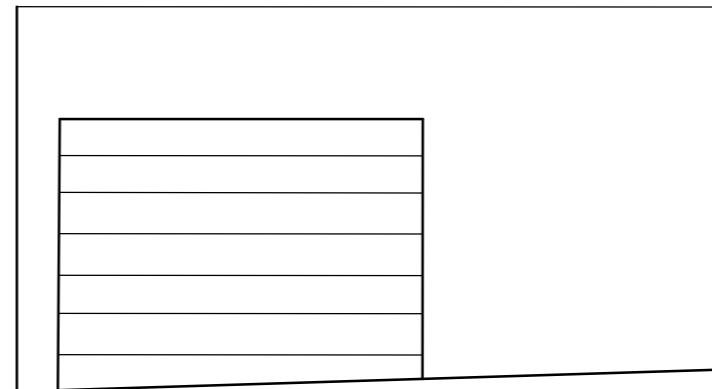

Existing Front Elevation

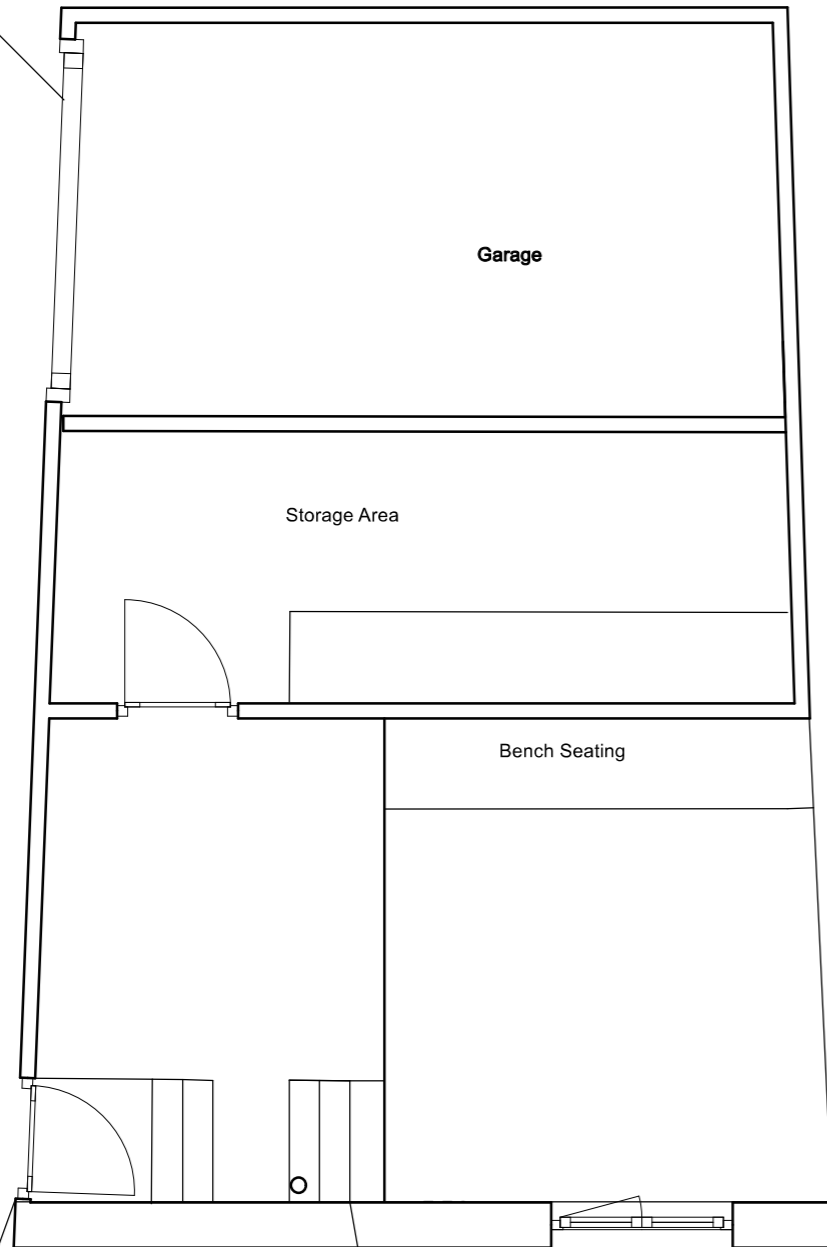

Existing Side Elevation



Drawing title:  
Existing Garage Plans

Client:  
Peter House  
48 Avon Park  
Bristol  
BS5 9RS

Scale: 1:50  
Dwg. no. AP005-21

Date created: 29/06/2021