


Existing Front Elevation



Existing Side Elevation

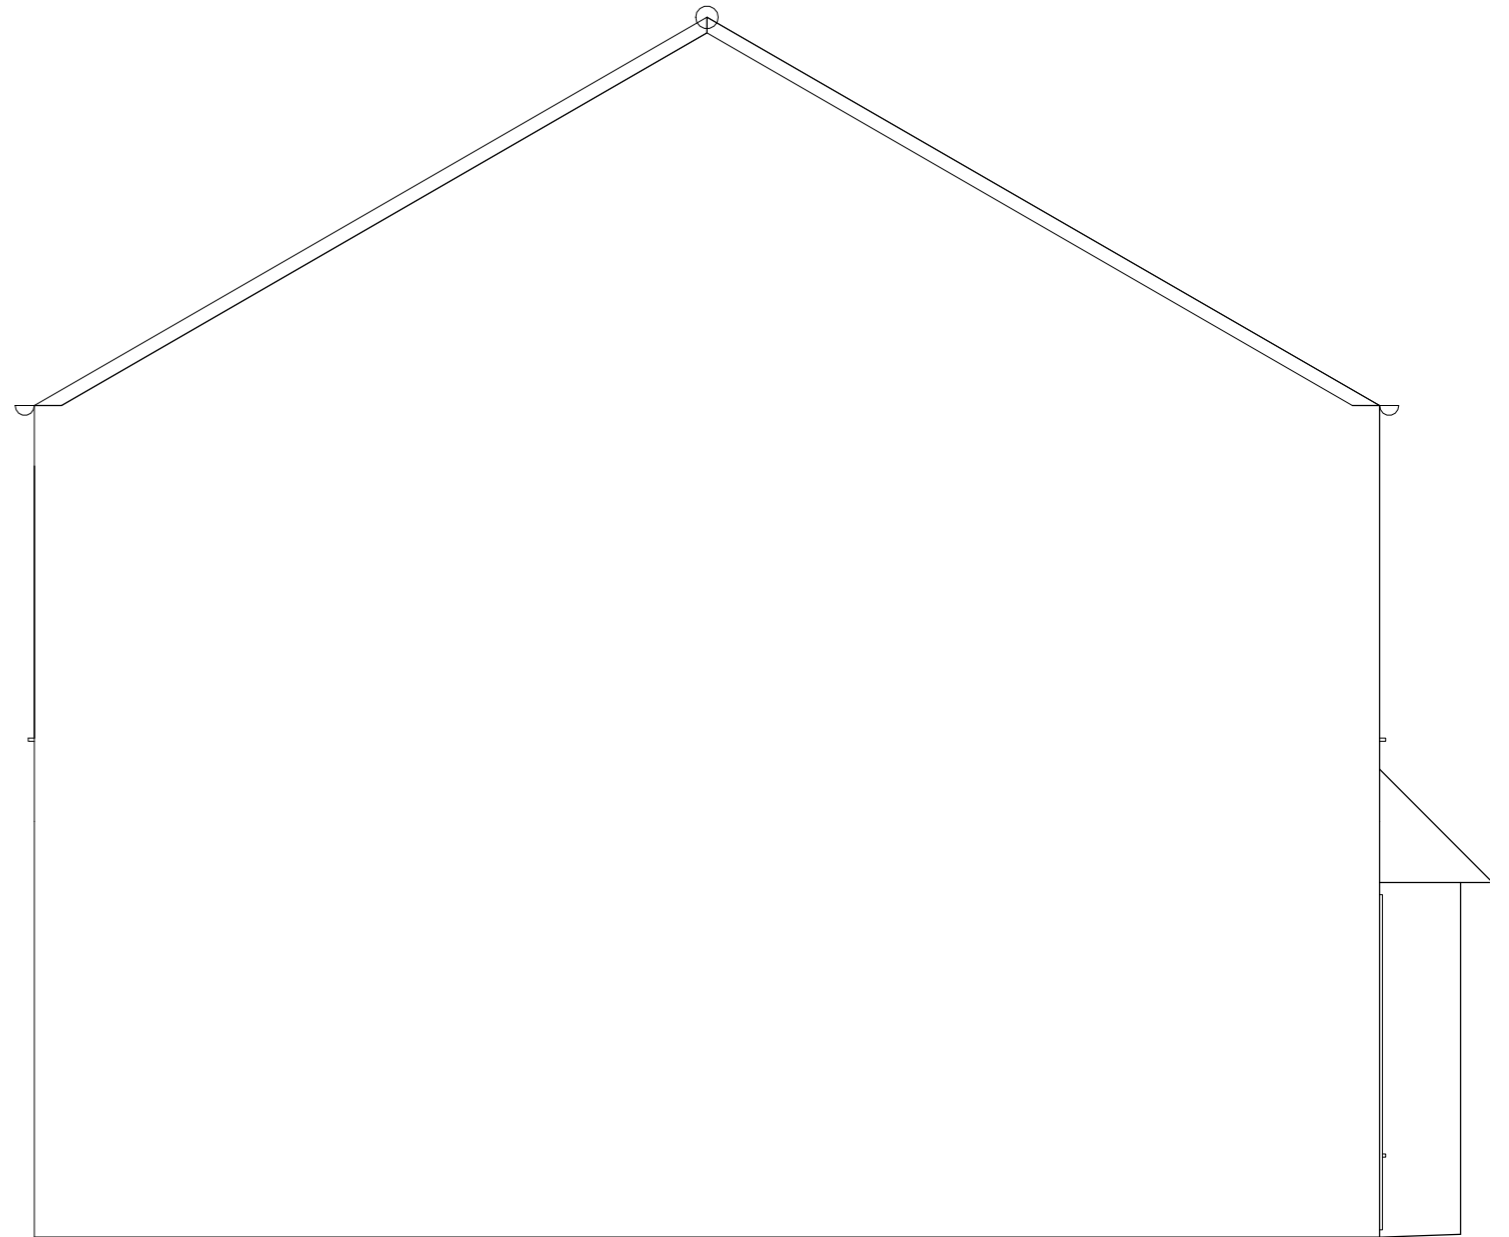

Drawing title: Existing Elevations

Client: Peter House  
48 Avon Park  
Bristol  
BS5 9RS

Scale: 1:50  
Dwg. no. AP003-21

Date created: 10/06/2021