


Proposed Front Elevation



Proposed Side Elevation

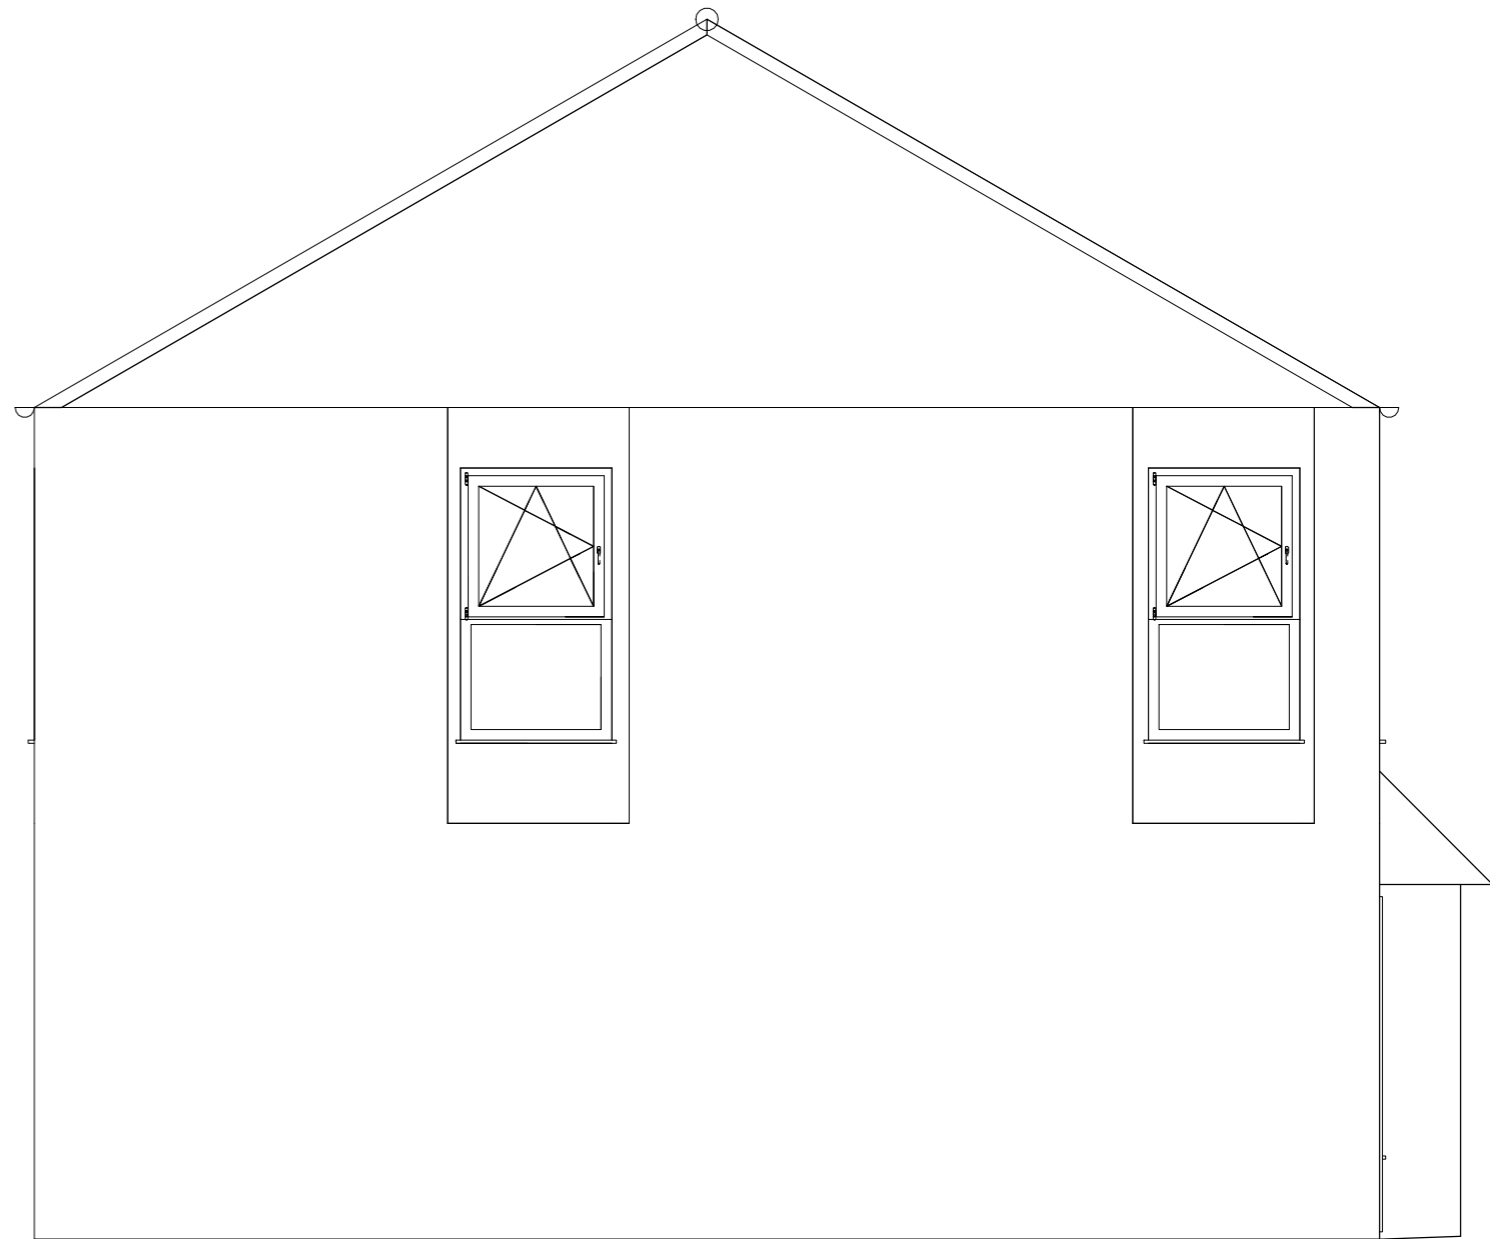

Drawing title: Proposed Elevations

Client: Peter House
48 Avon Park
Bristol
BS5 9RS

Scale: 1:50 Dwg. no. AP005-21

Date created: 10/06/2021