





FRONT ELEVATION  
(EXISTING)

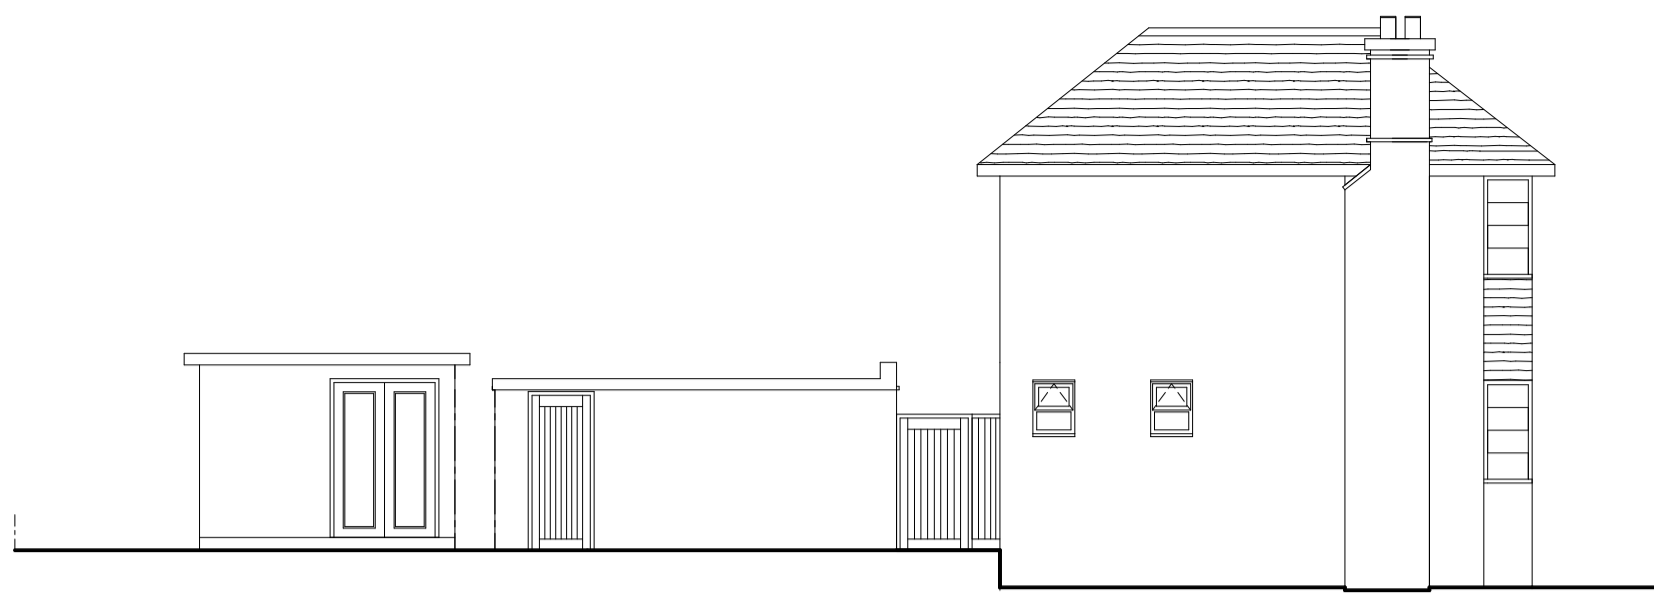

SIDE ELEVATION  
(EXISTING)




REAR ELEVATION  
(EXISTING)

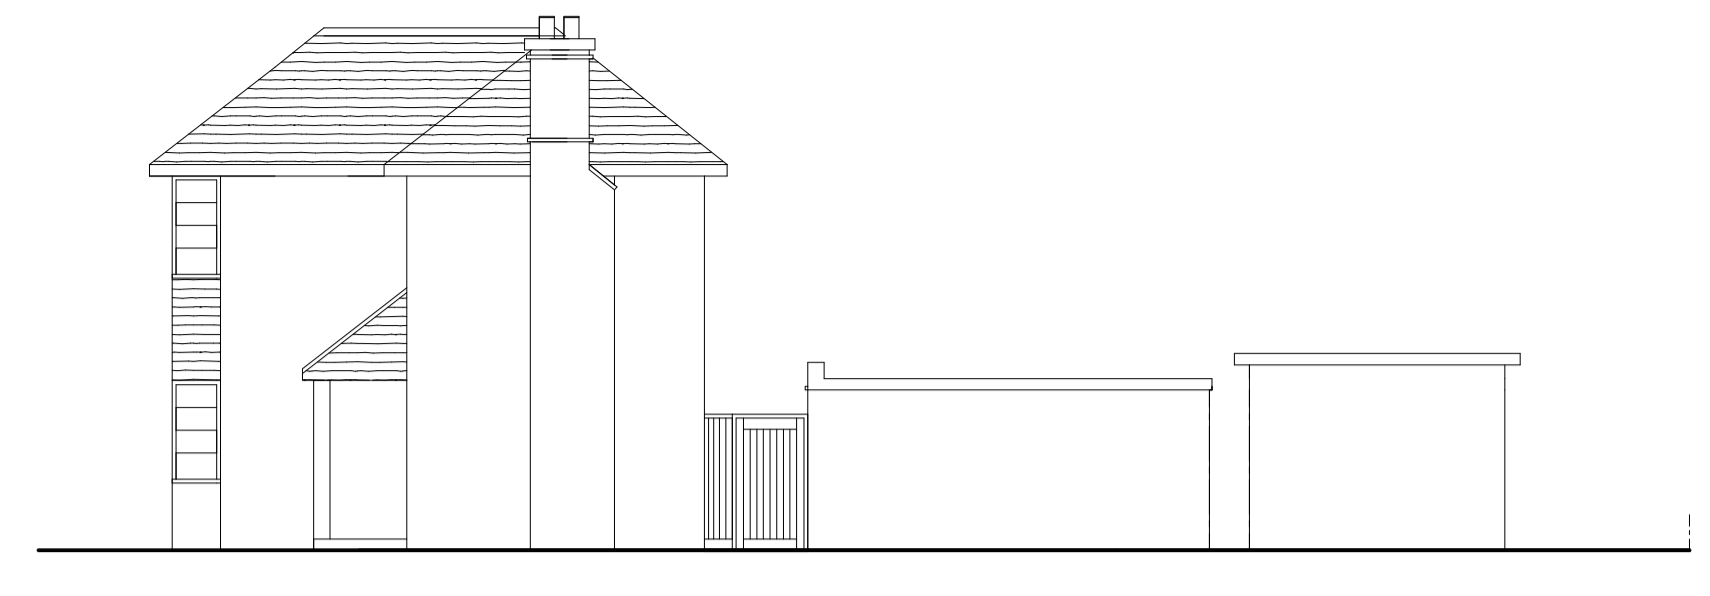


SIDE ELEVATION  
(EXISTING)




FRONT ELEVATION  
(PROPOSED)

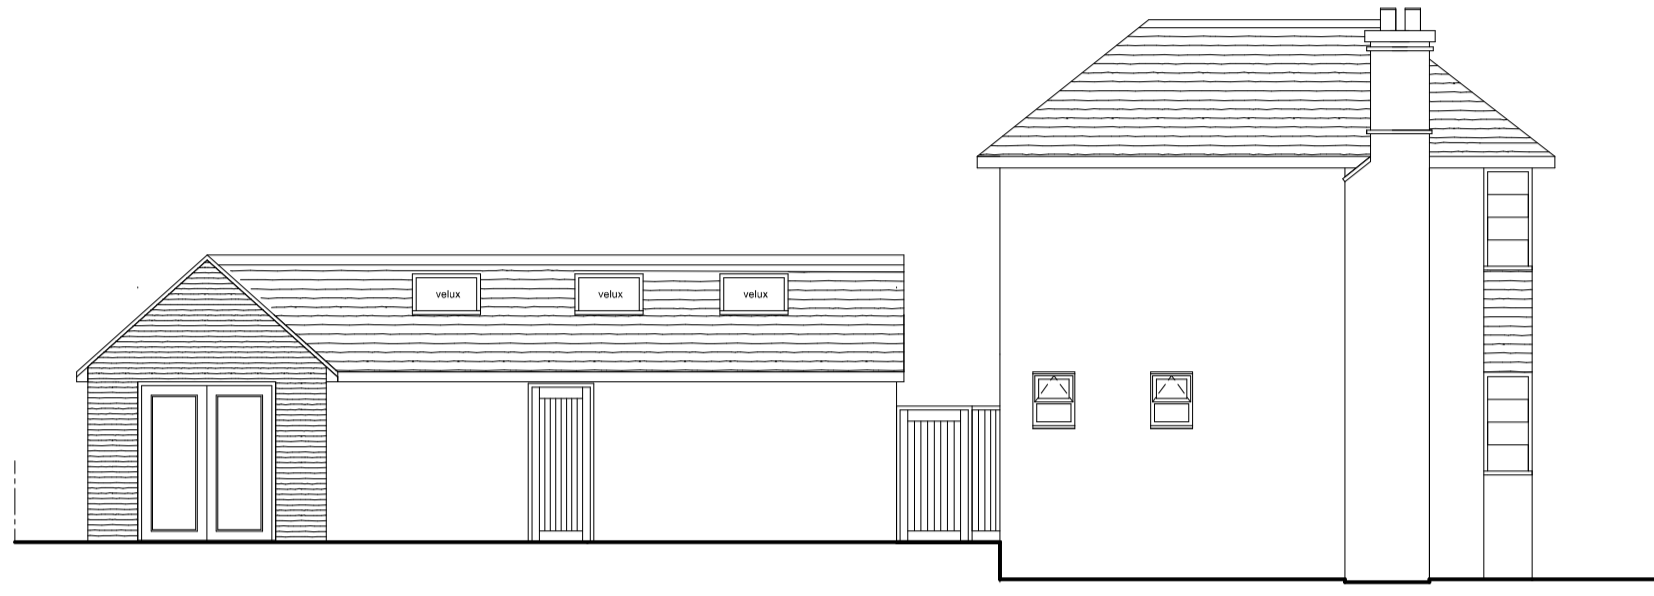

SIDE ELEVATION  
(PROPOSED)

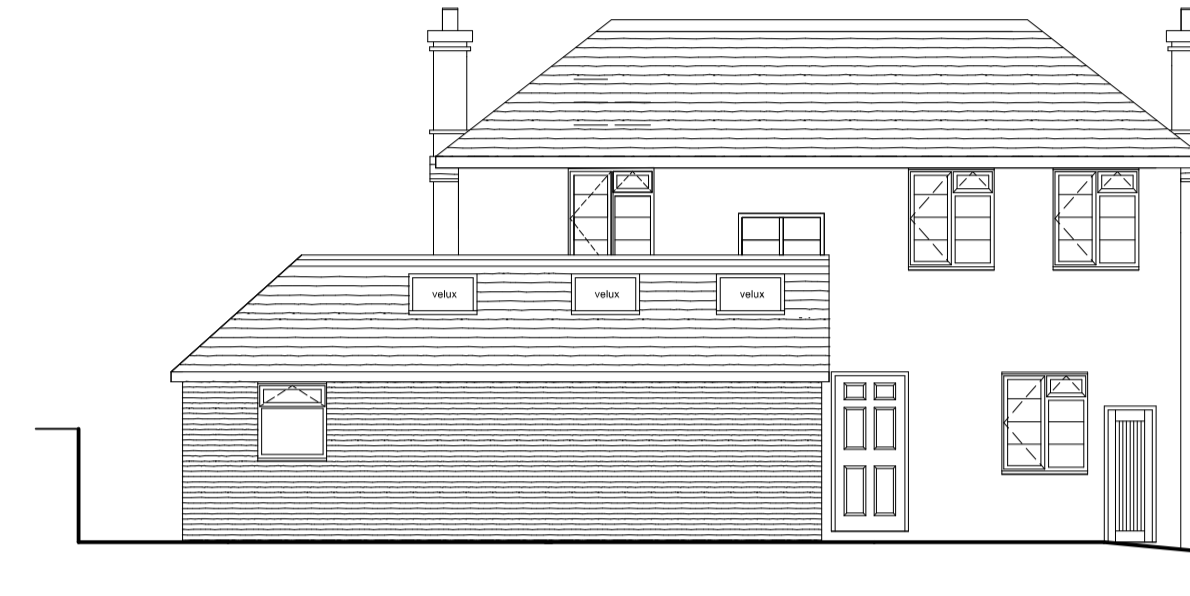

REAR ELEVATION  
(PROPOSED)

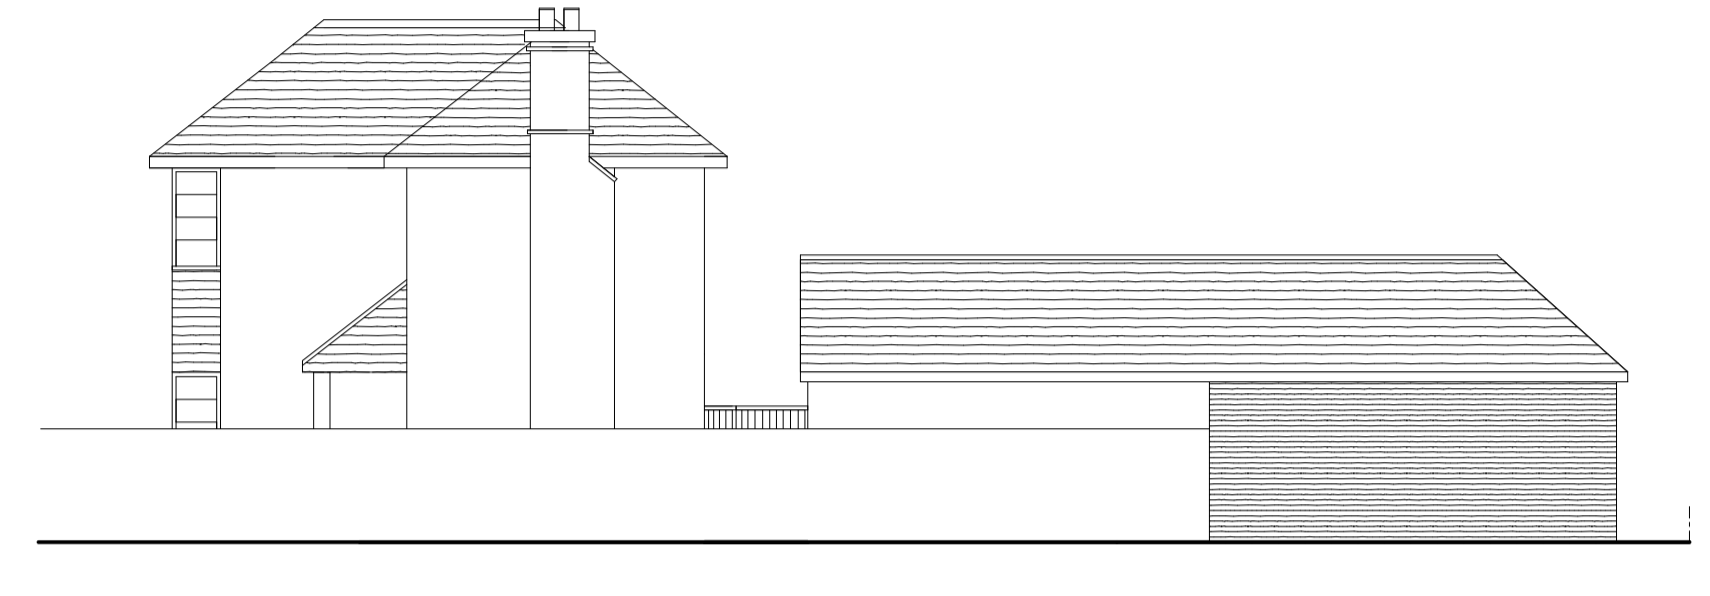


SIDE ELEVATION  
(PROPOSED)




EXISTING FRONT GATE ELEVATION



PROPOSED FRONT GATE ELEVATION

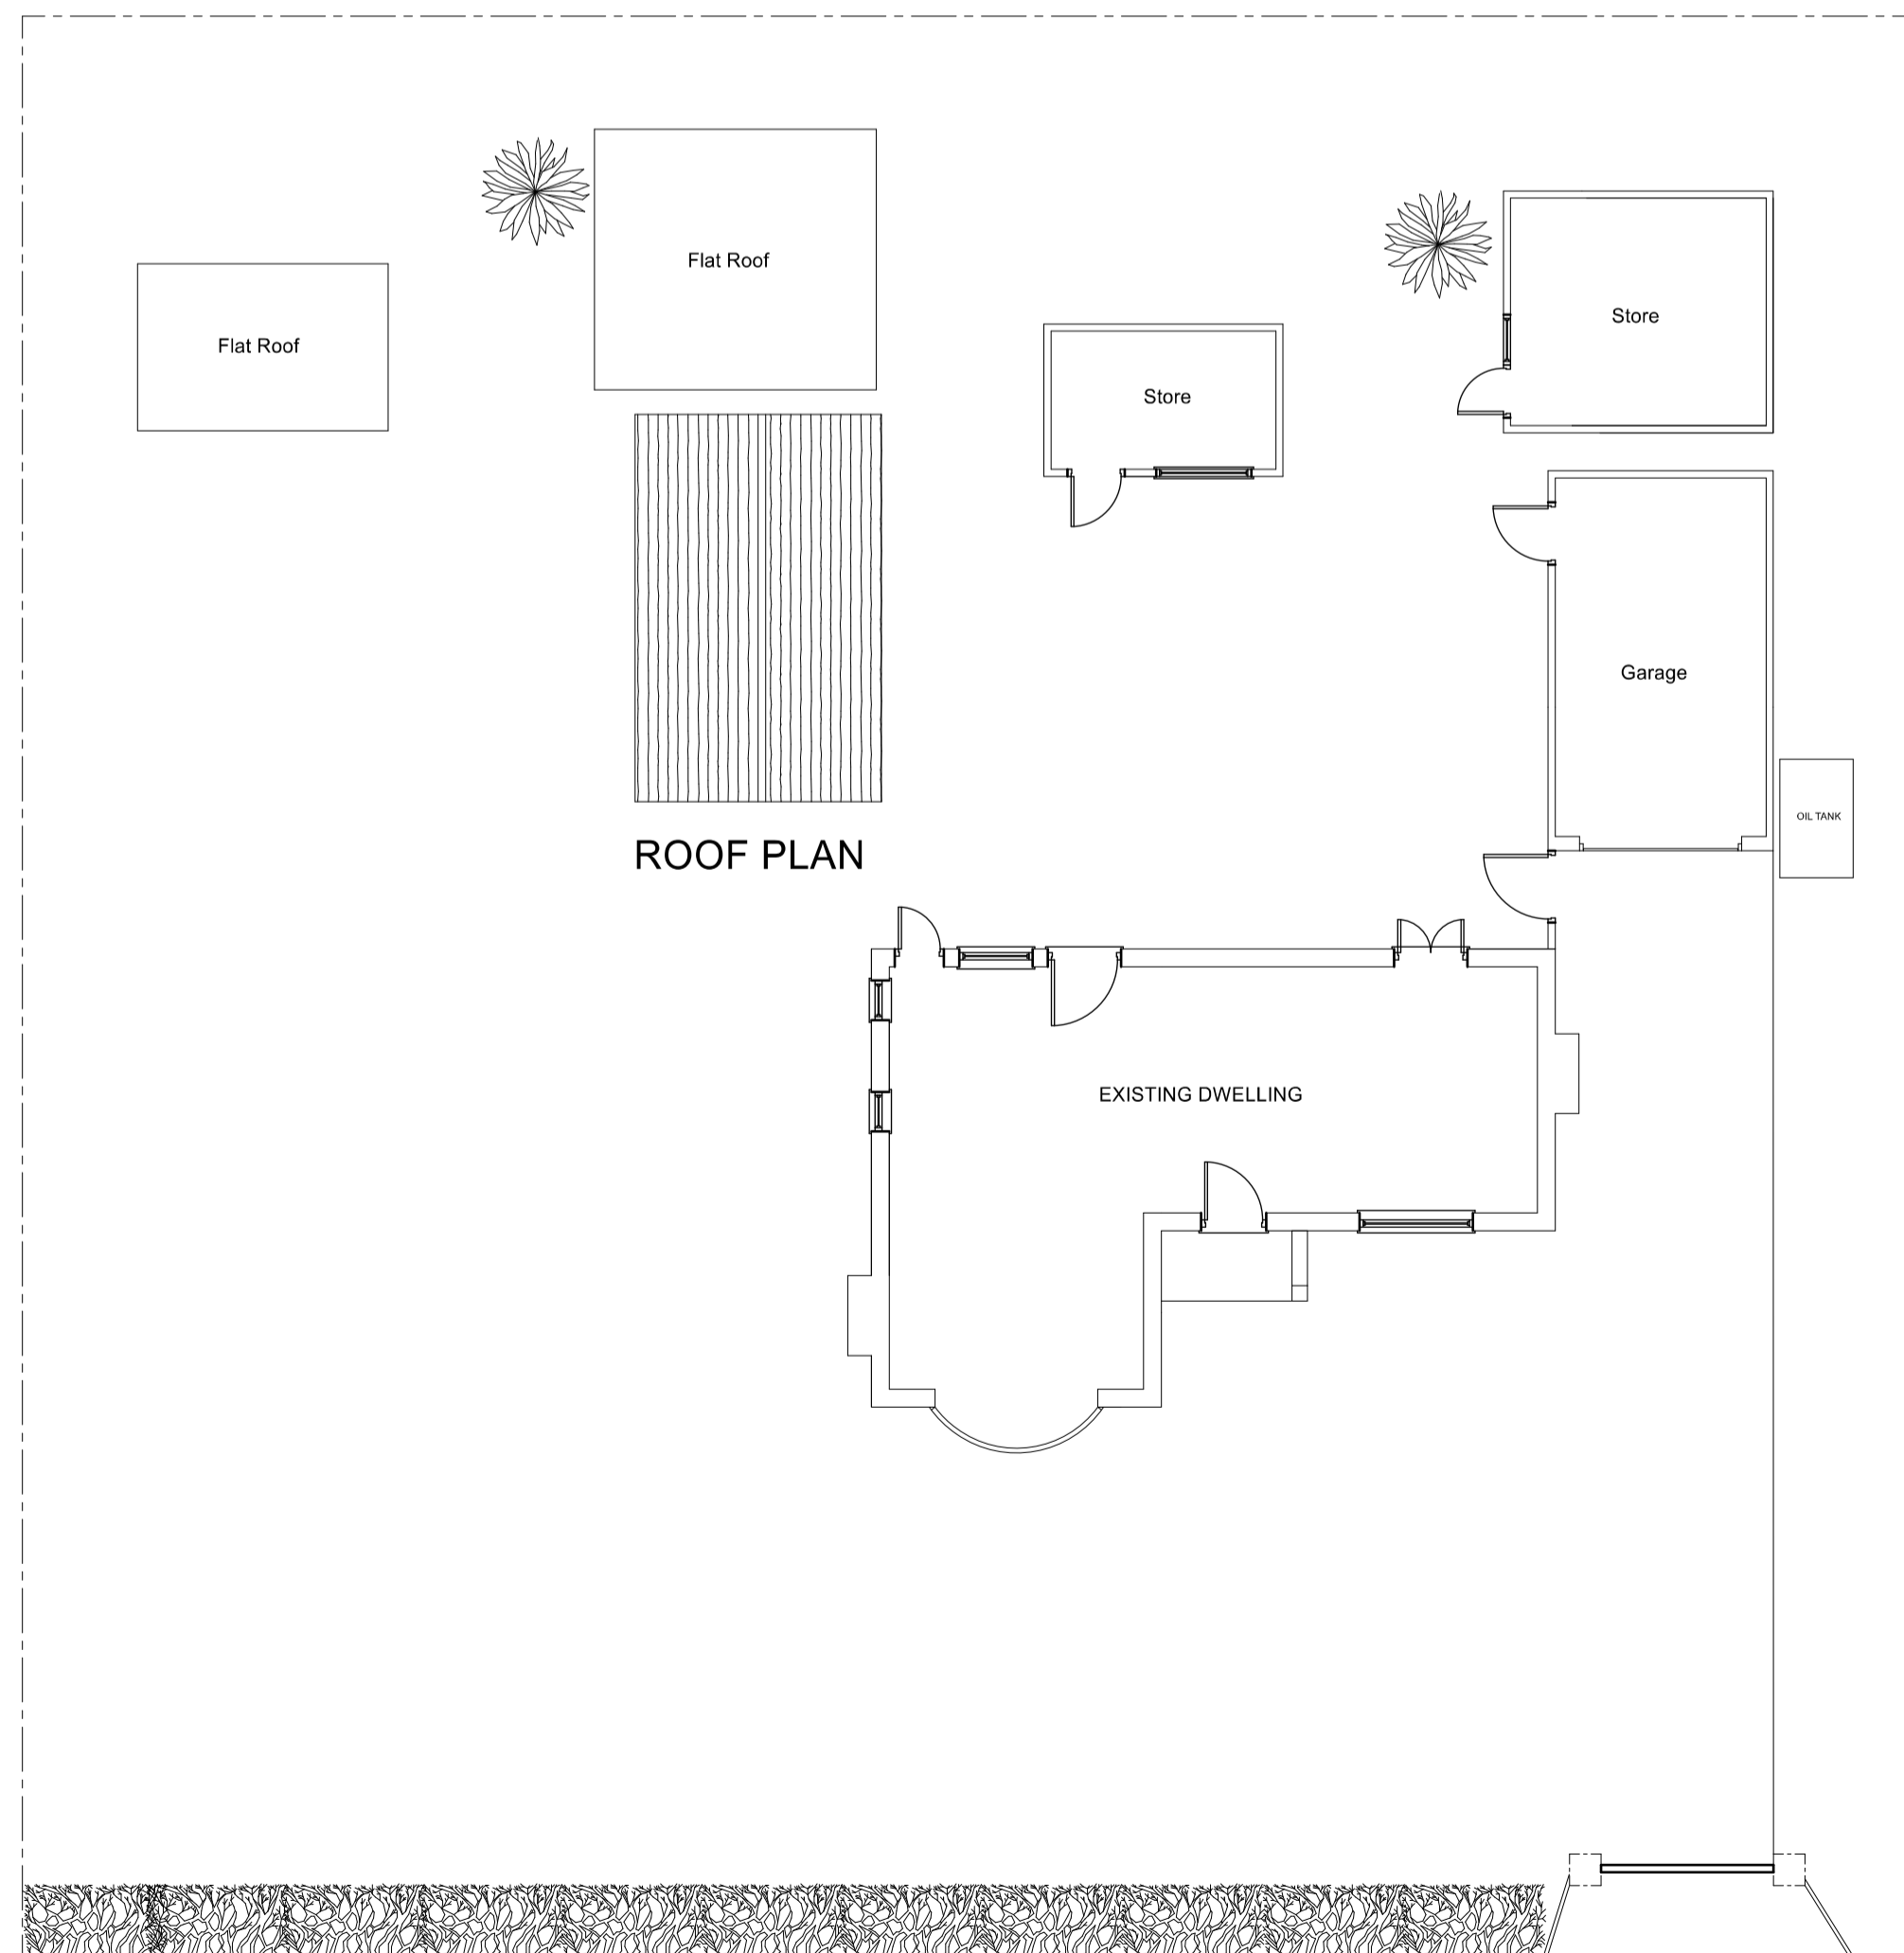

GROUND FLOOR  
(EXISTING)

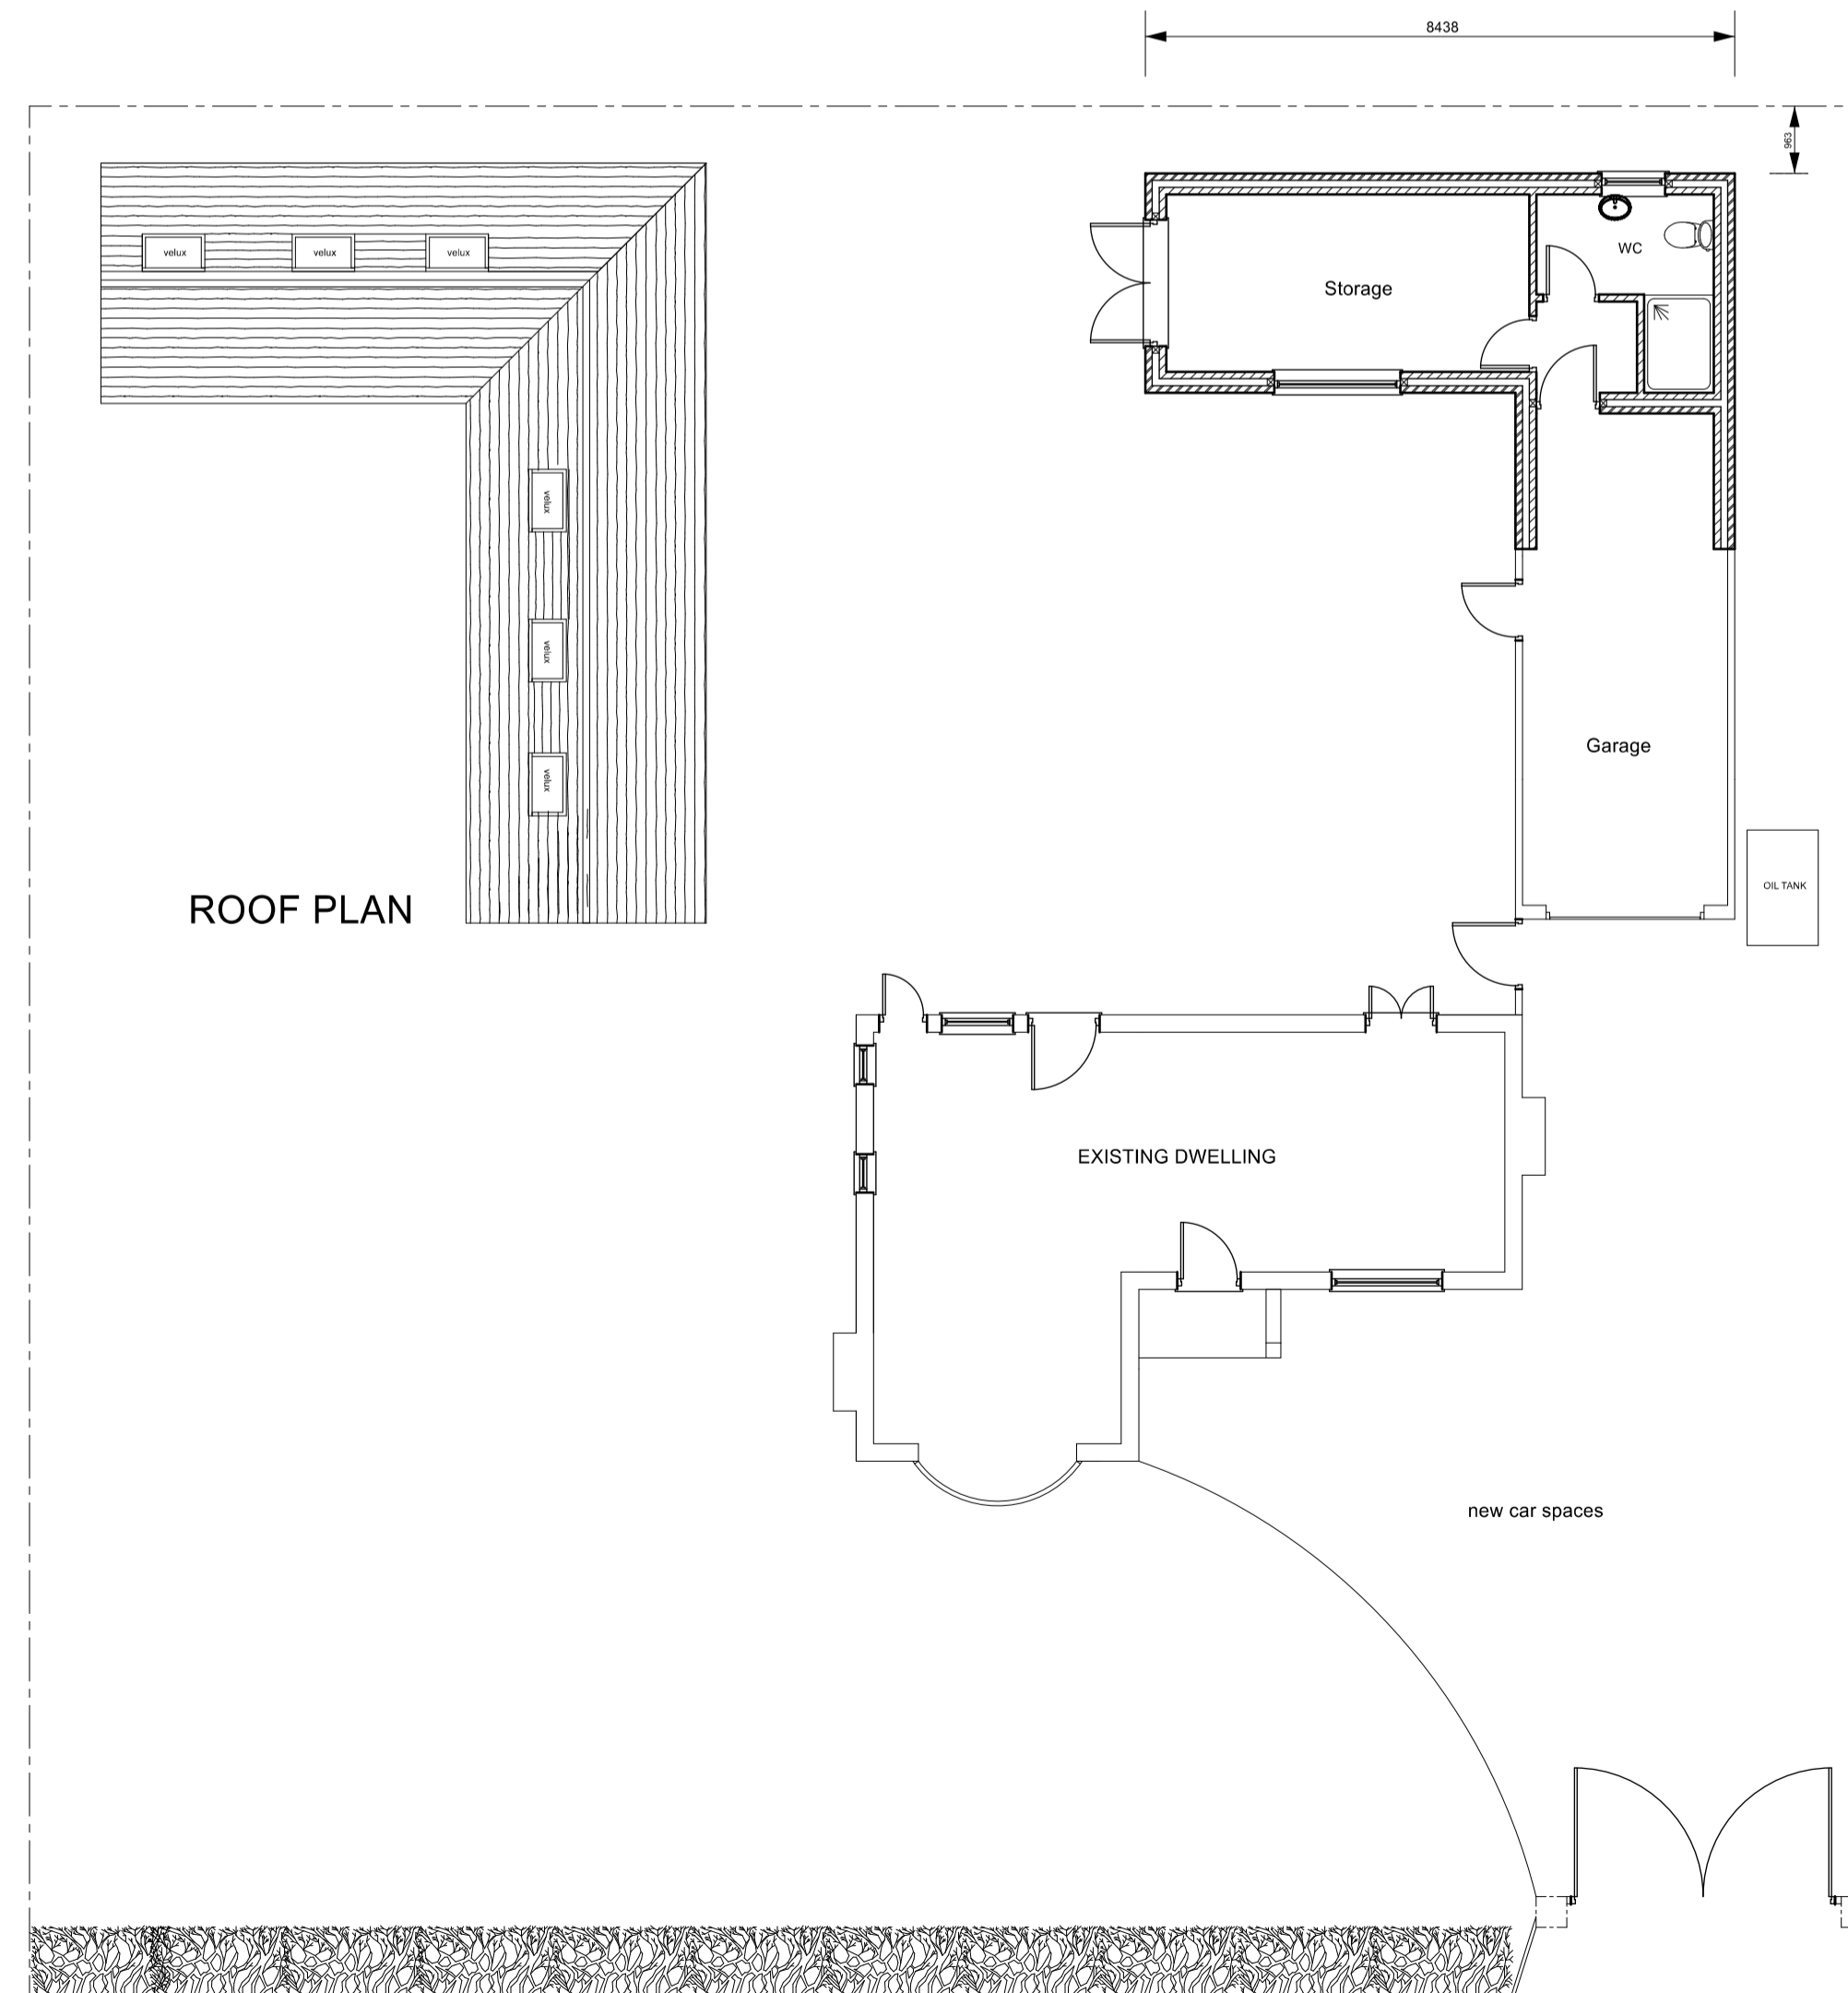

GROUND FLOOR  
(PROPOSED)

PRELIMINARY			
REV	DATE	DESCRIPTION	
B	JUL 21	CHANGES MADE	
A	JUN 21	ROOF PLANS ADDED & GATE ELEVATIONS ADDED	

**Drawing Office Associates Ltd**

CLAYDON HOUSE  
1 EDISON ROAD  
AYLESBURY  
BUCKS  
HP19 8TE  
CLIENT

Mr B Robertson

PROJECT  
Lynton  
5, Princes Street  
Piddington

DETAIL  
Plans & Elevations

SCALE	1:100	SCH	DRAWN
DATE	AUG 19		APPROVED
JOB NO.	19/1996	DRAWING NO.	3B