




Front (East) Elevation

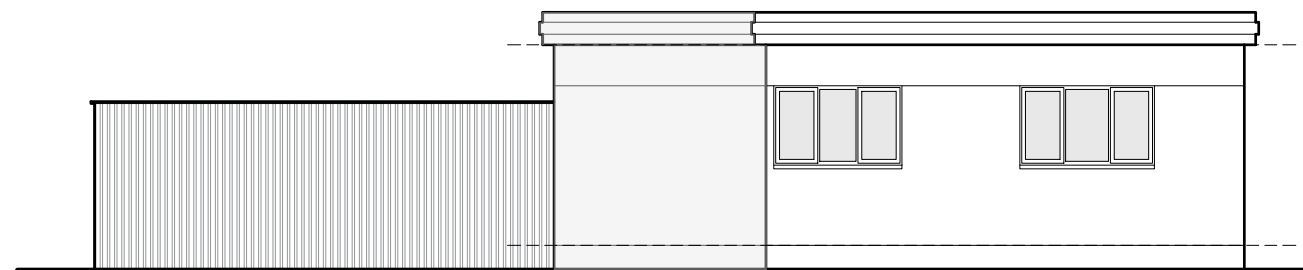


Side (South) Elevation

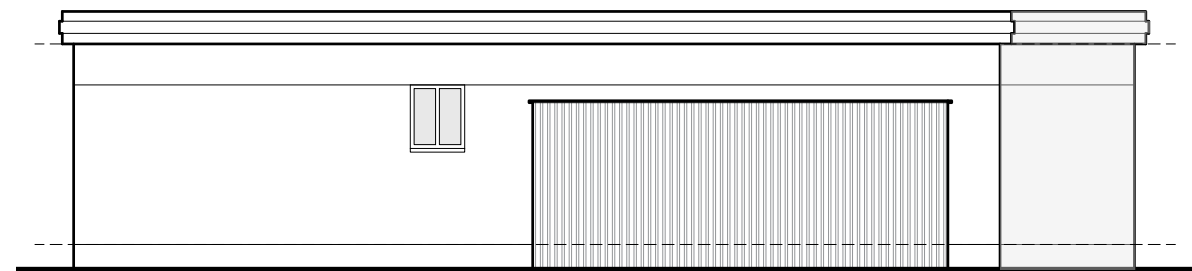

Rear (West) Elevation

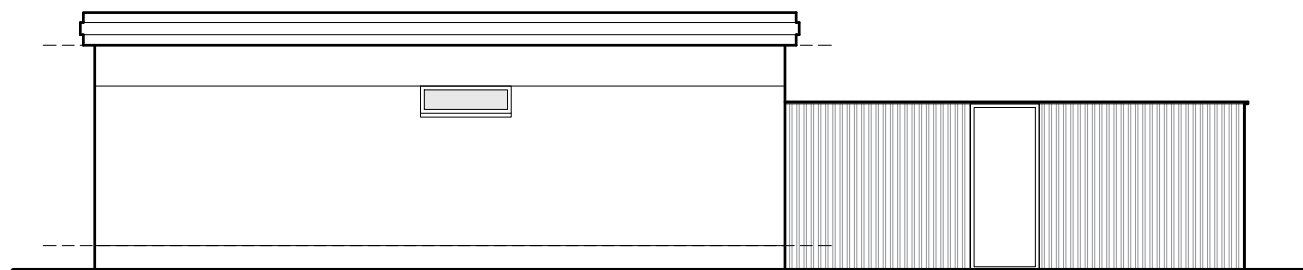

Side (North) Elevation

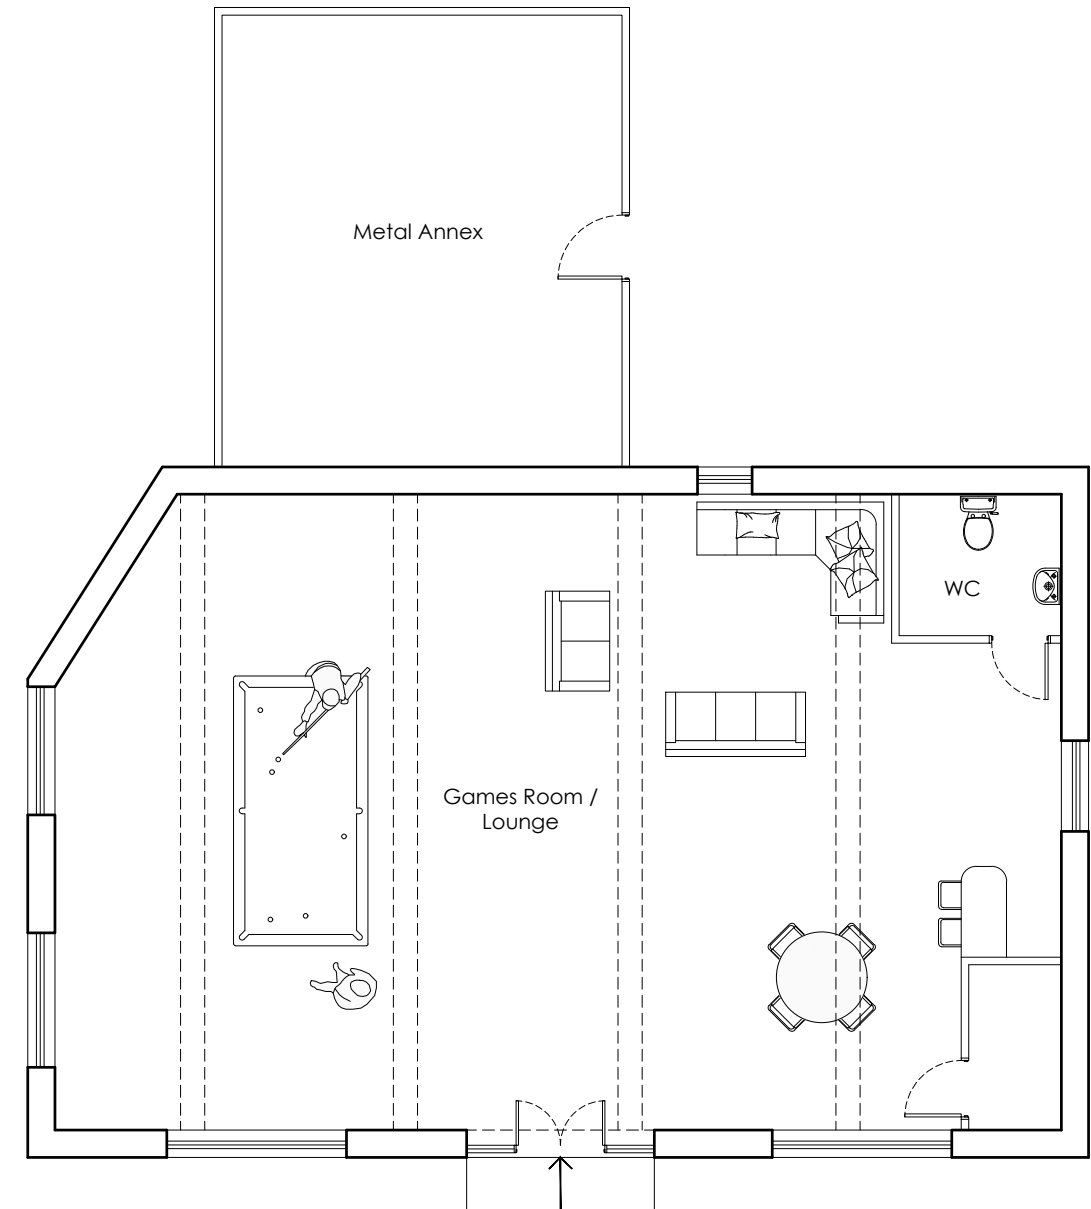

Floor Plan

| | | | |
|---|-------------|---|------|
| Games Room at Witchwood, The Run, Machen CF83 8HY | | Job No. 21_058 | Rev. |
| | | Dwg No. AL(0)01 | |
| Title Existing Plan and Elevations | | | |
| Date 05/05/2021 | Drawn WS | Scale 1:100 @ A3 | |
|  C² Architects | | Town planners Environmental & Urban design | |
| <small>Unit 1A, Compass Business Park, Pacific Road, Cardiff, CF24 6HL</small> | | <small>www.c2architects.co.uk tel: 029 20452100</small> | |