



First Floor Plan

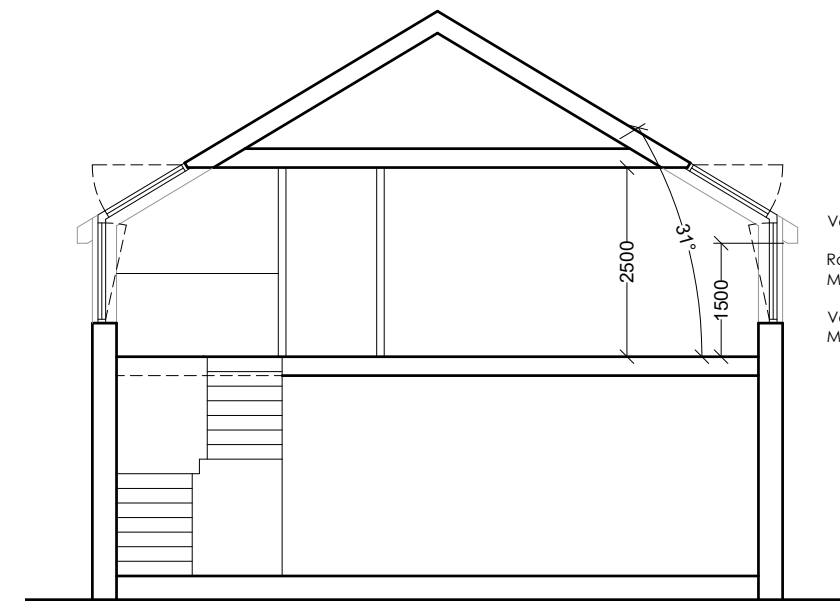


Velux sloping and vertical combination:
 Roof window (top hung):
 MK06 780mm x 1180mm or similar size
 Vertical element (side hung or bottom hung):
 MK38 780mm x 1374mm or similar size

Section

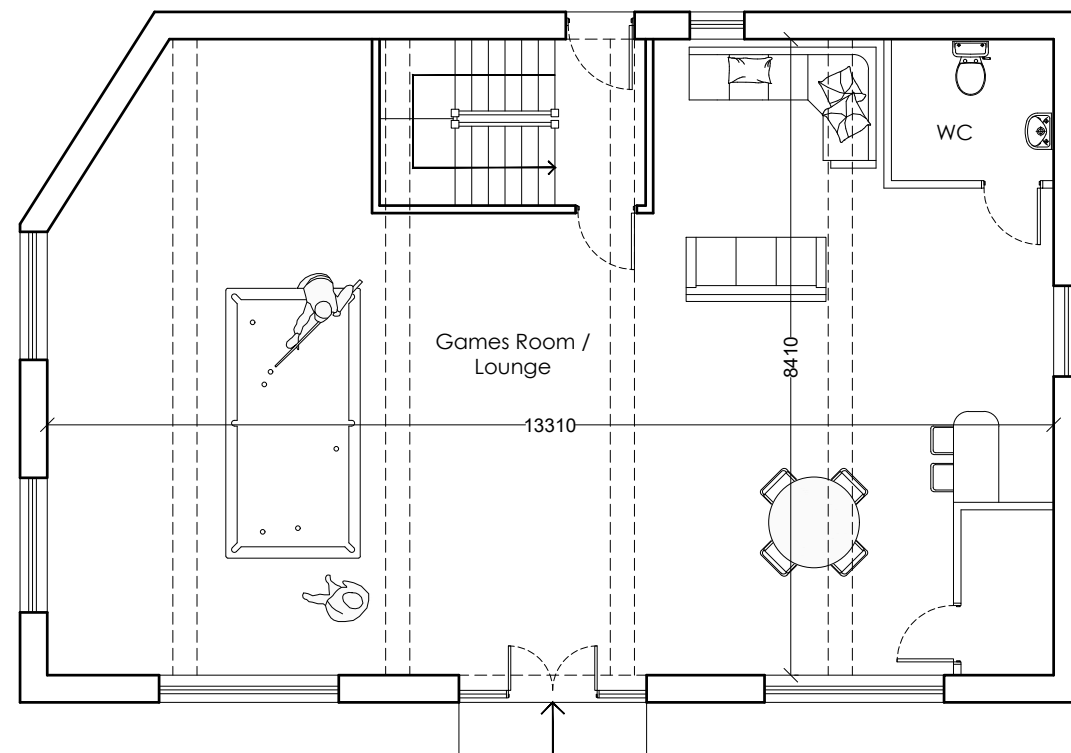

Ground Floor Plan

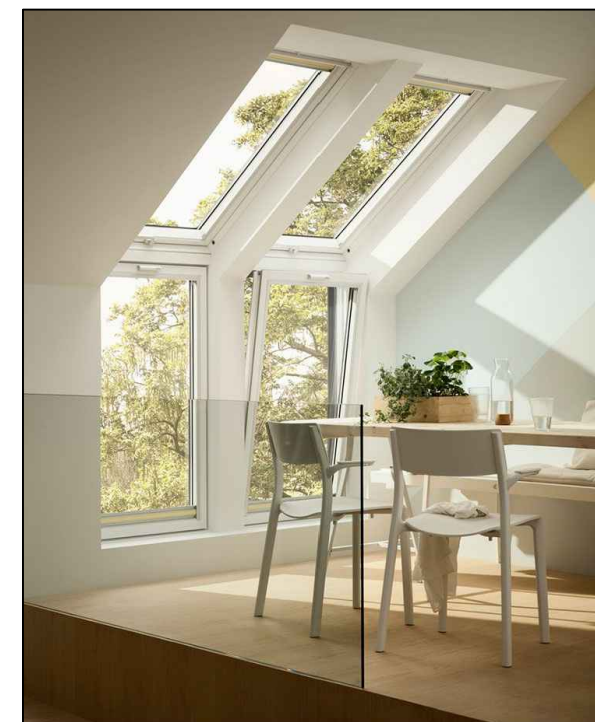

Example Velux combination

Alterations and Extensions to Games Room at Witchwood, The Run, Machen CF83 8HY		Job No. 21_058	Rev.
Proposed Plans and Section		Dwg No. AL(0)10	
Date 24/05/2021	Drawn WS	Scale 1:100 @ A3	
 Architects · Town planners Environmental & Urban design		www.c2architects.co.uk tel: 029 20452100	
<small>Unit 1A, Compass Business Park, Pacific Road, Cardiff, CF24 6HL</small>		<small>www.c2architects.co.uk tel: 029 20452100</small>	