






front elevation

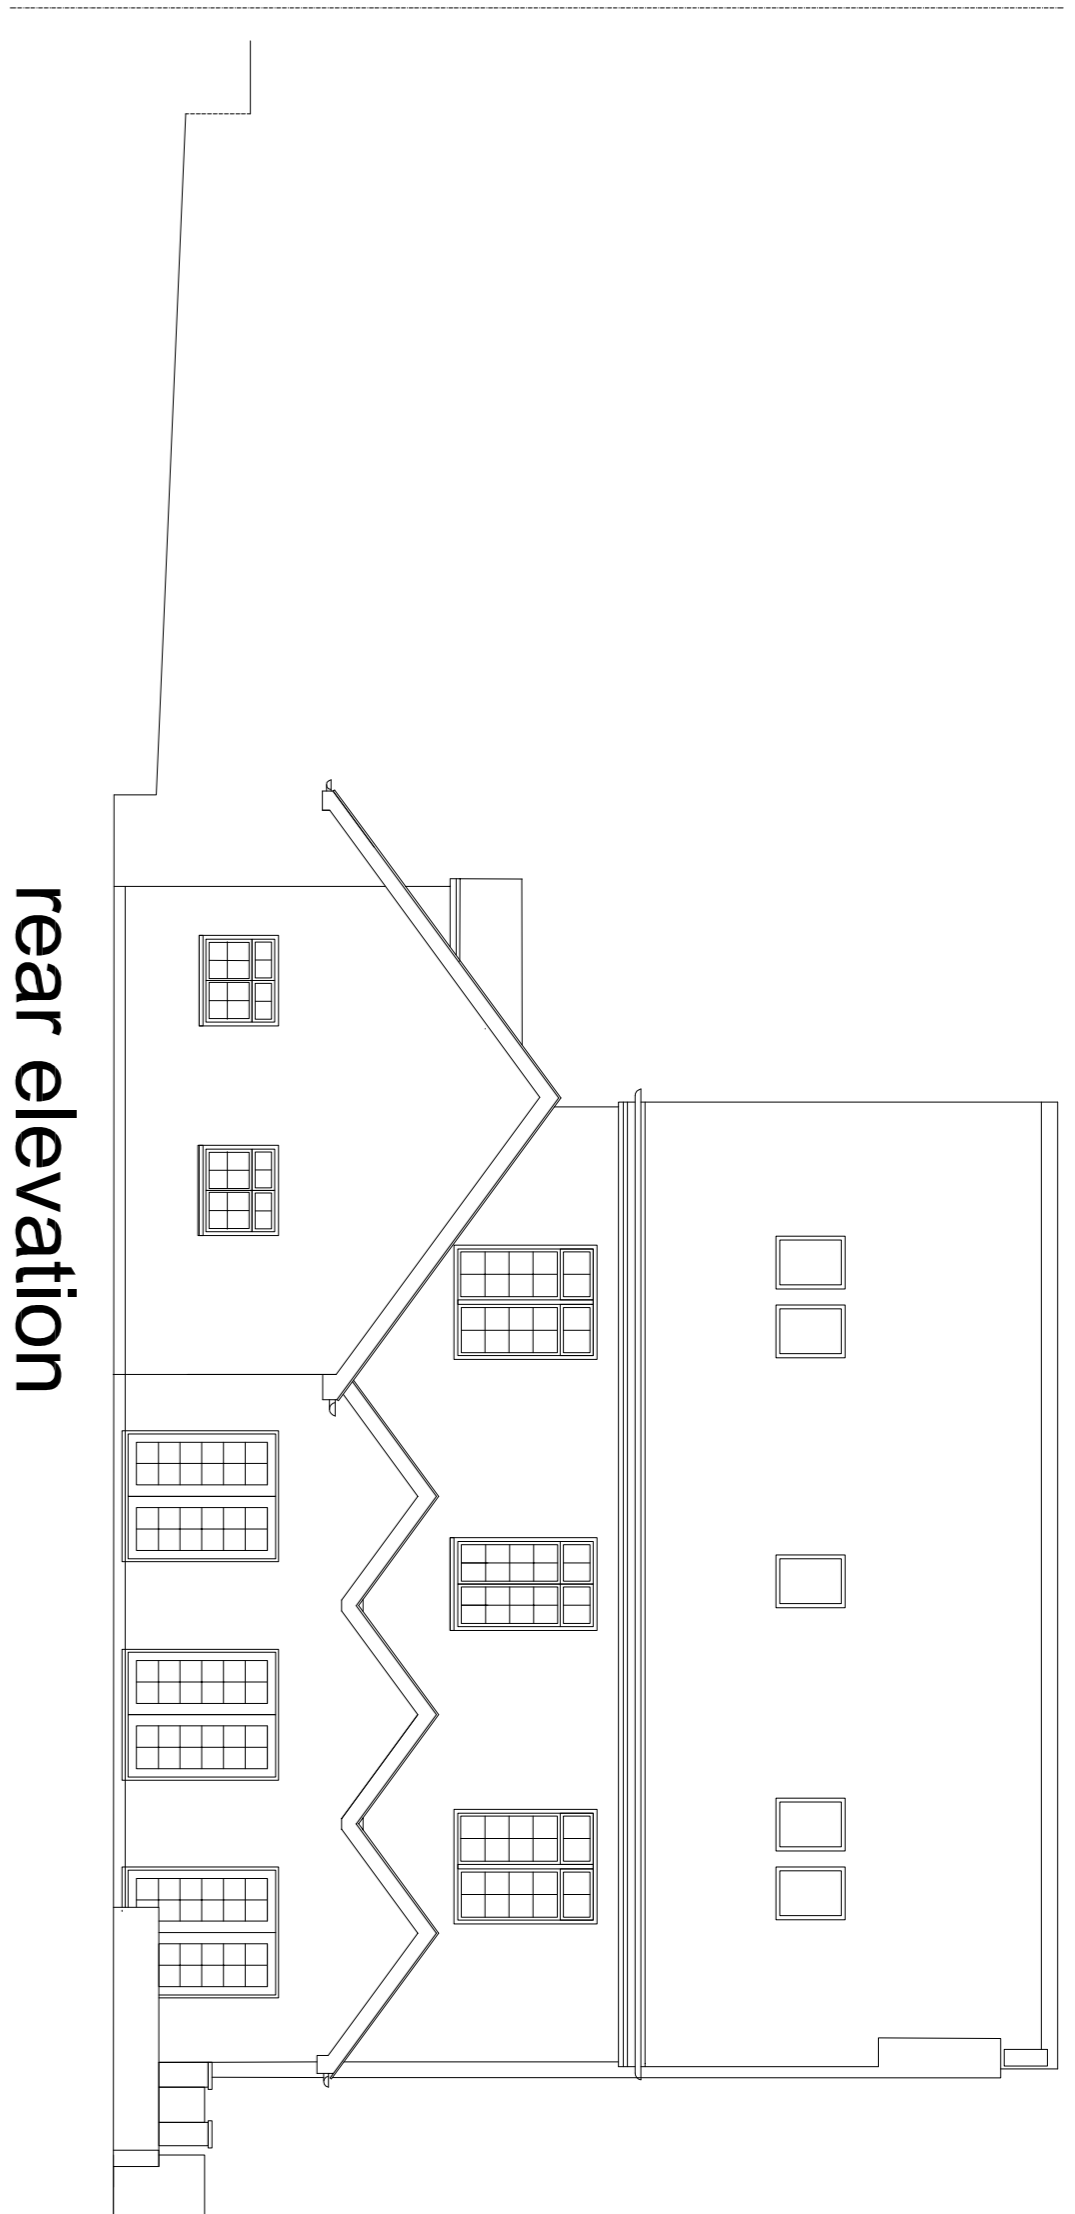


rear elevation

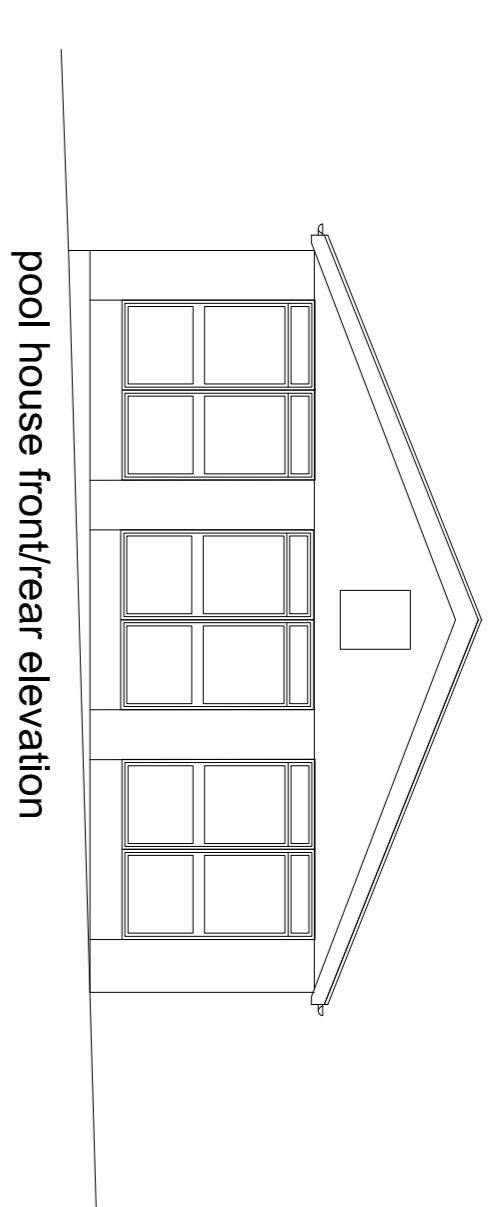


pool house front/rear elevation

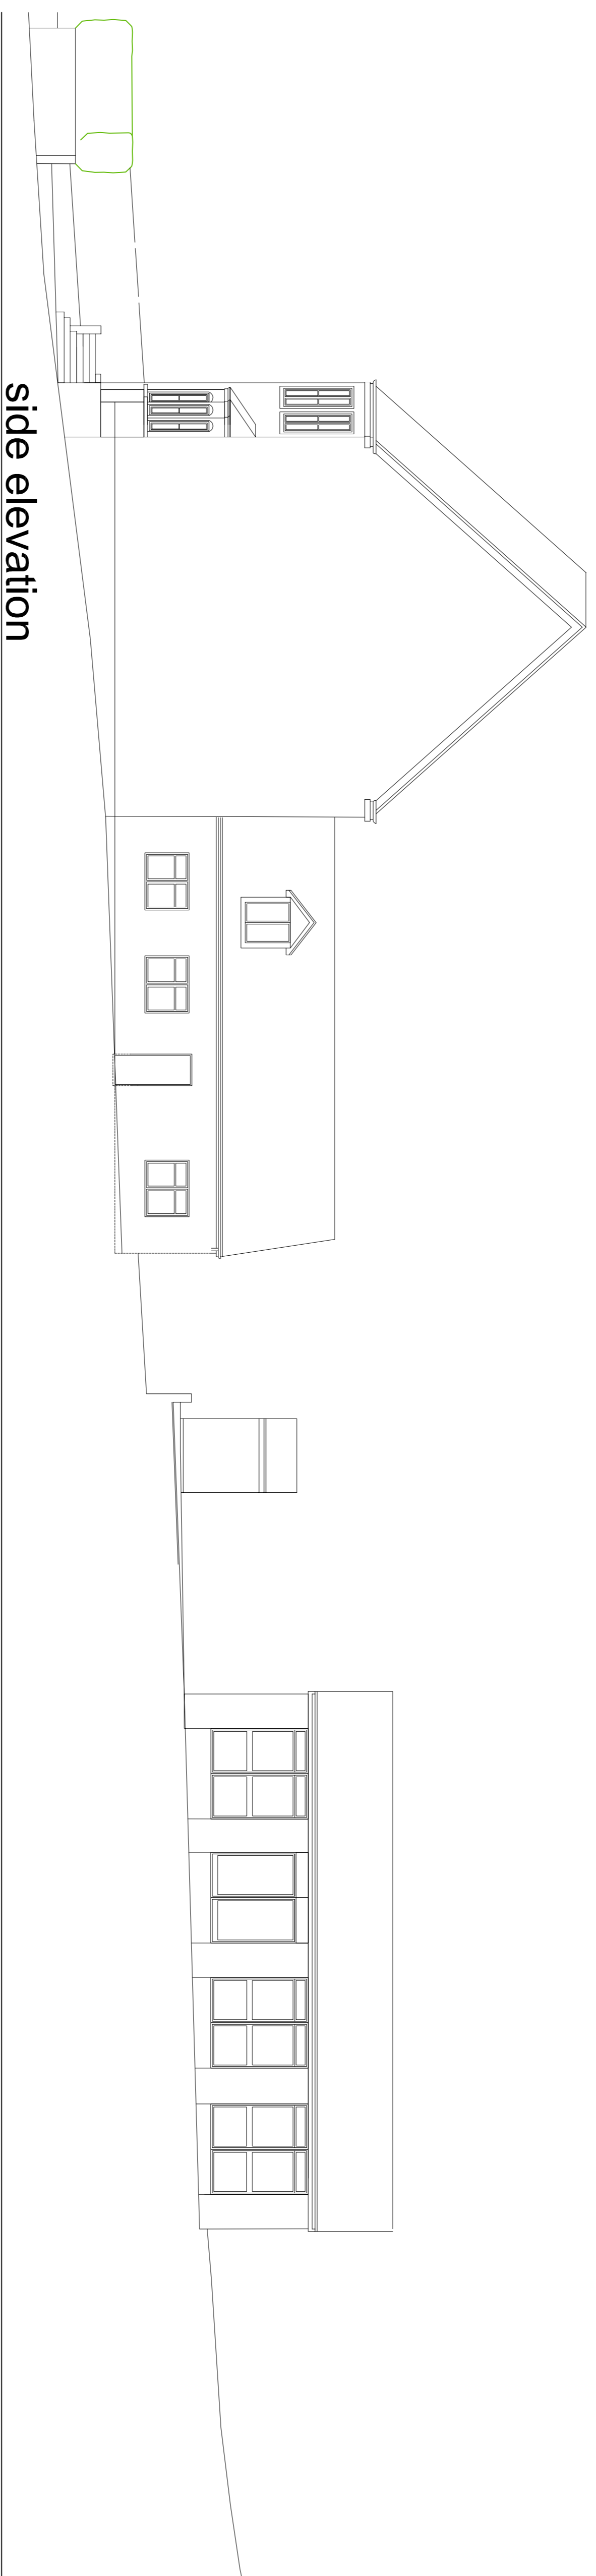

side elevation

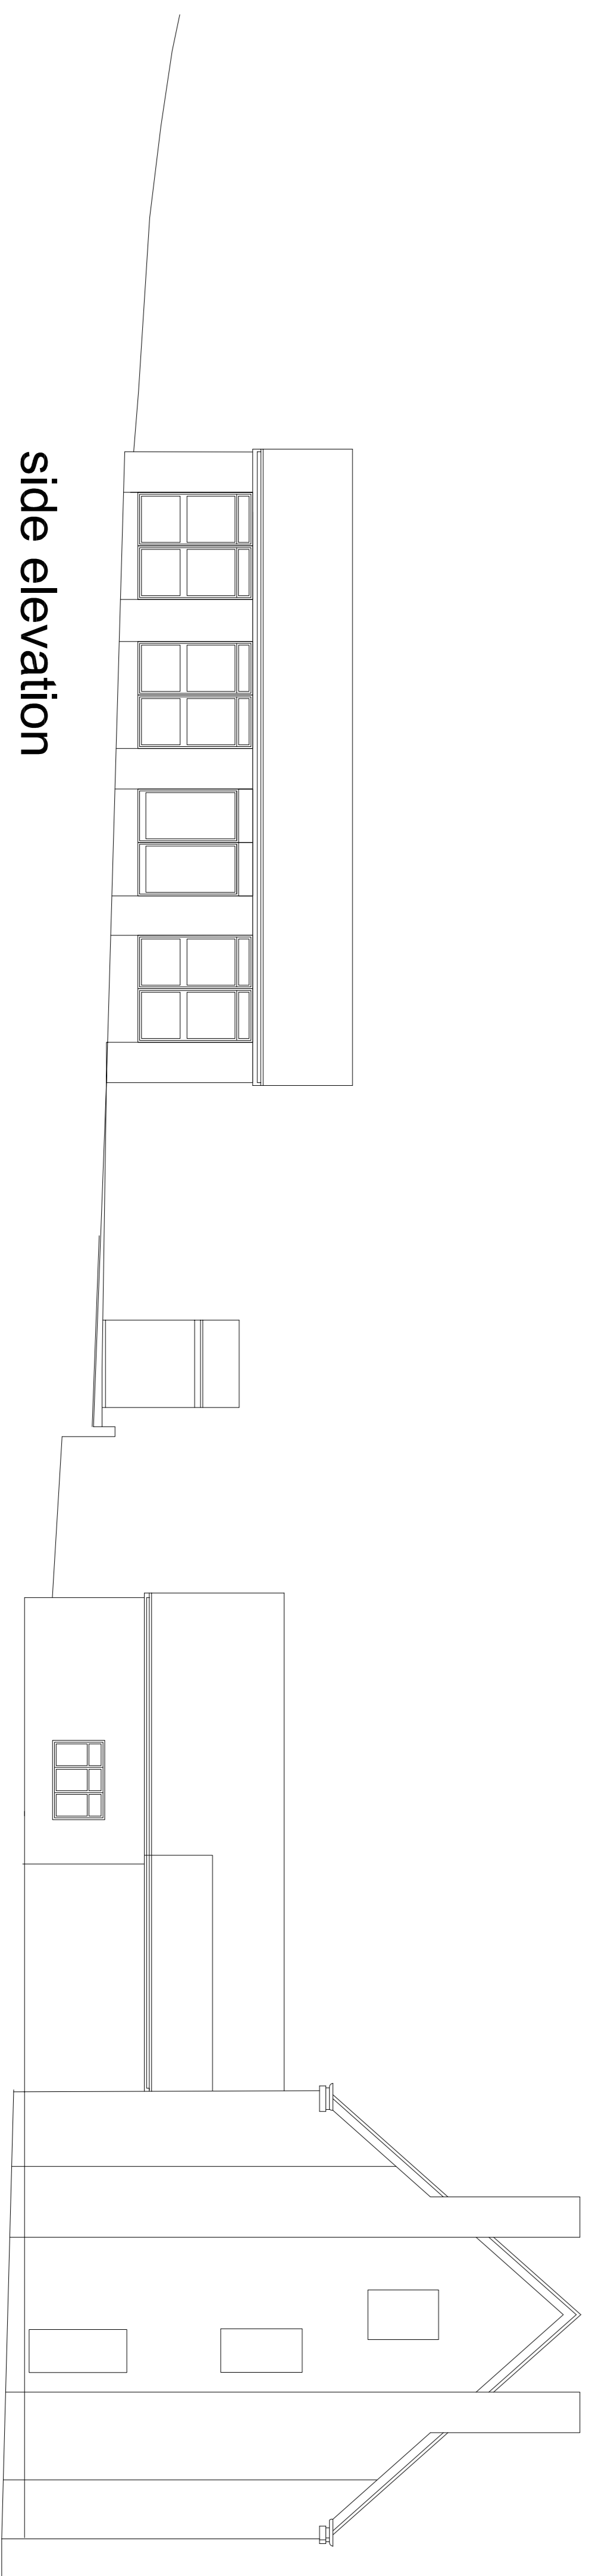

side elevation

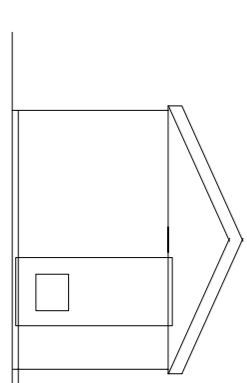

pump house front/rear elevation

see drg. no. 725  
 -01 for Site Plan  
 -02 for Elevations  
 -03 for Existing Site Plan [survey]  
 -04 for Existing Elevations

This drawing is the copyright property of Paul Reeves Architectural and is to be used only for the project and site for which it was prepared. It is to be used on site before commencing work. No dimensions to be scaled from drawing.

Rev	Date	Details


Existing Elevations

CLIENT:  
 Mr & Mrs B Hall

SITE ADDRESS:  
 The Lodge  
 Station Road  
 Eynsford DA4 0ER

PROJECT:  
 New garage, external works to  
 driveway and garden etc

drawn	P.R.	scale	1:100 @ A1, 1:200 @ A3
checked		date	12.07.21

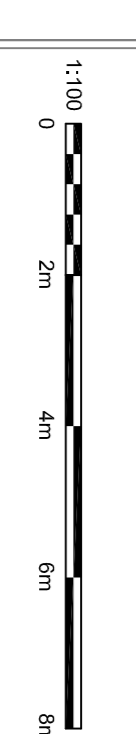

**Paul Reeves Architectural**  
 Fairbank, Eynsford Road, Farningham, Kent DA4 0BQ  
 Tel: 01794 452219 paul@paulreeves.co.uk

DRAWING No. **725-04**