

see drg. no. 725
 -01 for Site Plan
 -02 for Elevations
 -03 for Existing Site Plan [survey]
 -04 for Existing Elevations

This drawing is the copyright property of Paul Reeves Architectural and should not be used for any other project without the written consent of Paul Reeves Architectural. No dimensions to be scaled from drawing.

| | | |
|-----|----------|--|
| Rev | Date | Details |
| A | 31.07.21 | Pool house floor plan & Section BB added |


Existing Site Plan - topo survey

CLIENT:
Mr & Mrs B Hall

SITE ADDRESS:
**The Lodge
 Station Road
 Eynsford DA4 0ER**

PROJECT:
New garage, external works to driveway and garden etc

DRAWN: P.R. SCALE: 1:100 @ A1, 1:200 @ A3
 CHECKED: DATE: 12.07.21

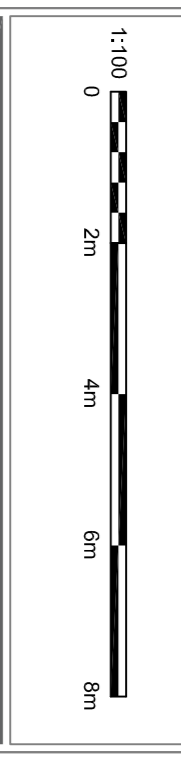

Paul Reeves Architectural
 Fairbank, Eynsford Road, Framingham, Kent DA4 0BQ
 Tel: 07848 453214 paul@reevesuk.com

DRAWING No. **725-03**