


Contractors to check all dimensions on site.
Discrepancies to be reported to the supervising officer before proceeding.
Scale for planning purposes only.
Drawing to be read in conjunction with all construction details,
specification of works and all relevant consultant's drawings.
This drawing is copyright of Space Architects UK Ltd.

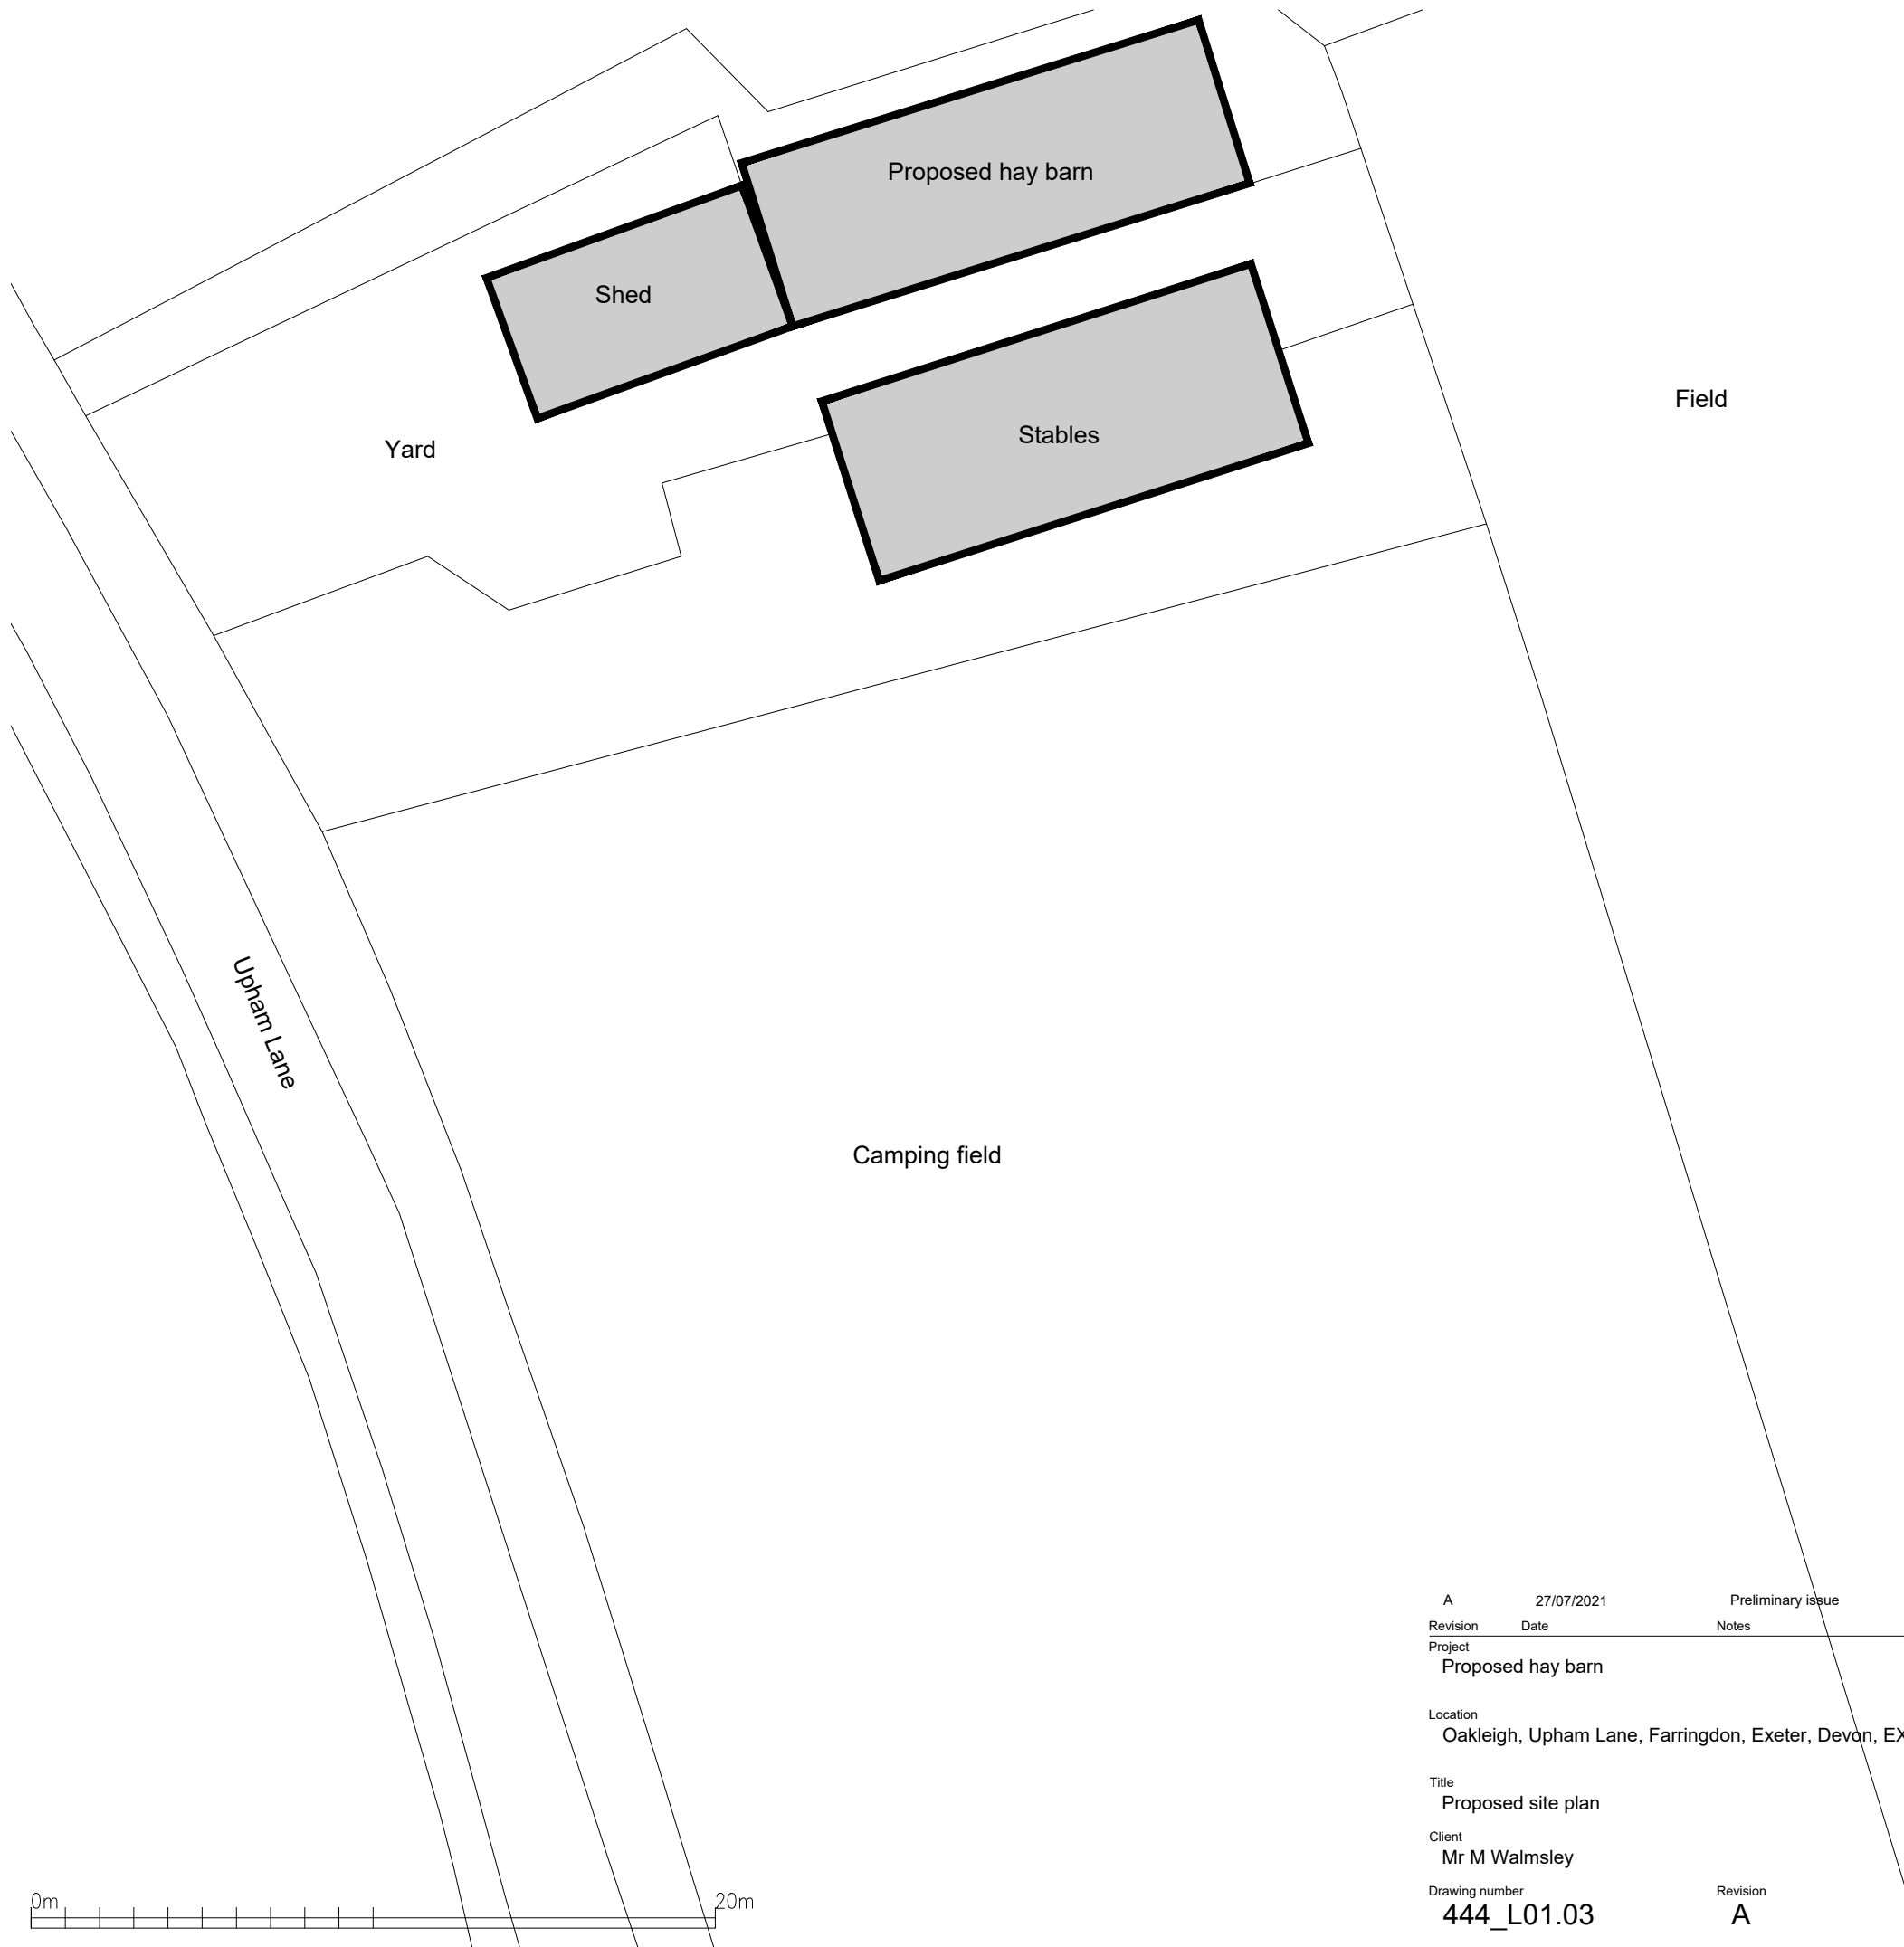

Revision	Date	Notes
A	27/07/2021	Preliminary issue

Project
Proposed hay barn

Location
Oakleigh, Upham Lane, Farringdon, Exeter, Devon, EX5 2HZ

Title
Proposed site plan

Client
Mr M Walmsley

Drawing number
444_L01.03

Revision
A

Stage
Planning

Scale
1:200 @ A3

Space Architects UK Ltd

13 Hulham Road . Exmouth
Devon . EX8 3HS
tel: 07876 566481
email: dtyler.riba@gmail.com

SPArch