


All dimensions to be checked on site by contractor prior to preparation of shop drawings and commencement of work on site.


Do not scale from this drawing.

This drawing and the copyrights and patents therein are the property of Apex Architecture and may not be used or reproduced without consent.

This drawing is to be read in conjunction with all relevant consultant's drawings/documents and any discrepancies or variations are to be notified to Apex Architecture before the affected work commences.

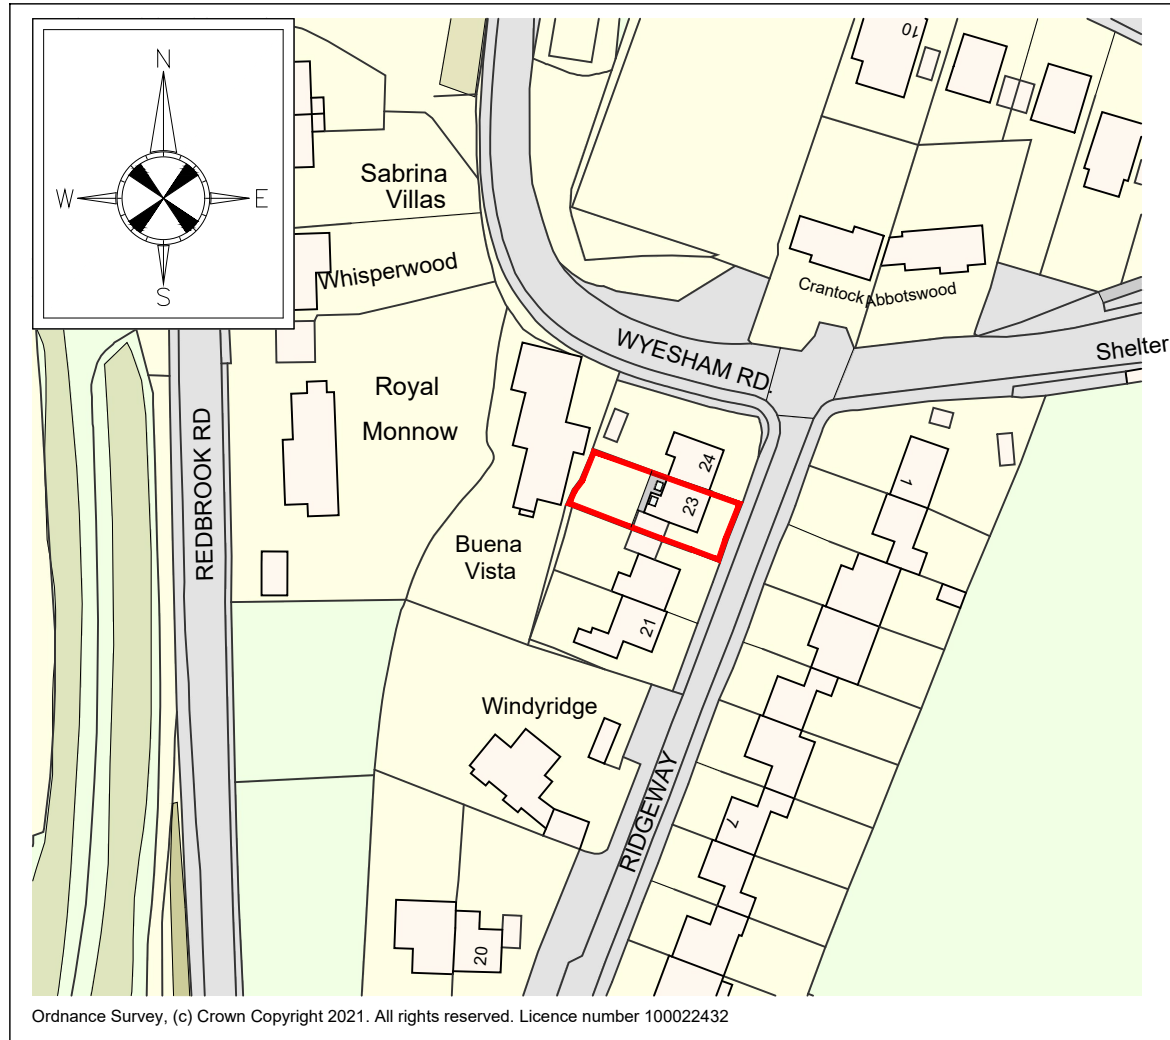

Location plan
Scale 1:1250

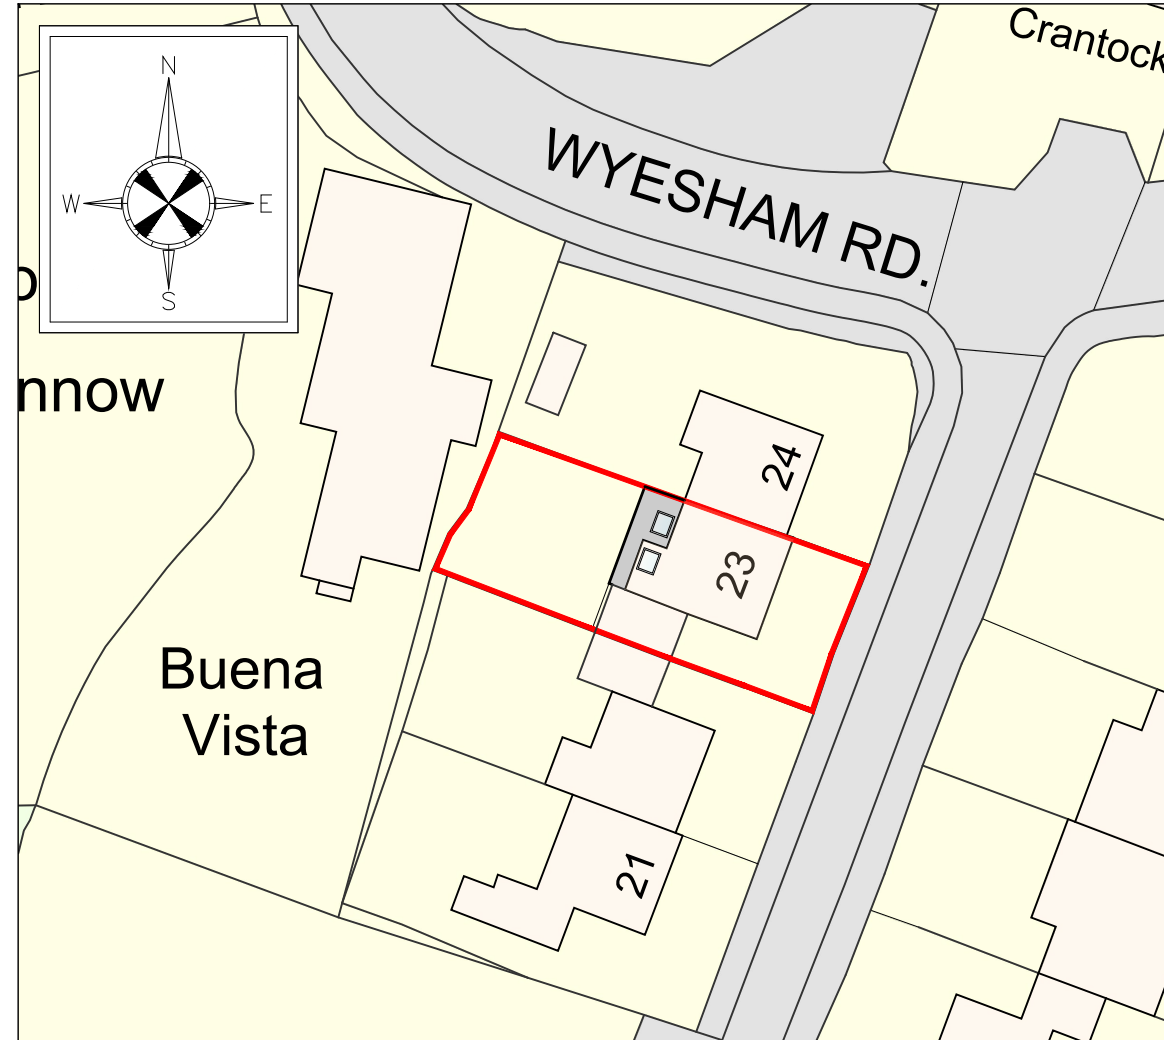

Site plan
Scale 1:500



Oak House, Aylburton, Gloucestershire, GL15 6ST 01594 516161
Wyastone Business Park, Monmouth, NP25 3SR 01600 800101

Client Mr & Mrs D. Wilford

Project 23 Ridgeway
Wyesham
Monmouth NP25 3JX

Title Proposed block and site location plans

Job No. M064	Drawing No. 101	Revision N.A
Scale 1:500 & 1:1250 @ A3	Issue PLANNING	Date 30.07.21

www.apexarchitectureltd.com enquire@apexarchitectureltd.com