


GROUND FLOOR PLAN



FIRST FLOOR PLAN

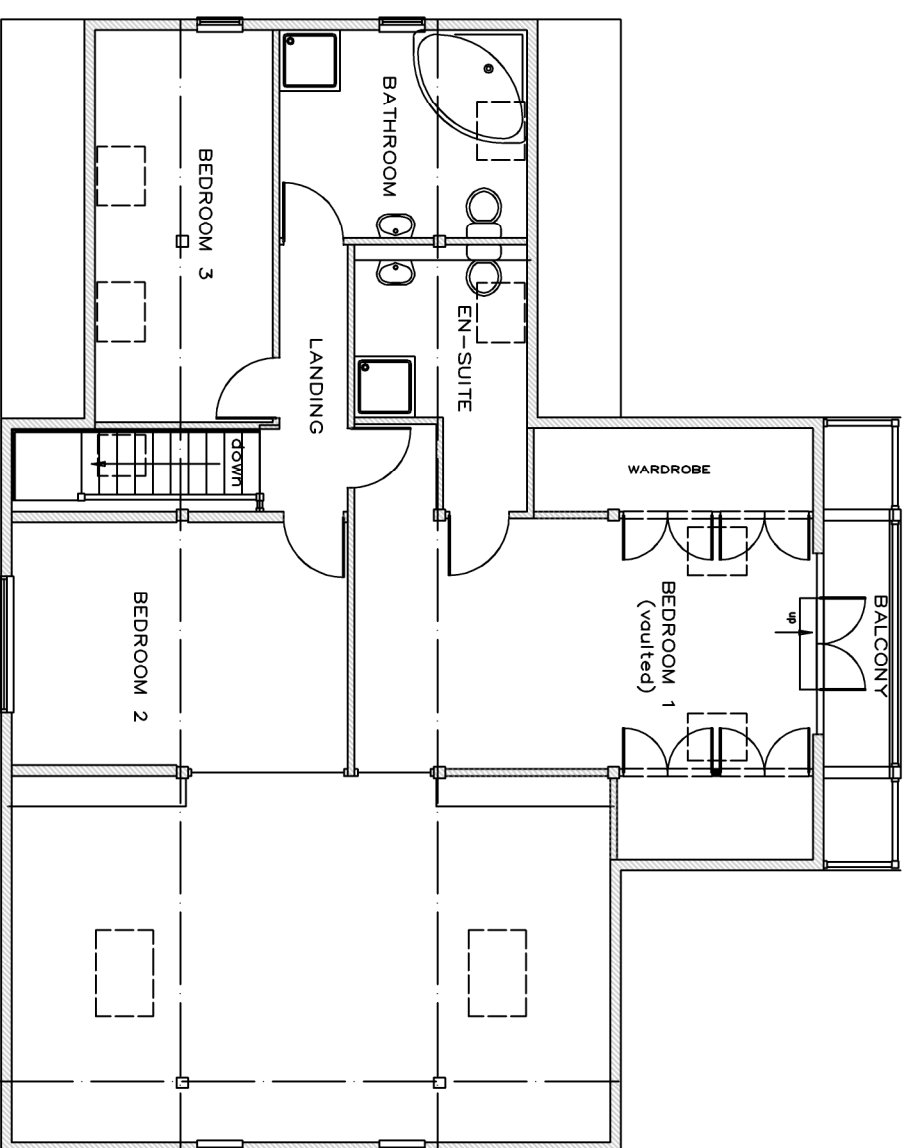

BRAEBURN STRUCTURES LTD.
 KNOWLEDGE CENTRE
 WYBOSTON LAKES, BEDFORDSHIRE
 01223 264937

Client: Mr & Mrs Davison

Project Address: Hill Cottage Farm, Hogshaw, MK18 3JA

Drawing Title: FLOOR PLANS EXISTING

Drawn by: DJ
 Checked by: APR
 Signed off by:

Date: Jul 21 Scale: 1:100 @ A3

Drawing No: BS 21-011 / 03 Rev. No: