


Renters Ave

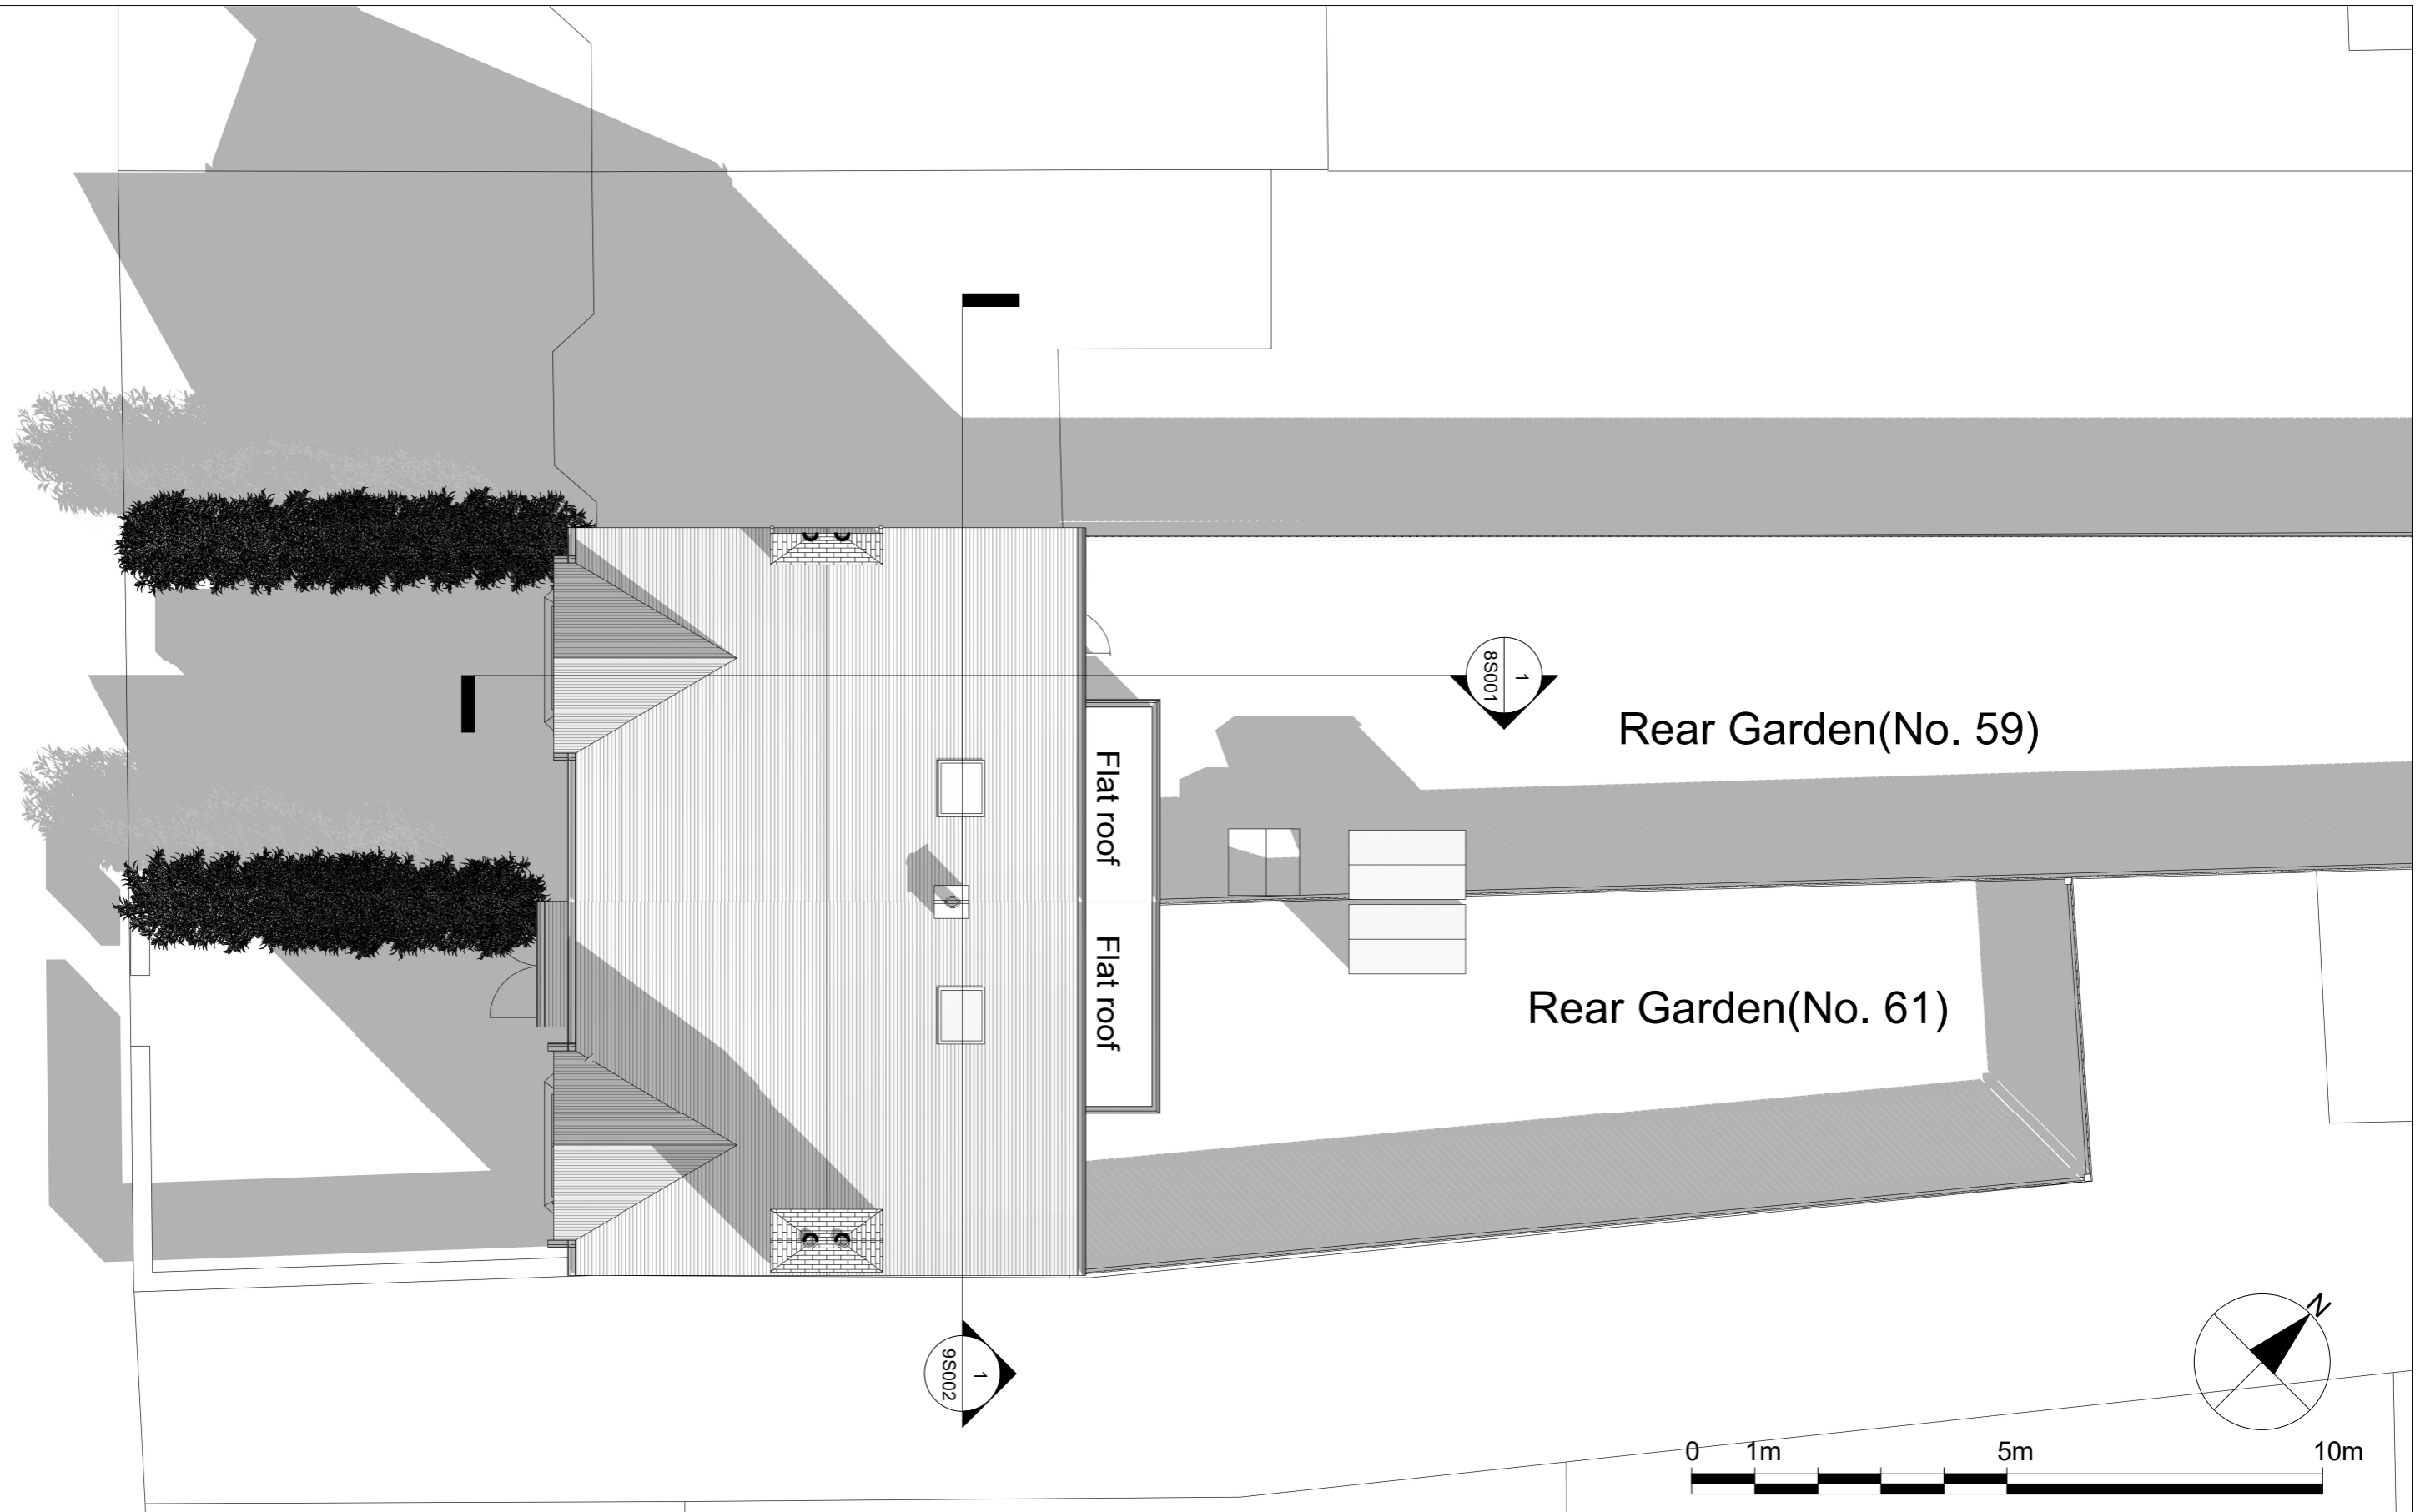

Notes.
 Contractors must verify all dimensions at the site before commencing any work.
 No construction work before Building Control approval and structural engineer confirmation.
 Any discrepancies to be reported to Gridline.
 All drawings are to be read in conjunction with all relevant drawings and specifications.

Project No.S				
REV	DATE	DESCRIPTION	BY	CH

PROJECT TITLE
 59-61 Renters Ave
 London, NW4 3RD

DATE July 2021 **Project No.** 4394

DRAWING TITLE
 Existing - Roof Plan

CLIENT
 Mr Burns

DRAWING No. EX - P004 **SCALE @ A3** 1:100 **Drawn by:** Niloufar

