
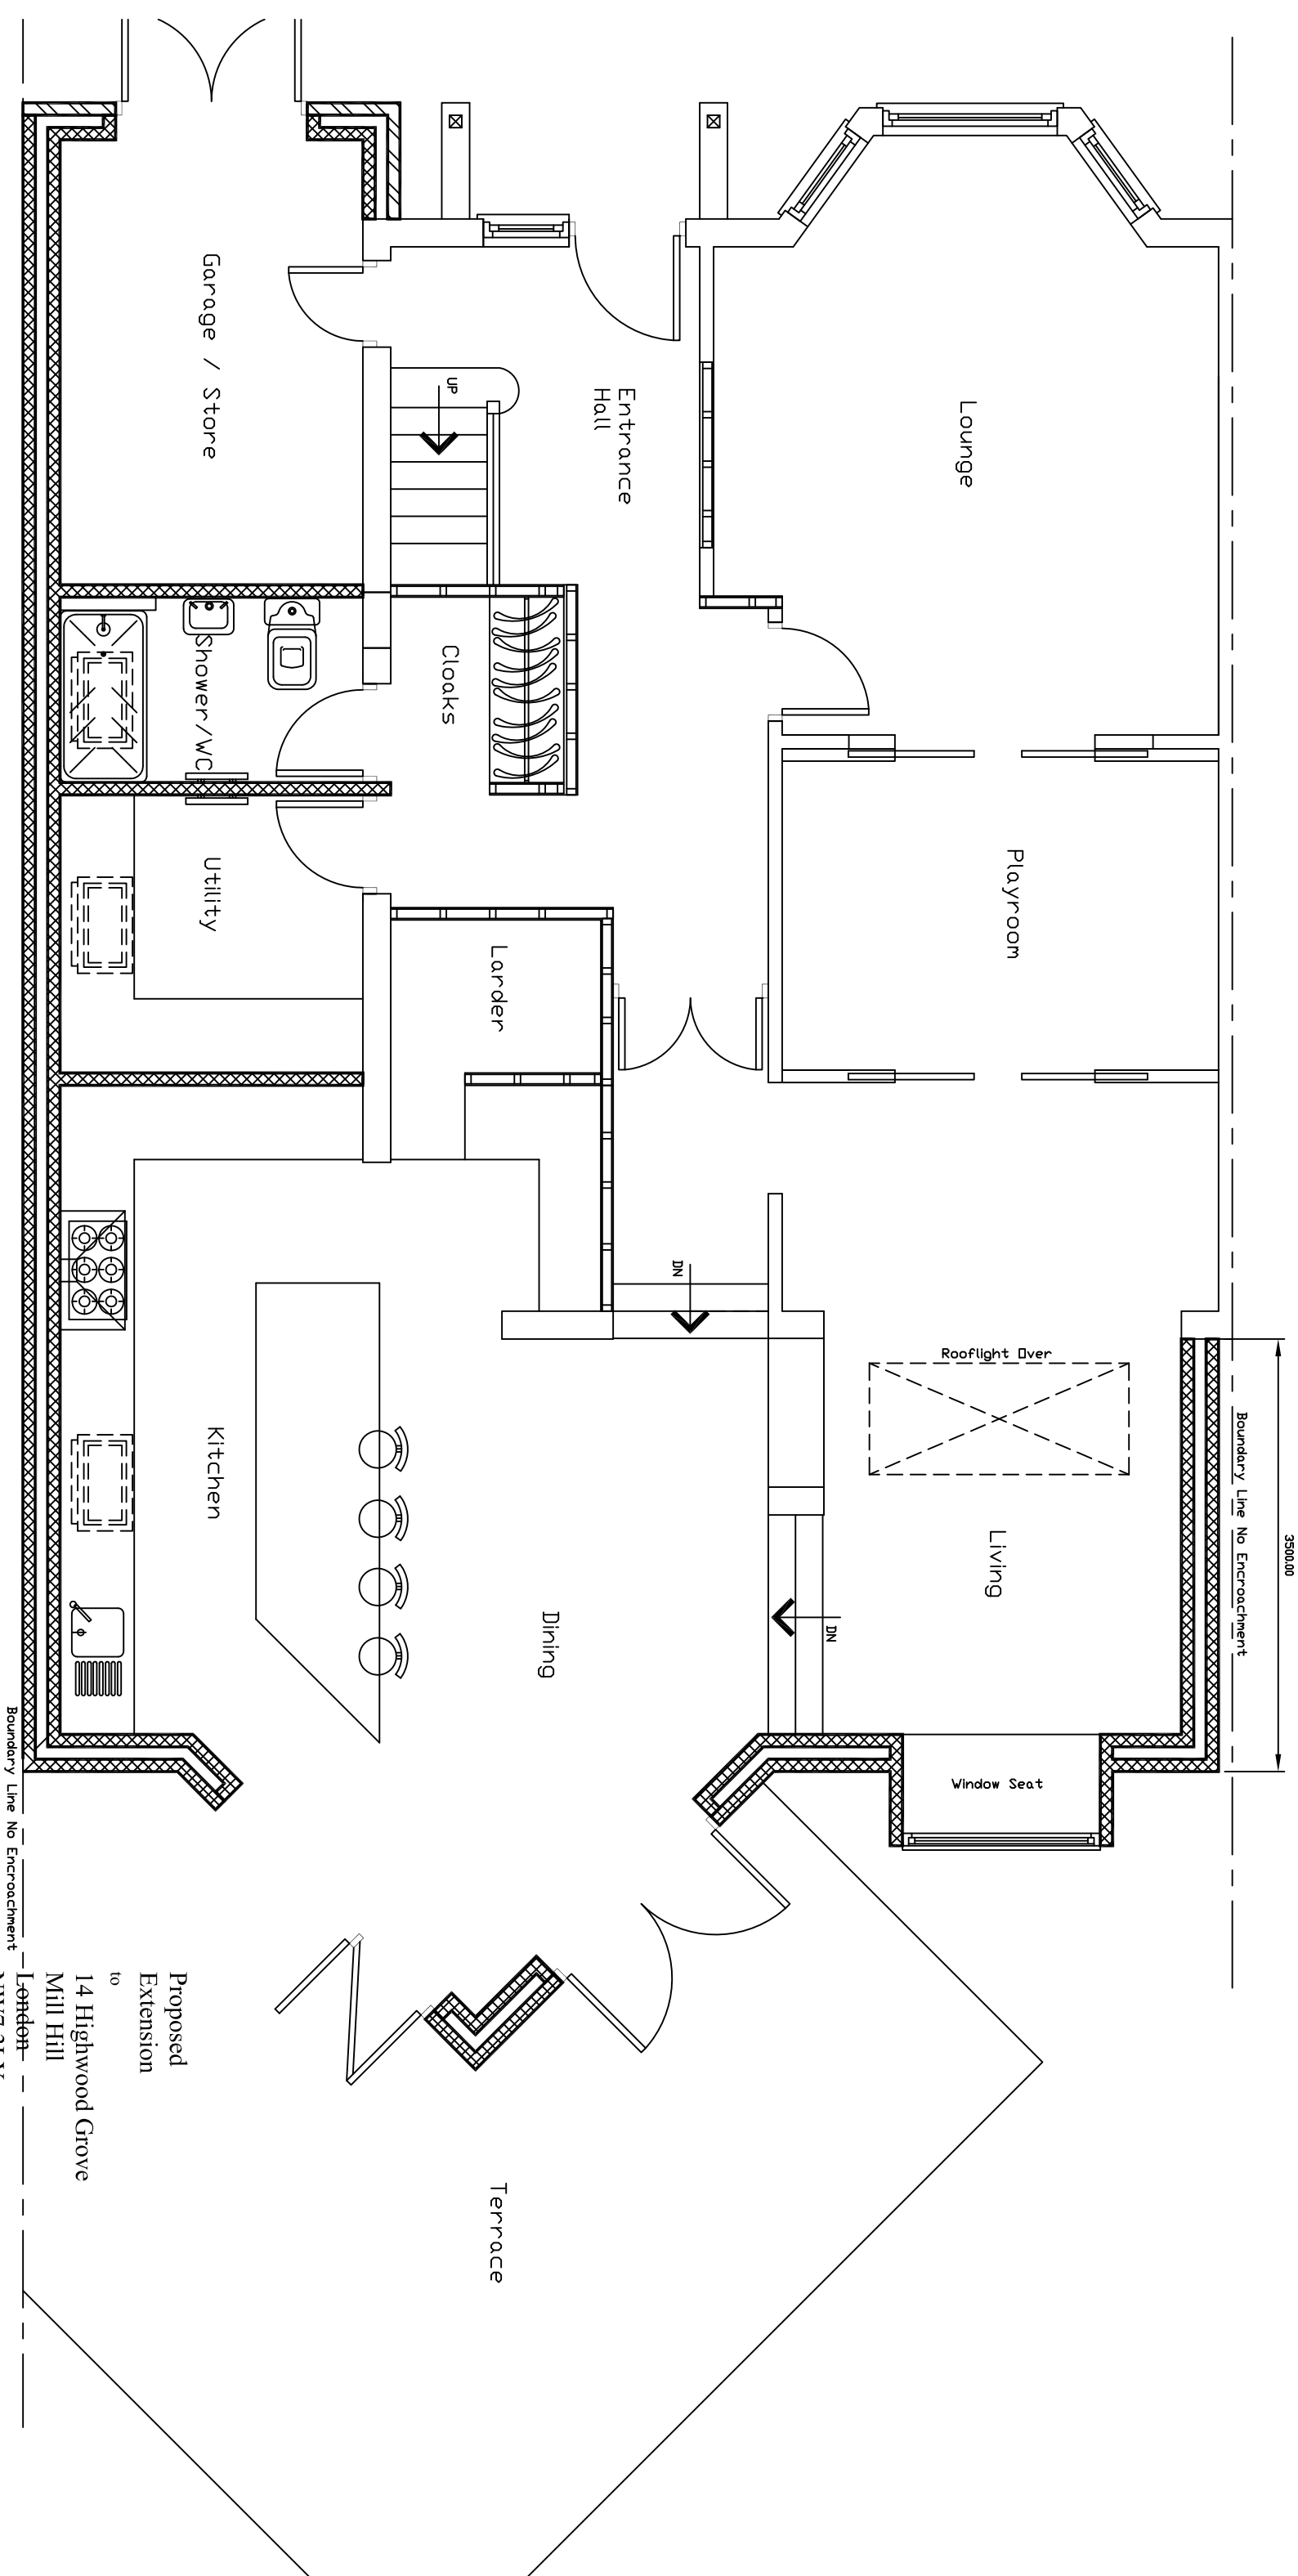


BARNET

SUREPLAN TECHNICAL LTD, 67 LEMS福德 ROAD, HATFIELD, AL10 0DZ  
TEL: 07970 545444, E-MAIL: INFO@SUREPLANTECH.CO.UK  
©SUREPLAN 2021

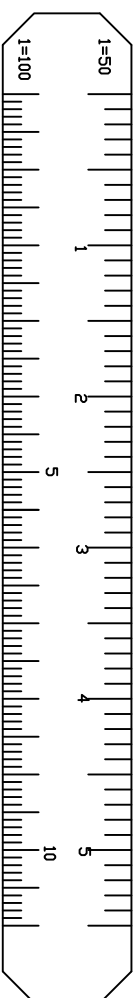

Proposed Ground Floor Plan

Proposed  
Extension  
to  
14 Highwood Grove  
Mill Hill  
London  
NW7 3LY

for

Mr Anderson

Tel No 07584 637377

Scale = 1 - 50 @ A3 Size Paper

Dwg No  
HIGG-140P