
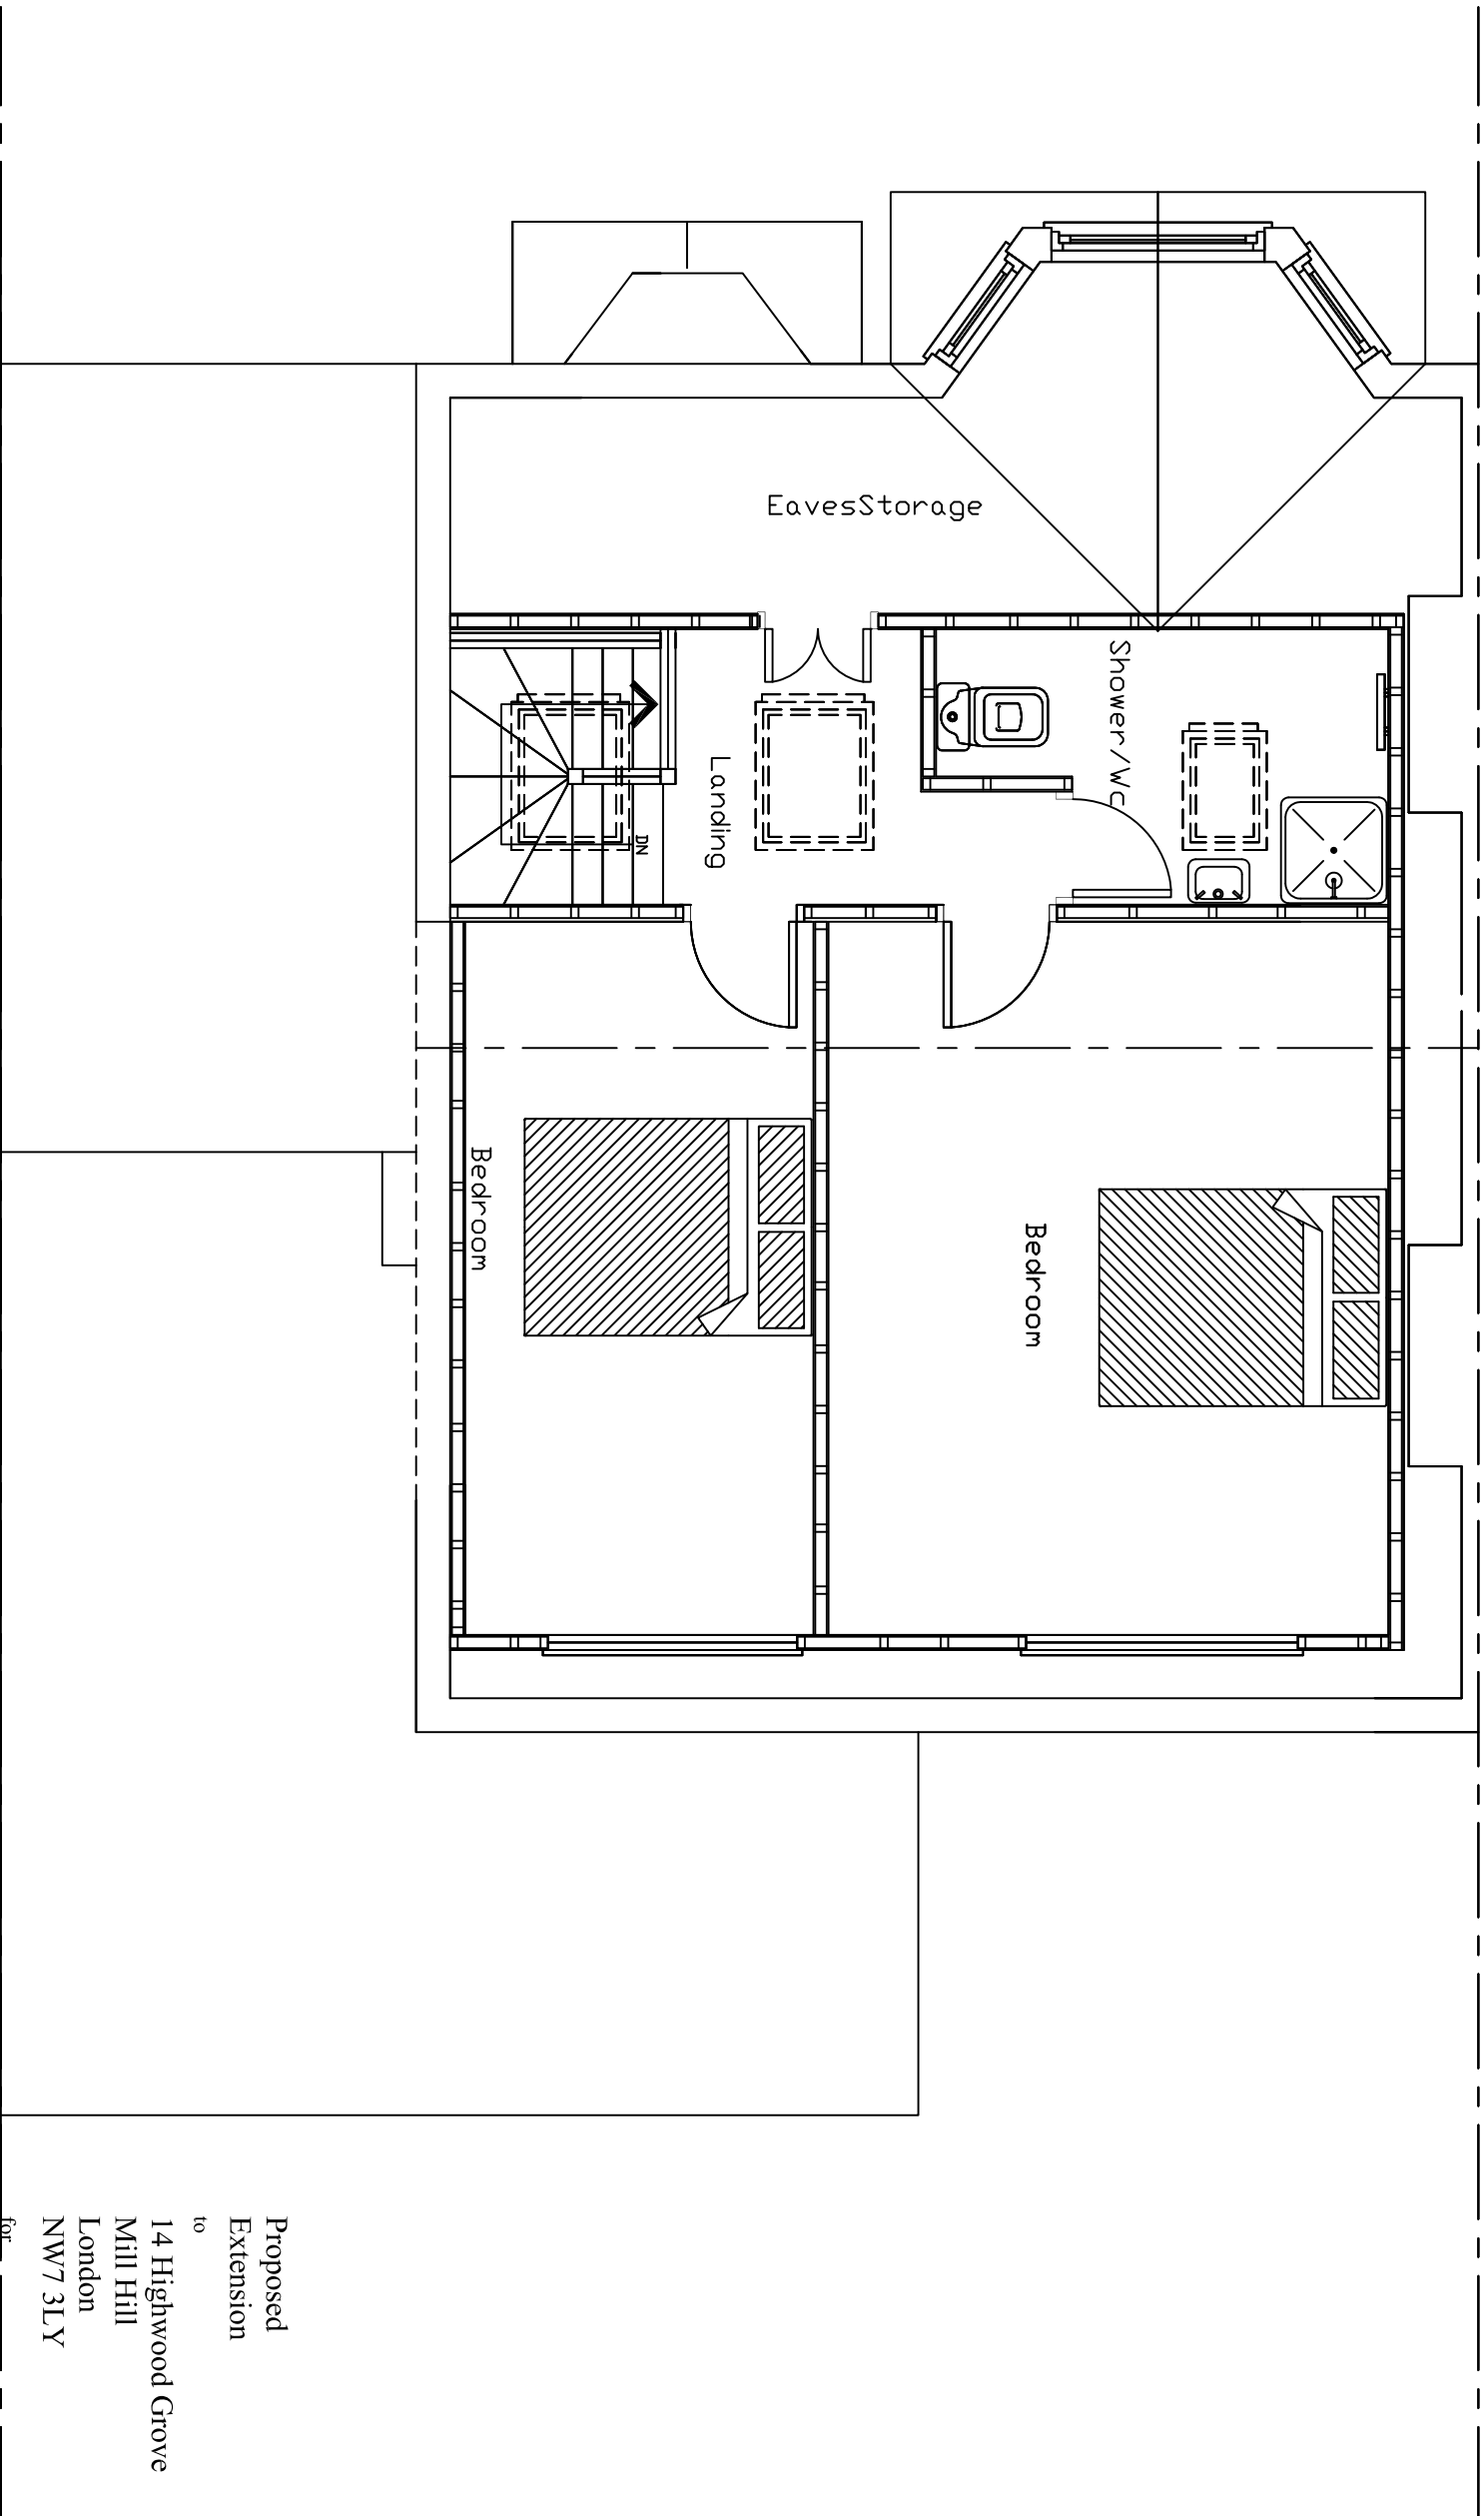


BARNET

SUREPLAN TECHNICAL LTD, 67 LEMS福德 ROAD, HATFIELD, AL10 0DZ
TEL: 07970 545444, E-MAIL: INFO@SUREPLANTECH.CO.UK
©SUREPLAN 2021

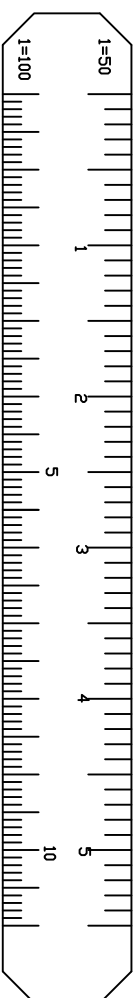

Existing Second Floor Plan

Proposed
Extension
to
14 Highwood Grove
Mill Hill
London
NW7 3LY

for
Mr Anderson

Tel No 07584 637377

Scale = 1 - 50 @ A3 Size Paper

Dwg No
HIGG-142