


PLANNING

© Copyright


NOTES:
 THIS DRAWING, IDEAS AND CONCEPTS ARE COPYRIGHT OF THE JOHNSON AND JOHNSON DESIGN PARTNERSHIP LTD AND NOT TO BE REPRODUCED EXCEPT BY WRITTEN PERMISSION.
 ALL DIMENSIONS TO BE CHECKED ON SITE AND ANY DISCREPANCIES AND ADJUSTMENTS TO BE NOTED AND PASSES TO THE CA FOR FURTHER INSTRUCTIONS.
 DO NOT SCALE DRAWING, IF IN DOUBT ASK.

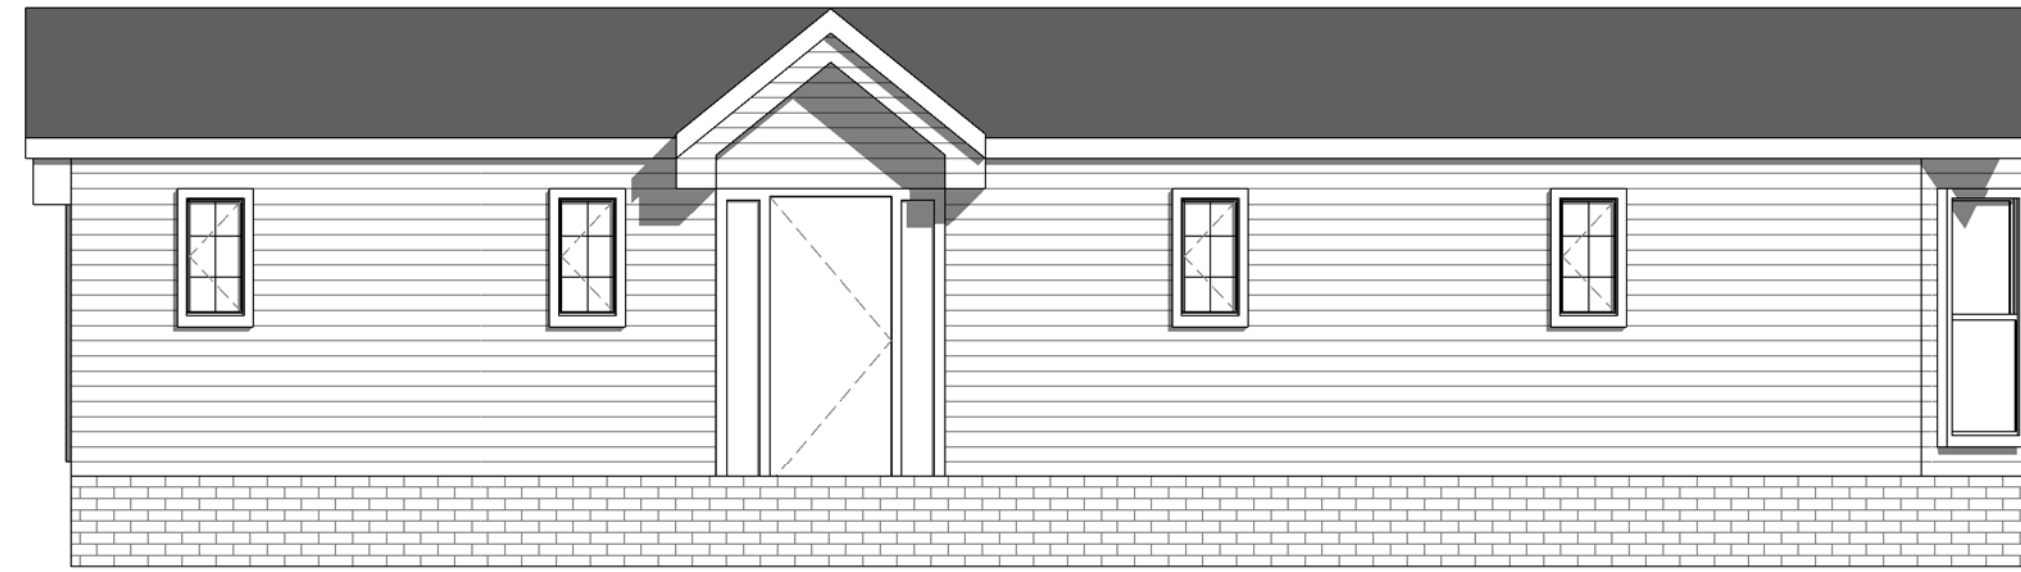

3 Front Elevation
1 : 50




2 Back Elevation
1 : 50

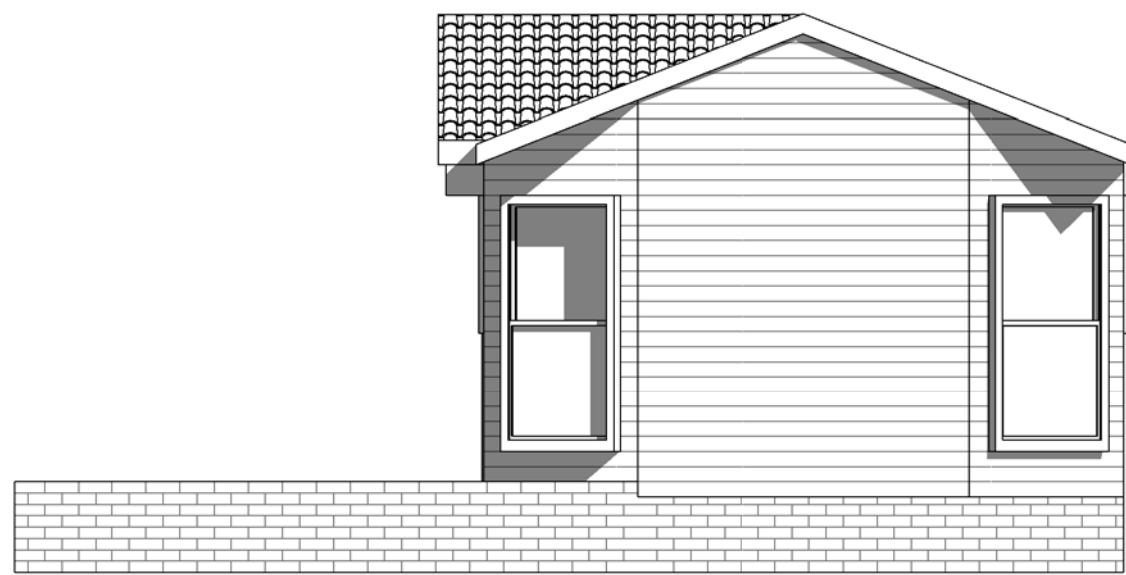


1 Side Elevation
1 : 50



4 Side Elevation 2
1 : 50

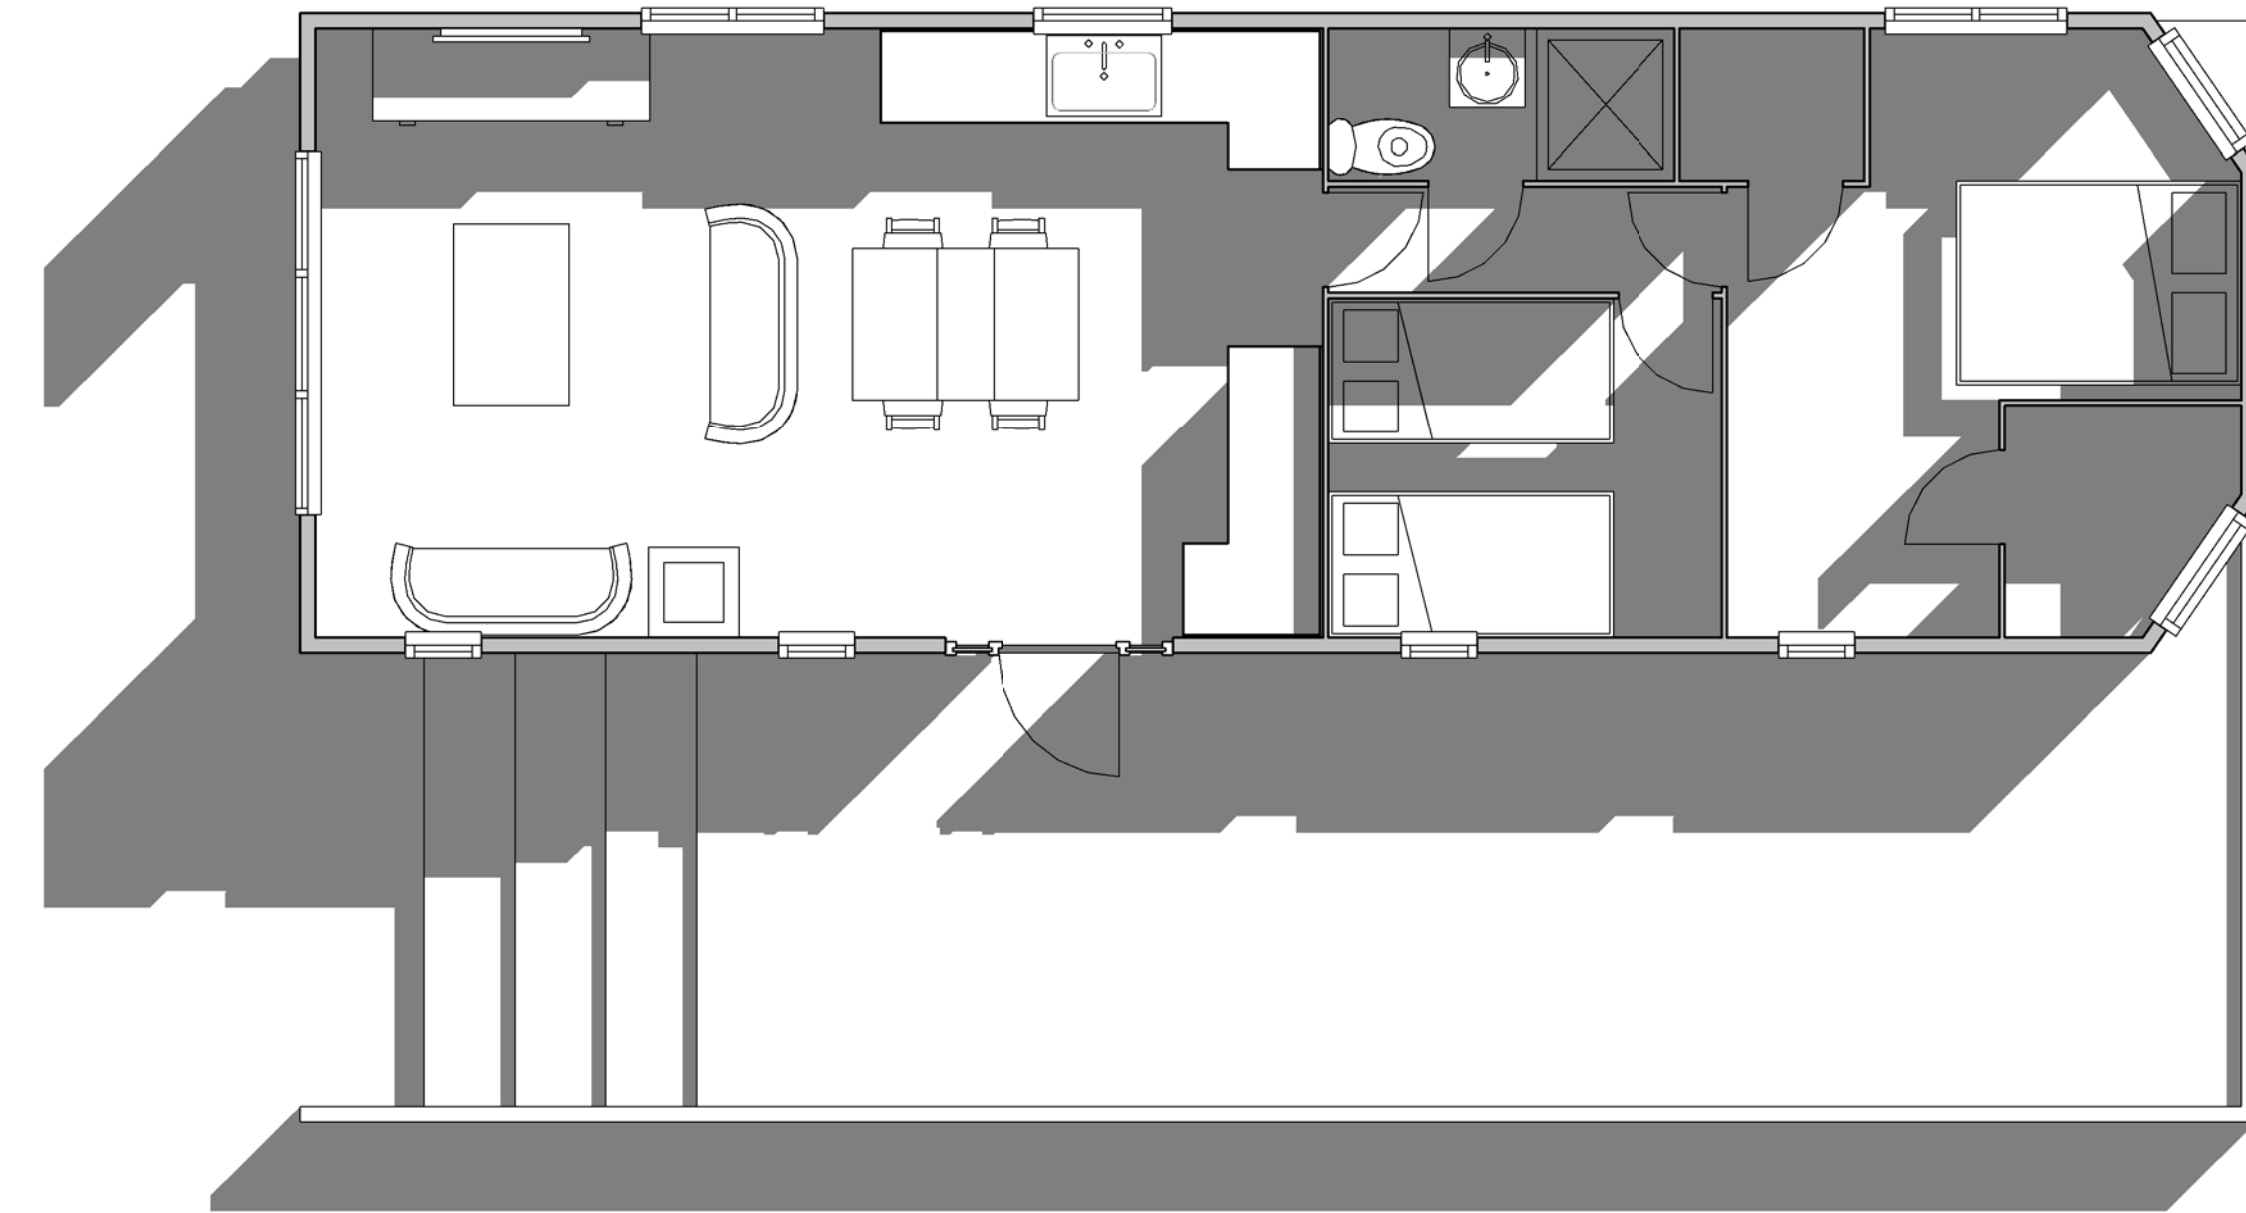

5 Floor Plan
1 : 50

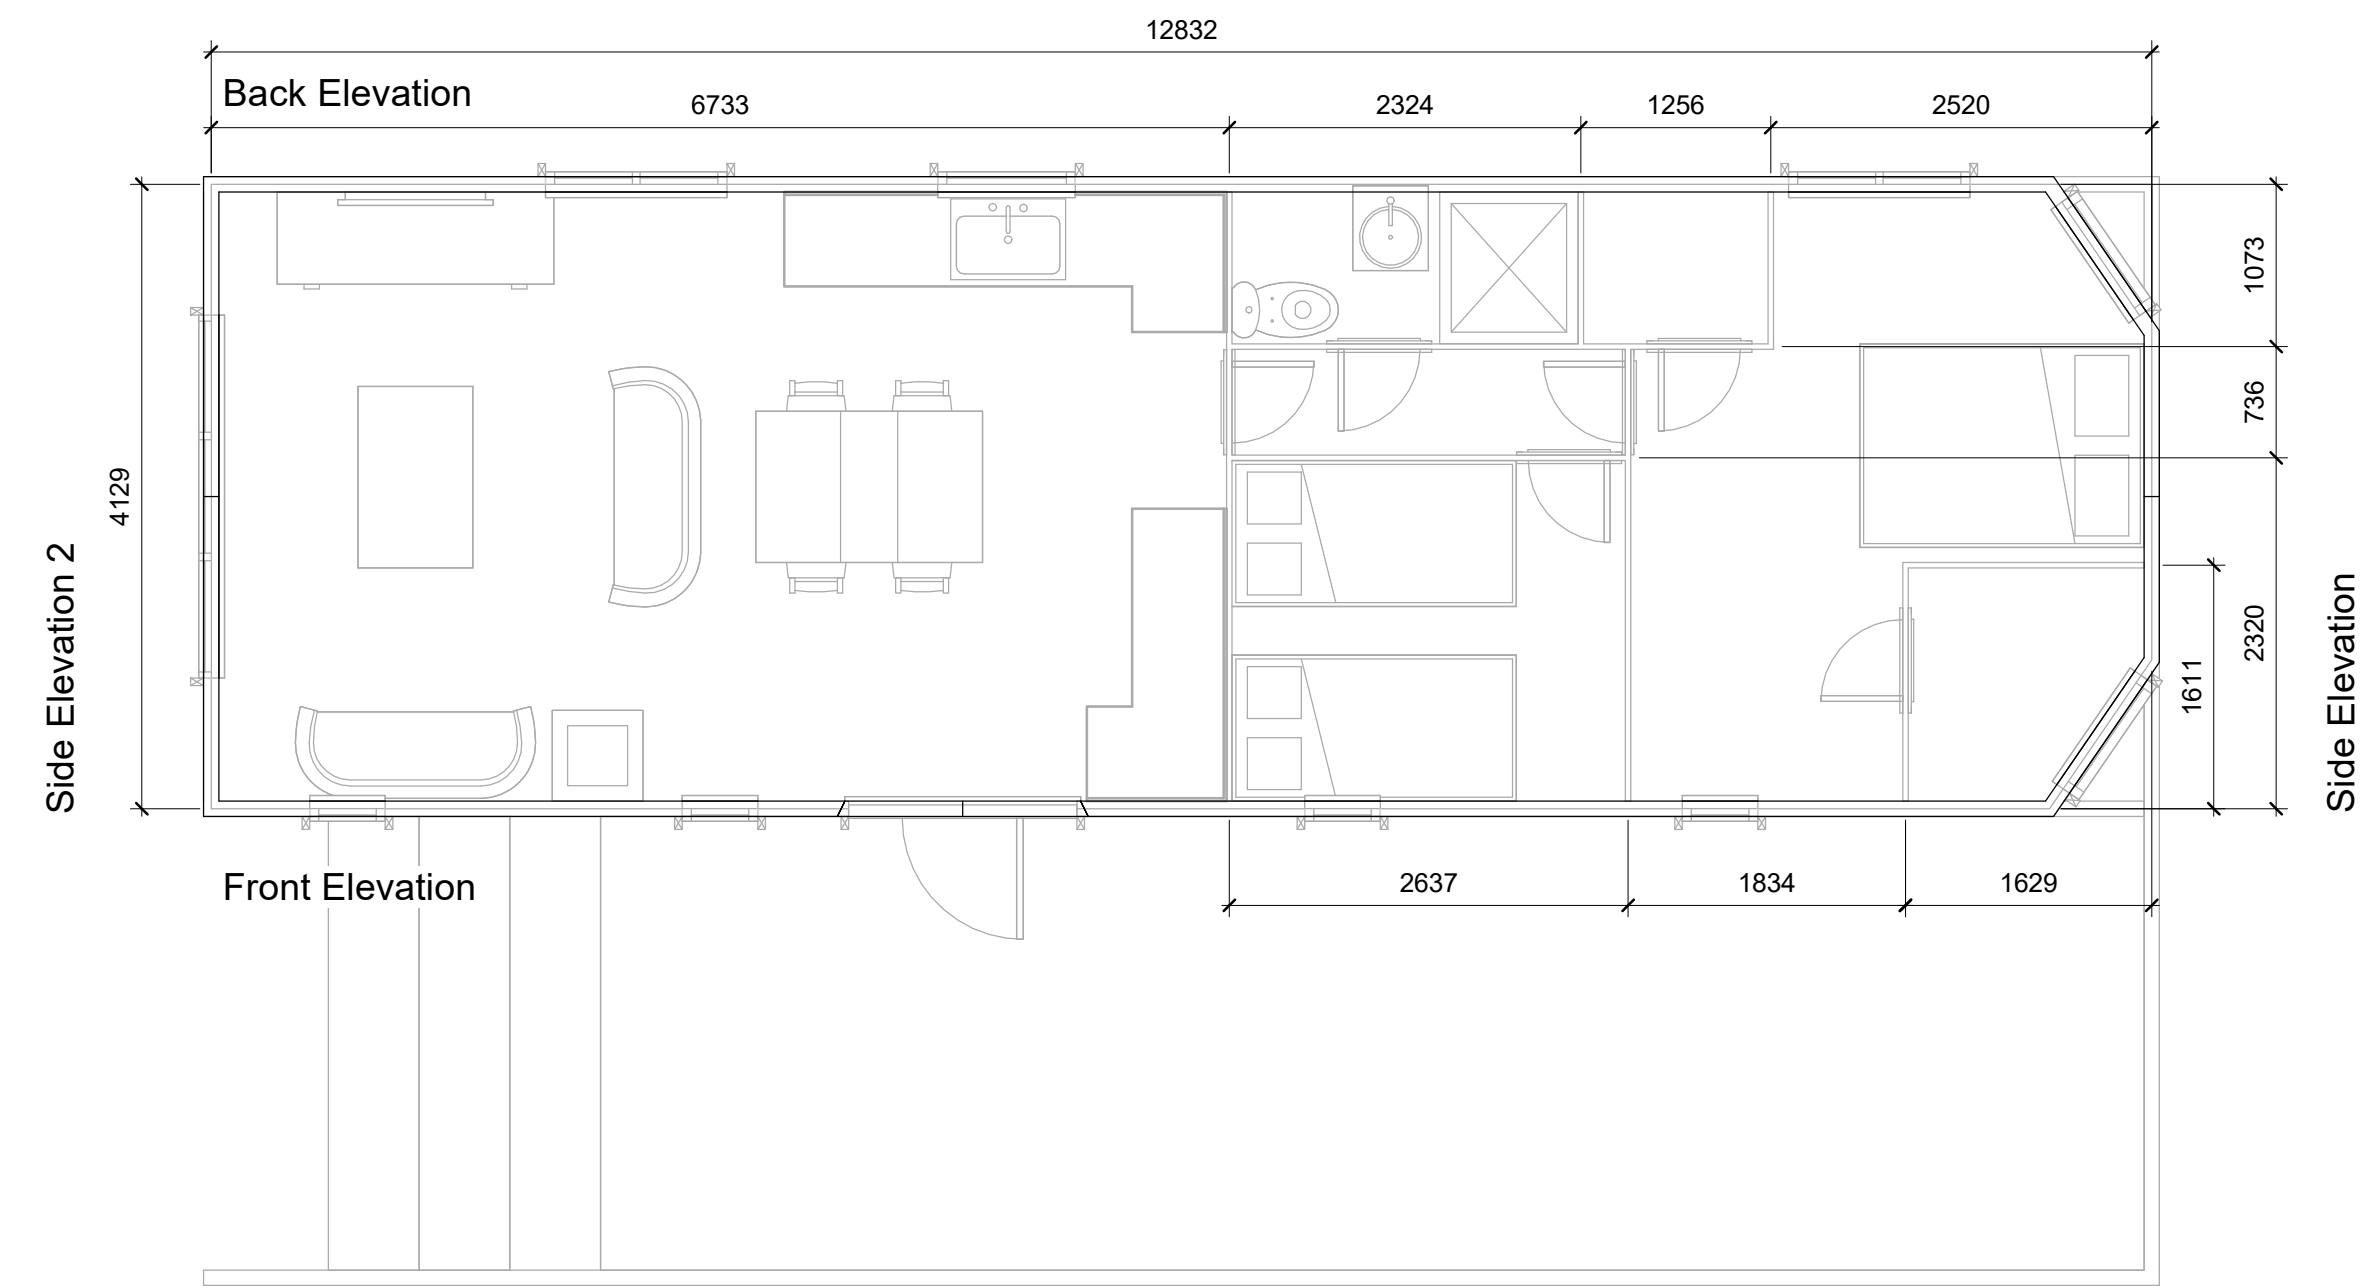

6 Details
1 : 50

Rev.	Robentic Poultry Farm	Date
REV A	Replacement Caravan	08/07/21

JOHNSON
DESIGN PARTNERSHIP LTD

Johnson House
 Station Lane
 Bridgnorth
 Shropshire
 WV16 5DP
 T: 01746 768191
 F: 01746 769515

Drawing Title:		Scale:	
Existing Caravan		1:50@A1	

Drawing No.	Project No.	Revision:	Drawn by:	Check by:
PL_0002	542	REV A	BB	MS