



TYPE 858BH 2 BEDROOM DETACHED BUNGALOW HANDED 79.80 SQM / 858 SQ FT




FRONT ELEVATION



SIDE ELEVATION




REAR ELEVATION

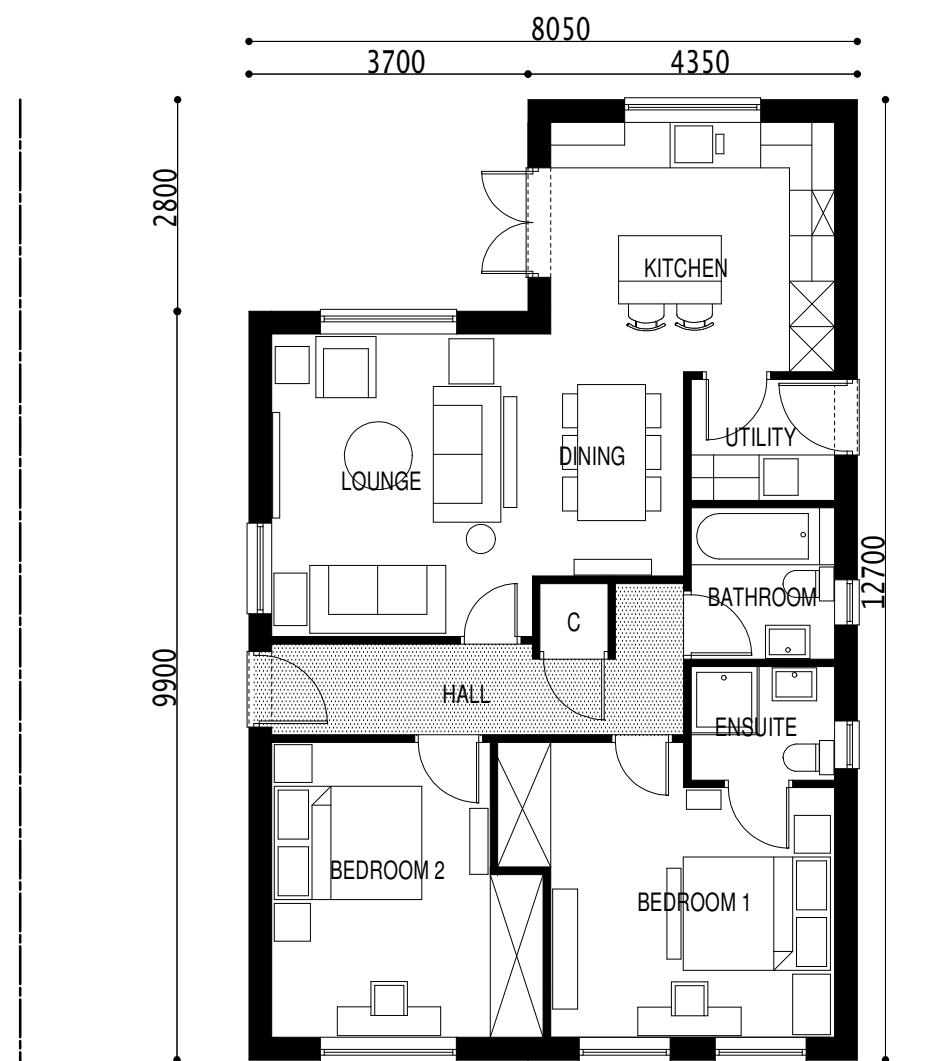


GROUND FLOOR PLAN



SIDE ELEVATION

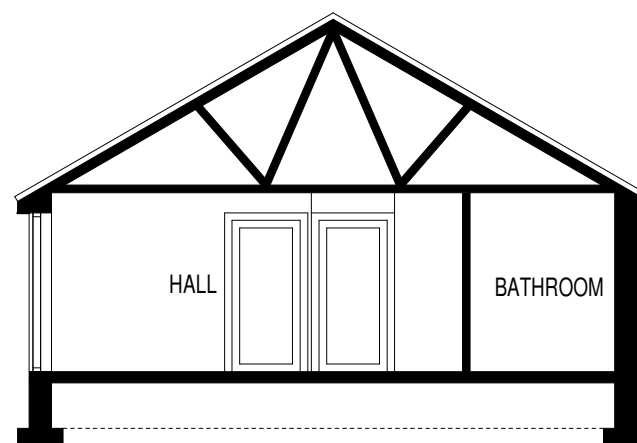

SECTION

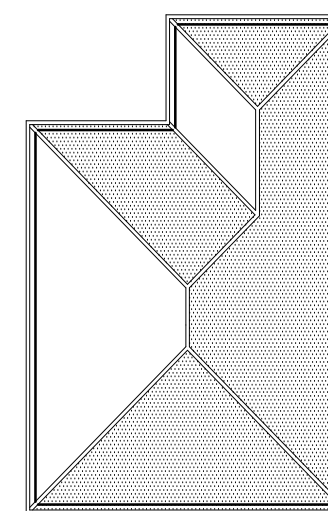

ROOF PLAN 1:200

REVISIONS

CLIENT G P ATKIN HOMES LTD

DRAWING TITLE PLANNING DRAWING TYPE 858B HANDED

PROJECT: PROPOSED DEVELOPMENT WESTEND FALLS NAFFERTON DRIFFIELD EAST YORKSHIRE YO25 4QA

DRAWING No: 021 / 023 / 858BH

DRAWING DATE MARCH 2021

DRAWN BY IKB SCALE 1:100 @ A3



BARRATON DESIGN STUDIO

BARRATON DESIGN STUDIO UNIT 1 BRANCROFT FARM AUSTERFIELD DONCASTER SOUTH YORKSHIRE DN10 6EZ TEL: 01302 771188 EMAIL: ian@barratondesign.com



SCALE BAR 1 : 100