


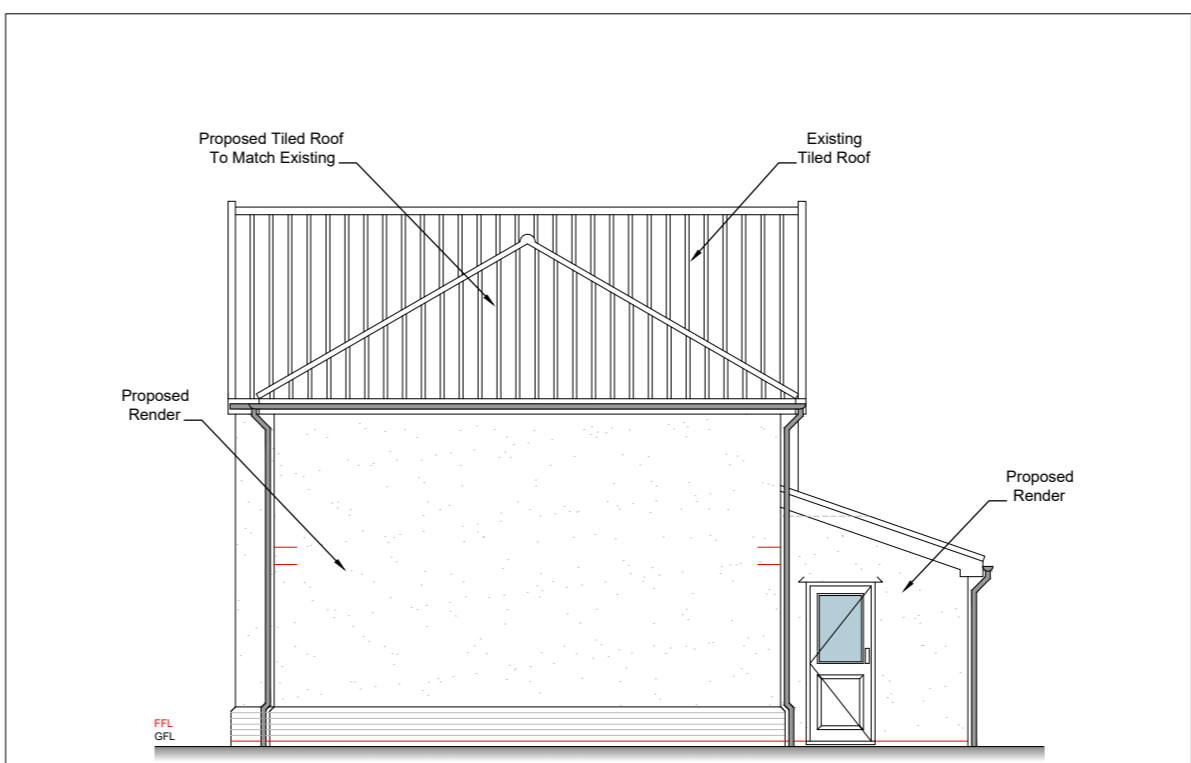


Proposed North Elevation

Scale 1:100




Proposed West Elevation

Scale 1:100

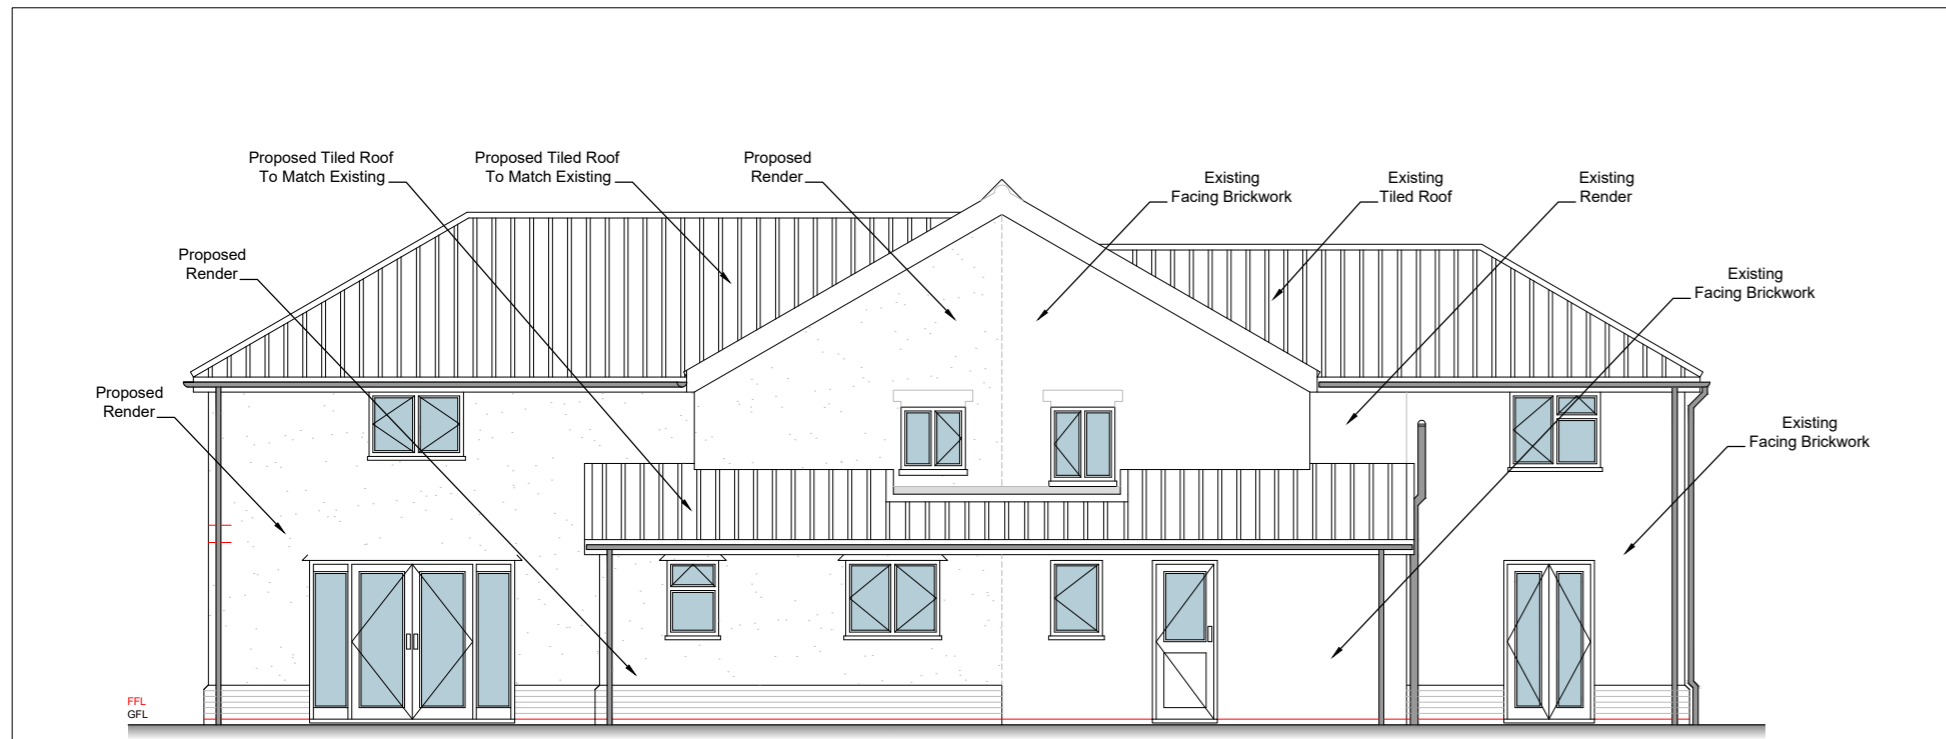

Proposed South Elevation

Scale 1:100

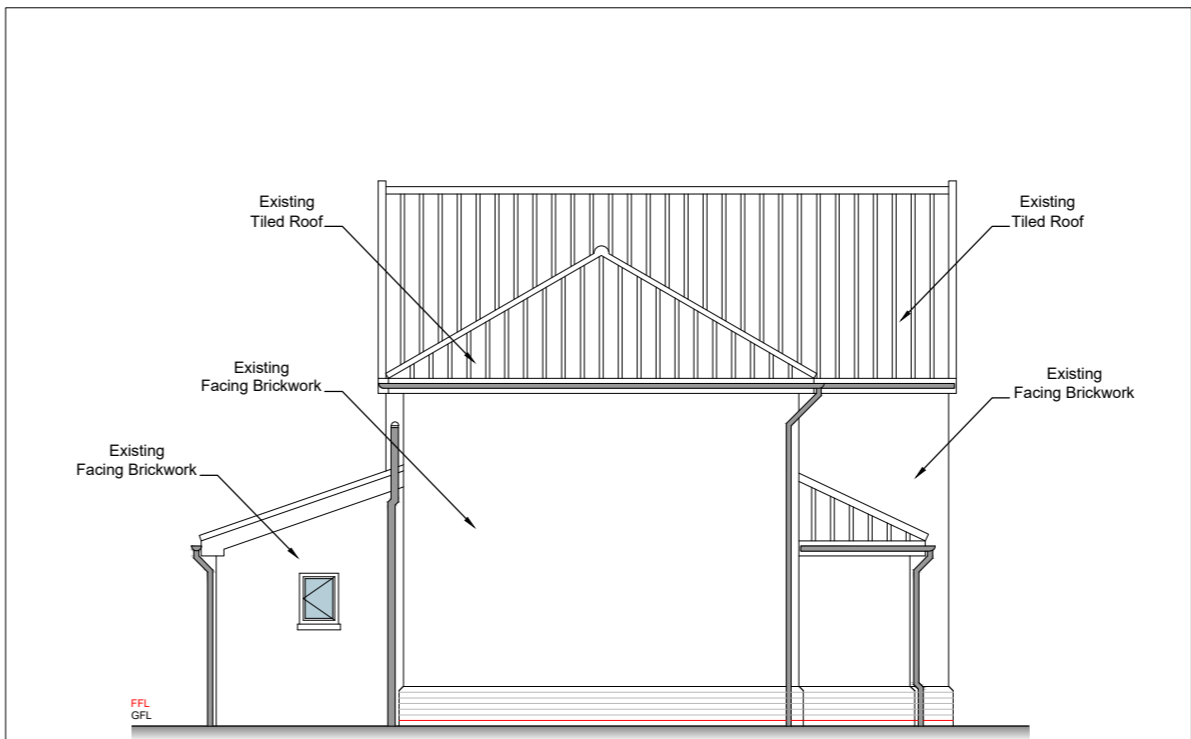

Proposed East Elevation

Scale 1:100

- This drawing is copyright of the Architects & can only be reproduced with their expressed permission.
- Written dimensions must be used in preference to scaled. Contractors to check all dimensions on site with discrepancies to be reported to the Architects before proceeding.
- This document is produced only for the benefit of the employer & cannot be relied upon by any third parties.
- Drawings issued by KFD on paper, disk or email are controlled to ensure that changes can be recorded and traced.
- Drawings not to be amended without KFD written consent. KFD are not responsible for unauthorised changes or consequences thereof.
- This drawing to be checked & read conjunction with all Engineers, Architectural, Service Engineers & any specialist drawings, together with any relevant additional specifications.
- Construction work to be carried out in accordance with Construction Design Management Regulations (CDM 2015). Client Note: Health & safety is your responsibility.
- The main contractor is to prepare a construction phase plan before commencing work on site. The contractor is to collate a health & safety plan during work on site ensuring it is kept up to date until works are complete. Alternatively the health & safety plan may be carried out by the principle designer.
- The main contractor is to carry out the construction work in reference to design risk assessment prepared by KFD.
- CIL: Any necessary assumption of liability & claims for exemption for self build development application forms are to be completed & submitted to the local planning authority before works commence on site.
- KFD take no responsibility for any financial liability in this respect as this lies with the client.
- Please contact KFD should you require further assistance.

Rev	Description	Name	Date	Drawn:	Checked:	Approved:
A	Drawings Amended Following Client Comments	MA	27.07.21	MA		
				Scale @ A2:	Date:	Job No:
				As Above	22.07.21	821
				Drawing No:	Revision:	Drawing Title:
				821-06	A	Proposed Elevations

Project Title: 1 & 2 Welton Cottage, Mill Green, Burston, Diss, Norfolk, IP22 5TQ
 For: Mr Michael Deemer
 Drawing Title: Proposed Elevations

KEITH DAY ARCHITECTS
 CHARTERED ARCHITECT
 Bellrope View, Rectory Road, Shelvinger, Diss, Norfolk, IP22 2DQ
 Tel: 01379 643945
 Fax: 01379 650655
 Email: keith@kfd-architects.co.uk

COMPLETE ARCHITECTURAL SERVICES