



HOUSEHOLDER PLANNING APPLICATION
 EXISTING FIRST FLOOR PLAN
 EXISTING LOFT FLOOR PLAN
 EXISTING FRONT ELEVATION
 EXISTING SIDE ELEVATION
 EXISTING CROSS-SECTION
 001

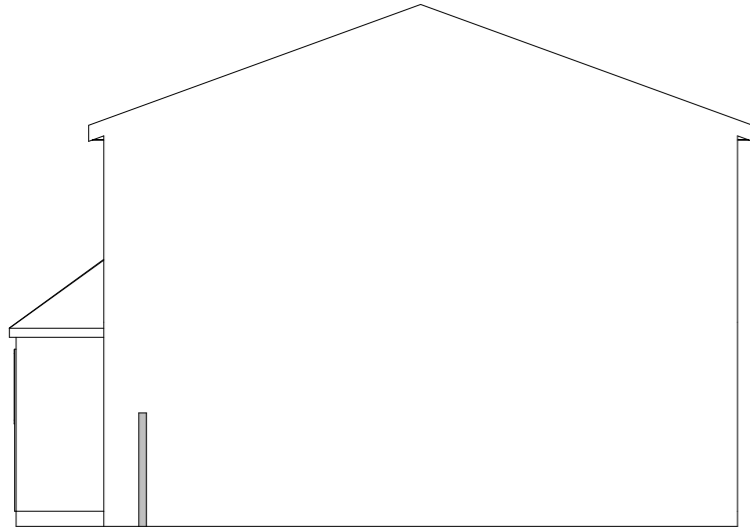


EXISTING SIDE ELEVATION



EXISTING FRONT ELEVATION

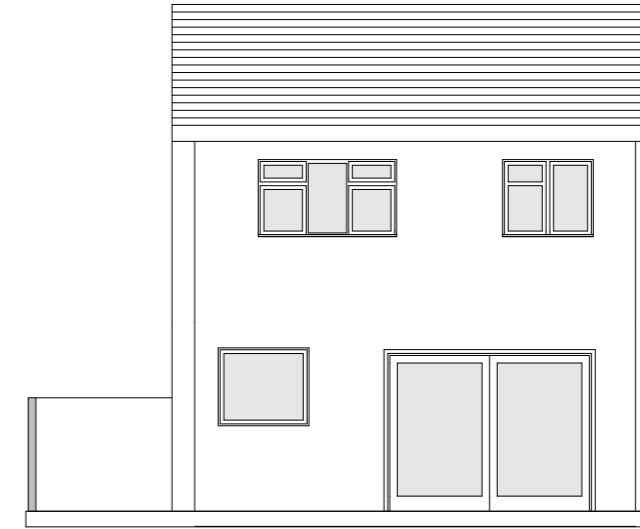


EXISTING REAR ELEVATION

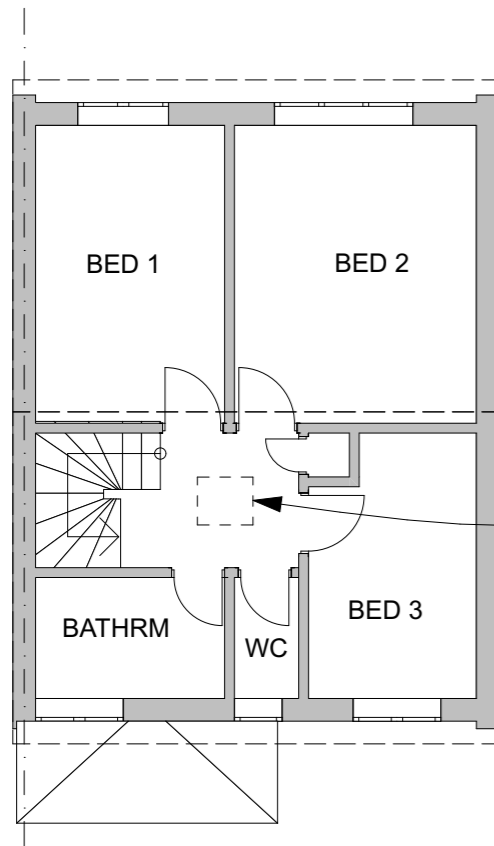


Loft hatch

EXISTING FIRST FLOOR PLAN

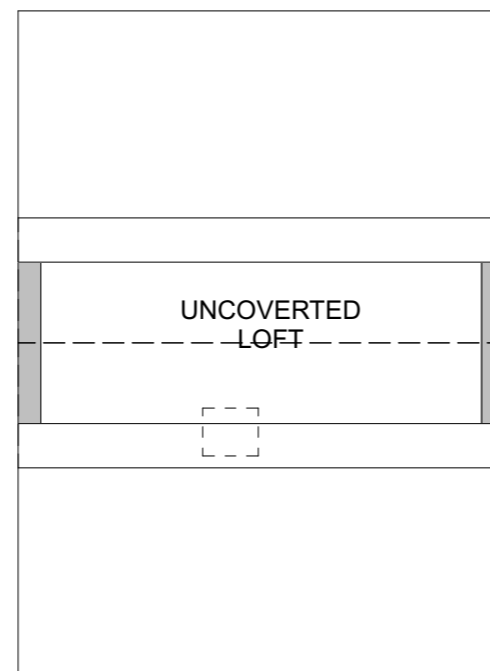

EXISTING LOFT FLOOR PLAN

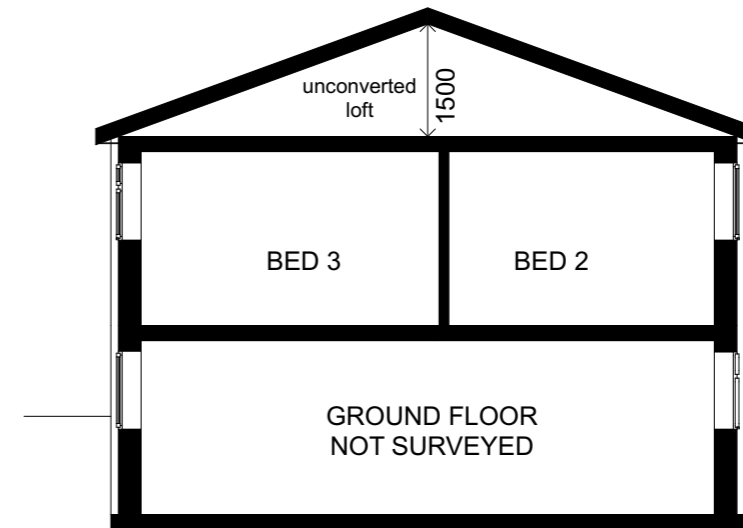

EXISTING CROSS-SECTION

**DESIGN
HOME
PLAN**

23 Thrale Road, London.
 SW16 1NS
 M: 07792781971
 T: 020 36744512
 E: designhomeplan23@gmail.com
 www.designhomeplan.co.uk

Client: Claire Carpenter

Site Location

32 Holmesdale Hill
 South Darenth
 Kent DA4 9DN

Dwg Desc:

EXISTING 1ST & LOFT
 FLOOR PLANS, FRONT,
 REAR, SIDE ELEVATIONS
 CROSS-SECTION

Job Ref 1121

Dwg No 001

Scale 1:100 @ A3

Drawn by I TABOR

Date - APR 2021

Do not Scale from this drawing all
 dimensions to be checked on site before
 work commences.
 Copyright Reserved

