




HOUSEHOLDER PLANNING APPLICATION
 PROPOSED FIRST FLOOR PLAN
 PROPOSED LOFT FLOOR PLAN
 PROPOSED FRONT ELEVATION
 PROPOSED SIDE ELEVATION
 PROPOSED CROSS-SECTION
 011A

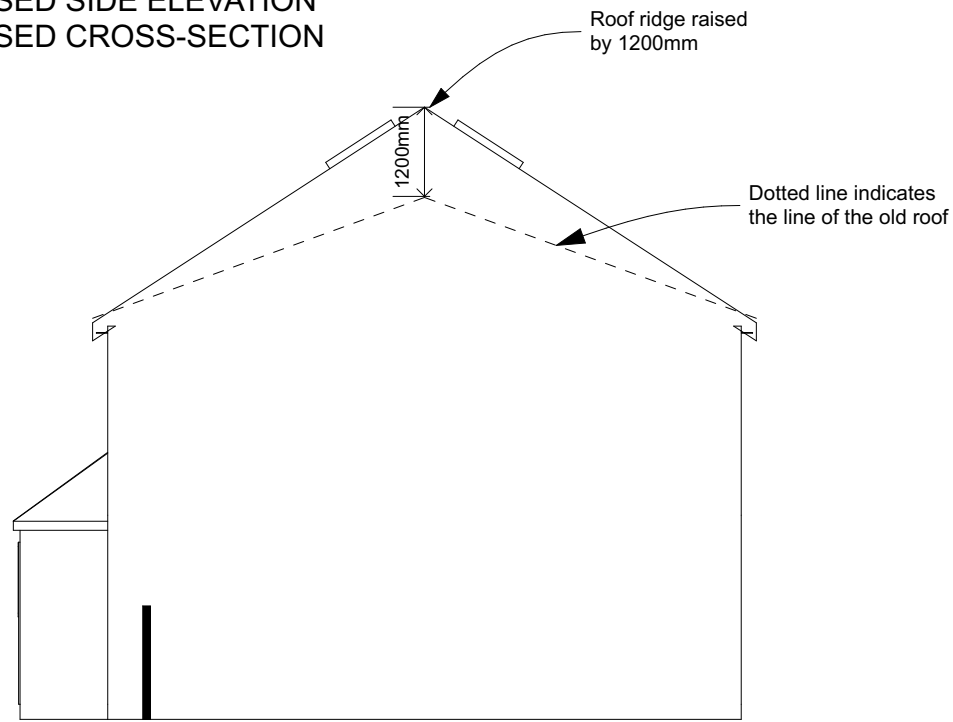


PROPOSED SIDE ELEVATION

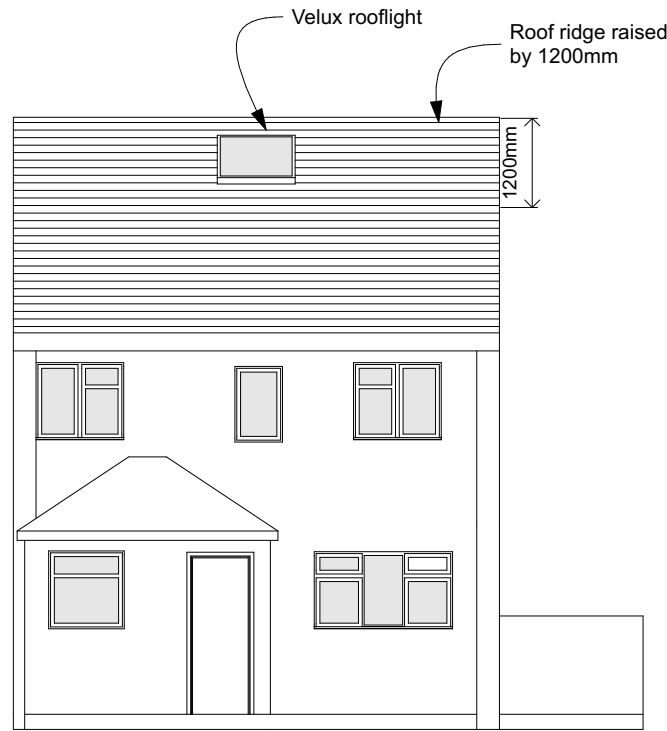


PROPOSED FRONT ELEVATION

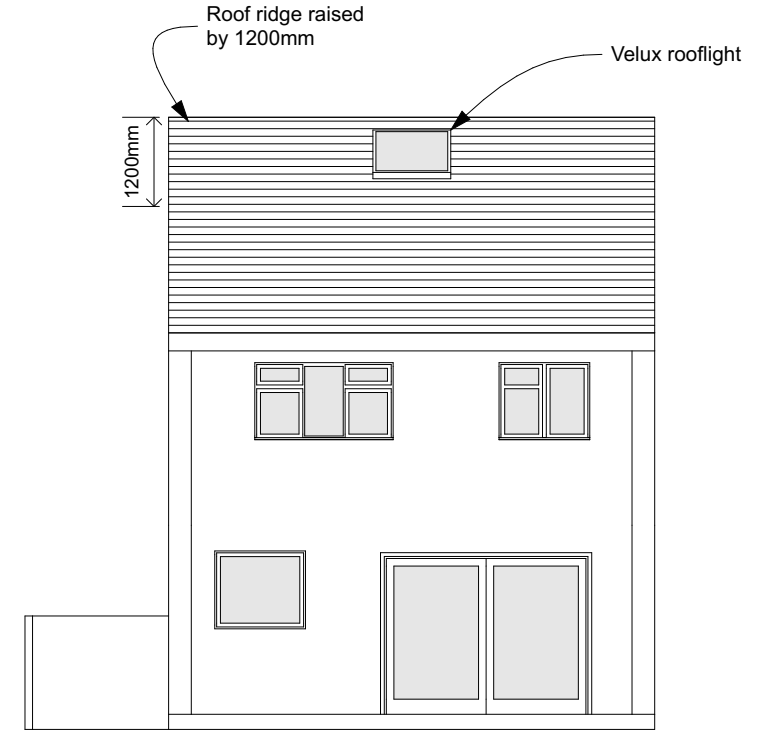


PROPOSED REAR ELEVATION

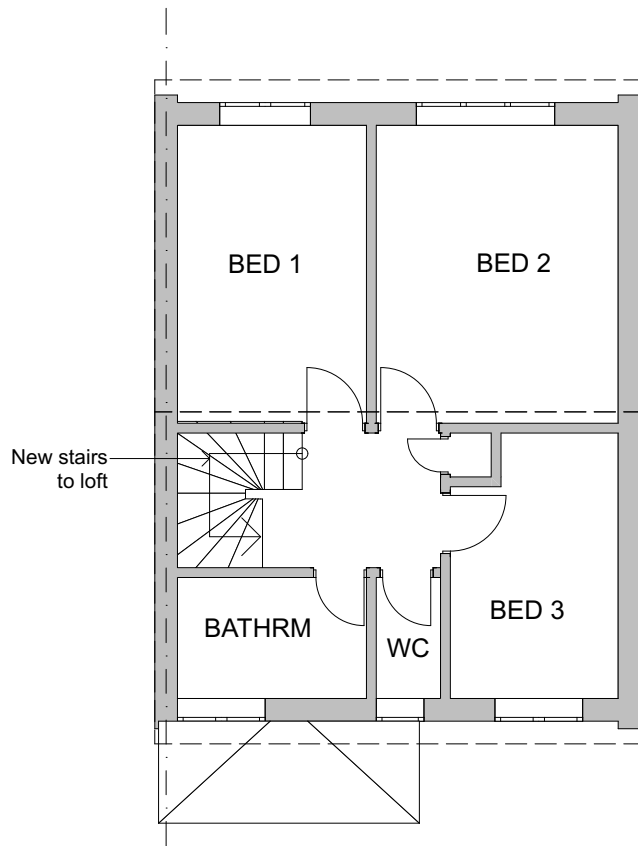

PROPOSED FIRST FLOOR PLAN

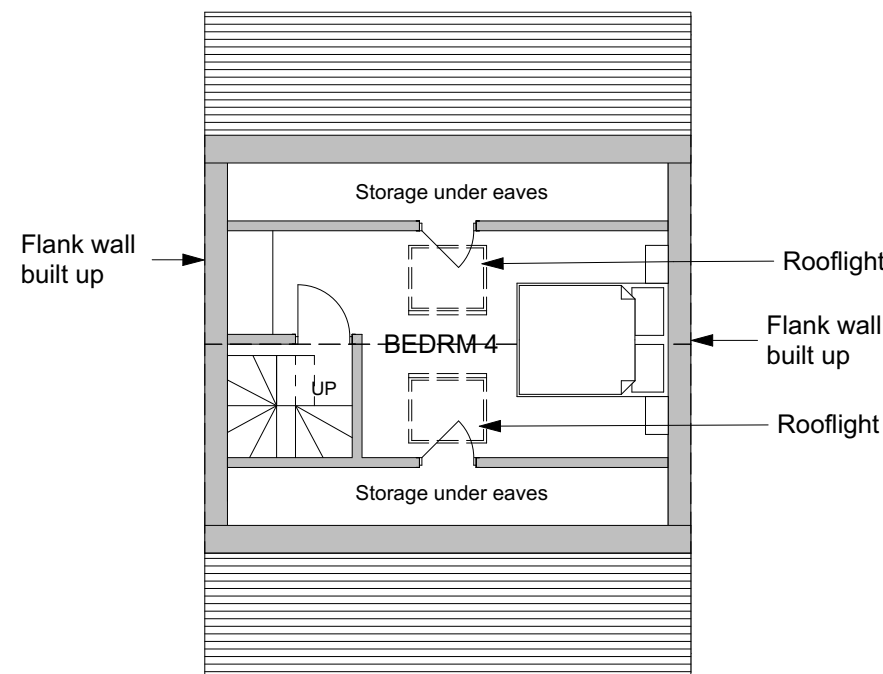


PROPOSED LOFT FLOOR PLAN

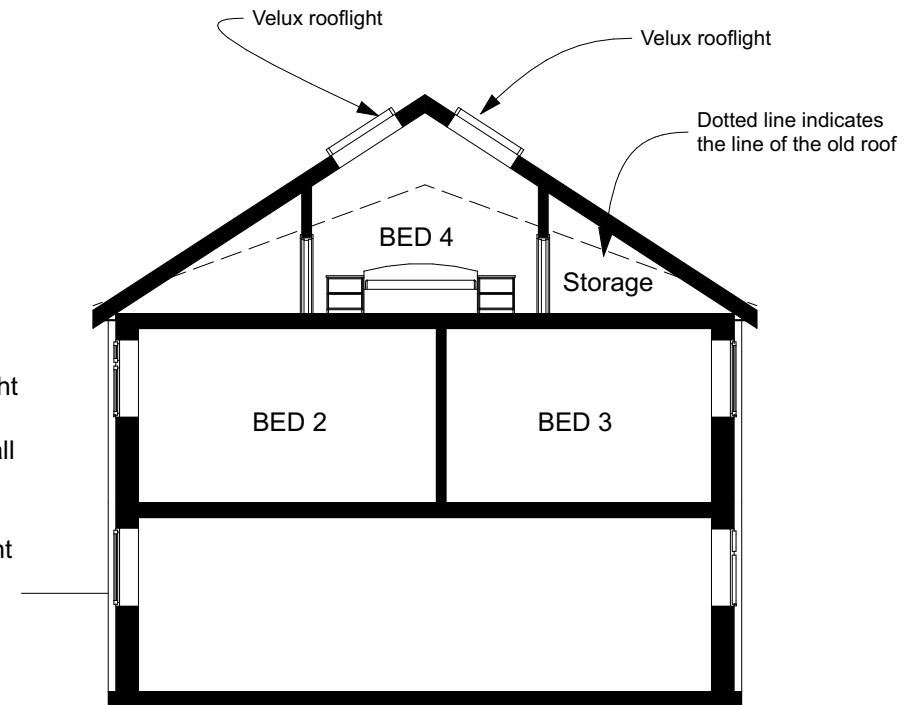

PROPOSED CROSS-SECTION

REVISION A:
 DORMER OMITTED.

 

**DESIGN
 HOME
 PLAN**

23 Thrale Road, London.
 SW16 1NS
 M: 07792781971
 T: 020 36744512
 E: designhomeplan23@gmail.com
 www.designhomeplan.co.uk

Client: Claire Carpenter

Site Location

32 Holmesdale Hill
 South Darenth
 Kent DA4 9DN

Dwg Desc:

PROPOSED 1ST & LOFT
 FLOOR PLANS, FRONT,
 REAR, SIDE ELEVATIONS
 CROSS-SECTION

Job Ref 1121

Dwg No 011A

Scale 1:100 @ A3

Drawn by I TABOR

Date - JUL 2021

Do not Scale from this drawing all
 dimensions to be checked on site before
 work commences.
 Copyright Reserved