

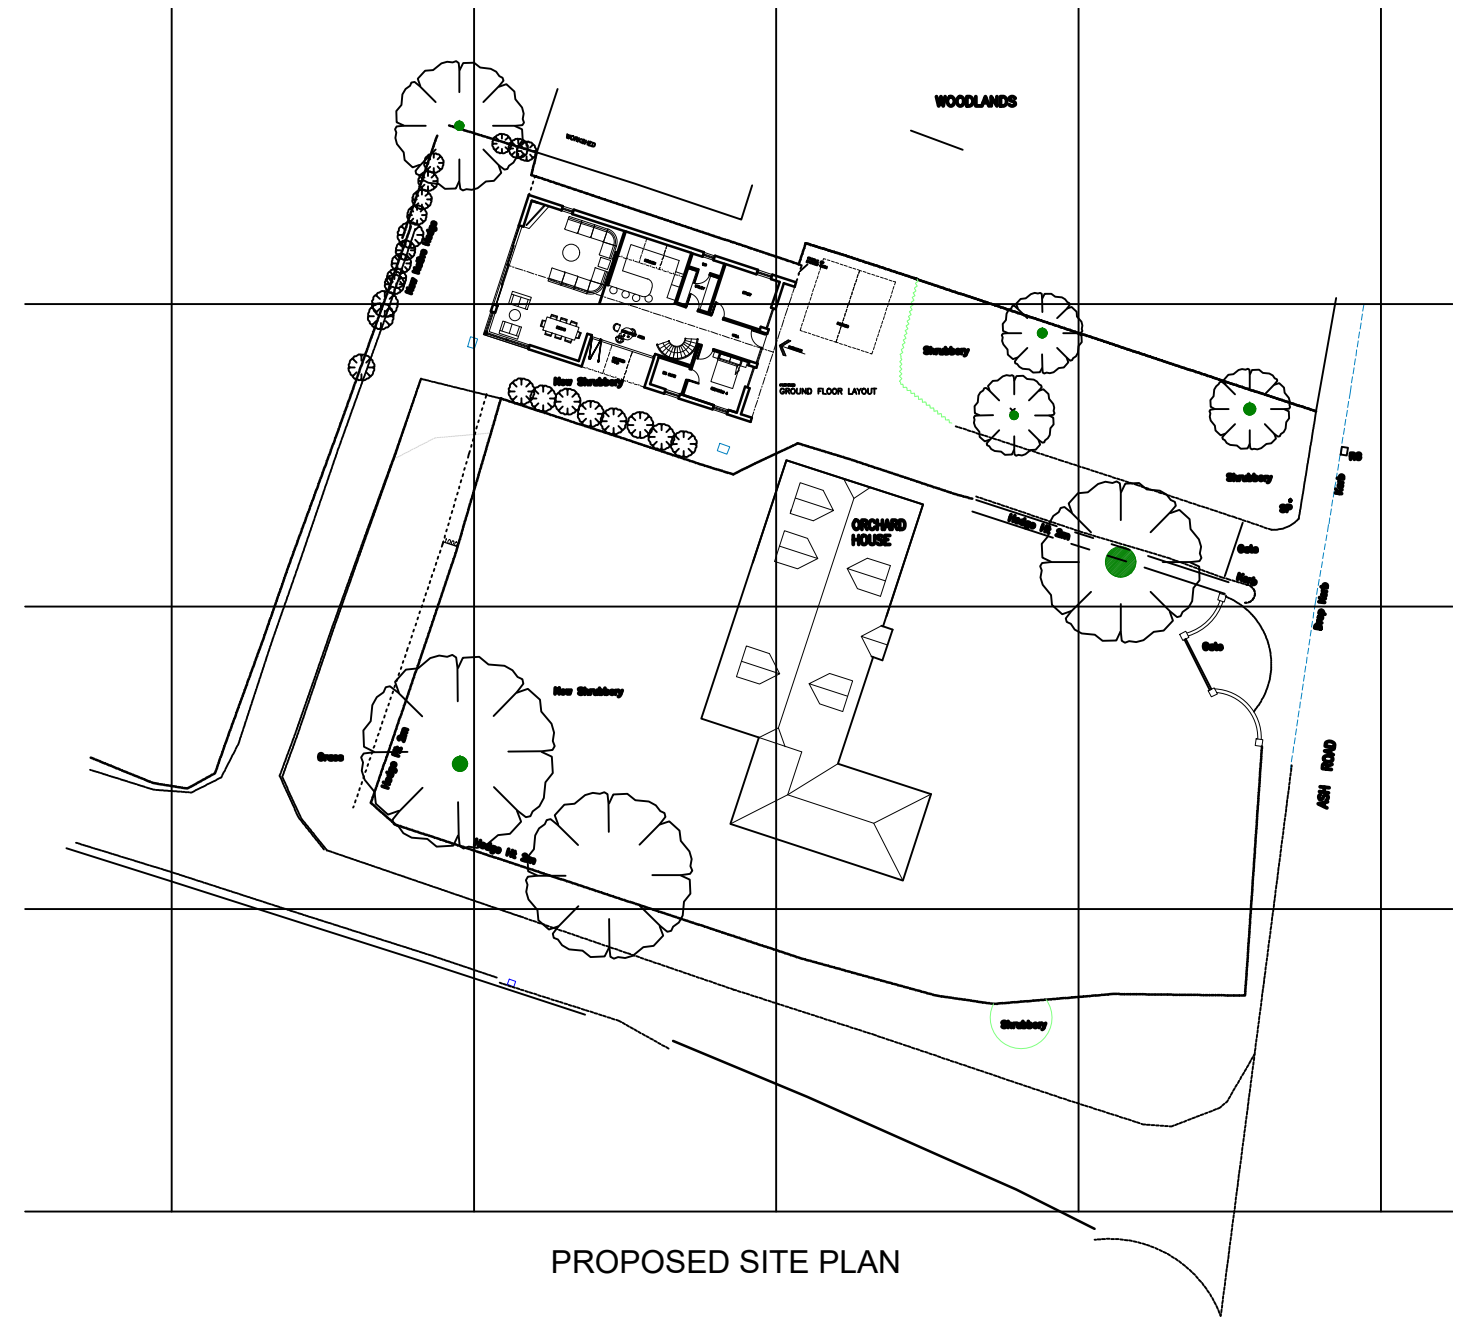


EXISTING SITE PLAN

 

PROPOSED SITE PLAN

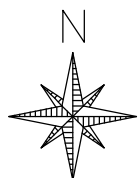

GREEN BARN, ASH ROAD
HARTLEY DA3 8HA

PROPOSED NEW DWELLING

EXISTING AND PROPOSED SITE PLAN

SCALE	1:500 @ A3		
DATE	JUNE 2021	DRAWN BY	P.O.
CLIENT			
DRAWING NO.	727 - 01	REV.	P2

OLSON DESIGN GROUP
INTERIOR & ARCHITECTURAL DESIGN

ISLAND VIEW, 23 HAMPTON PIER AVE
HERNE BAY KENT CT6 8EW
pennyolson7@hotmail.com
07788972736 01227 638685