




EXISTING  
REAR ELEVATION – WEST

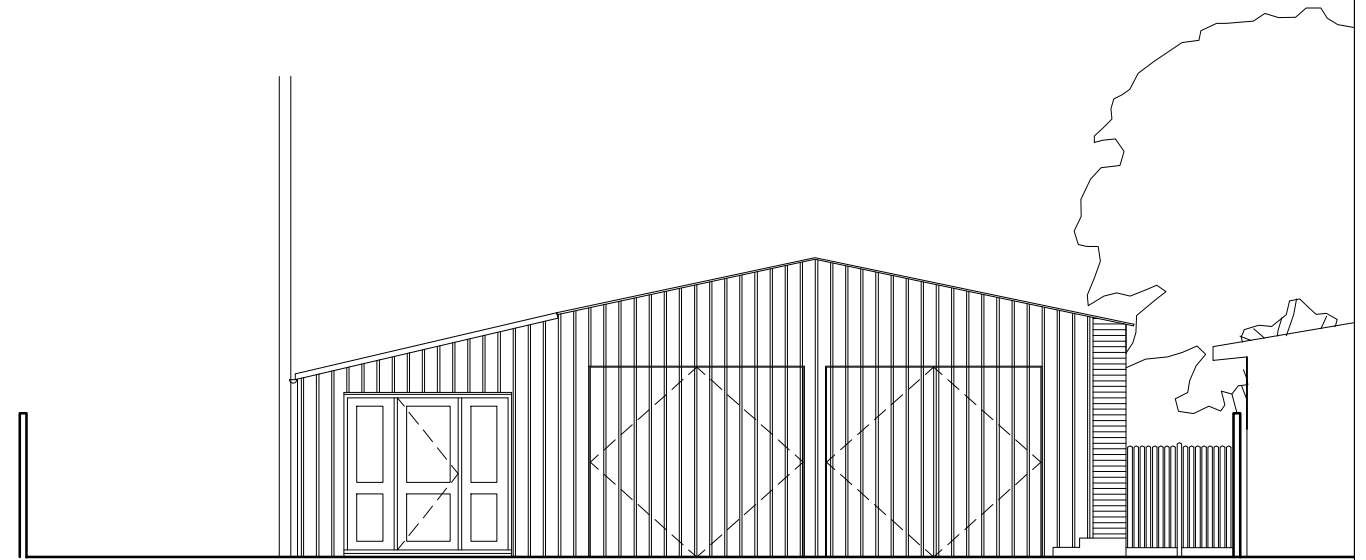



EXISTING  
FRONT ELEVATION – EAST

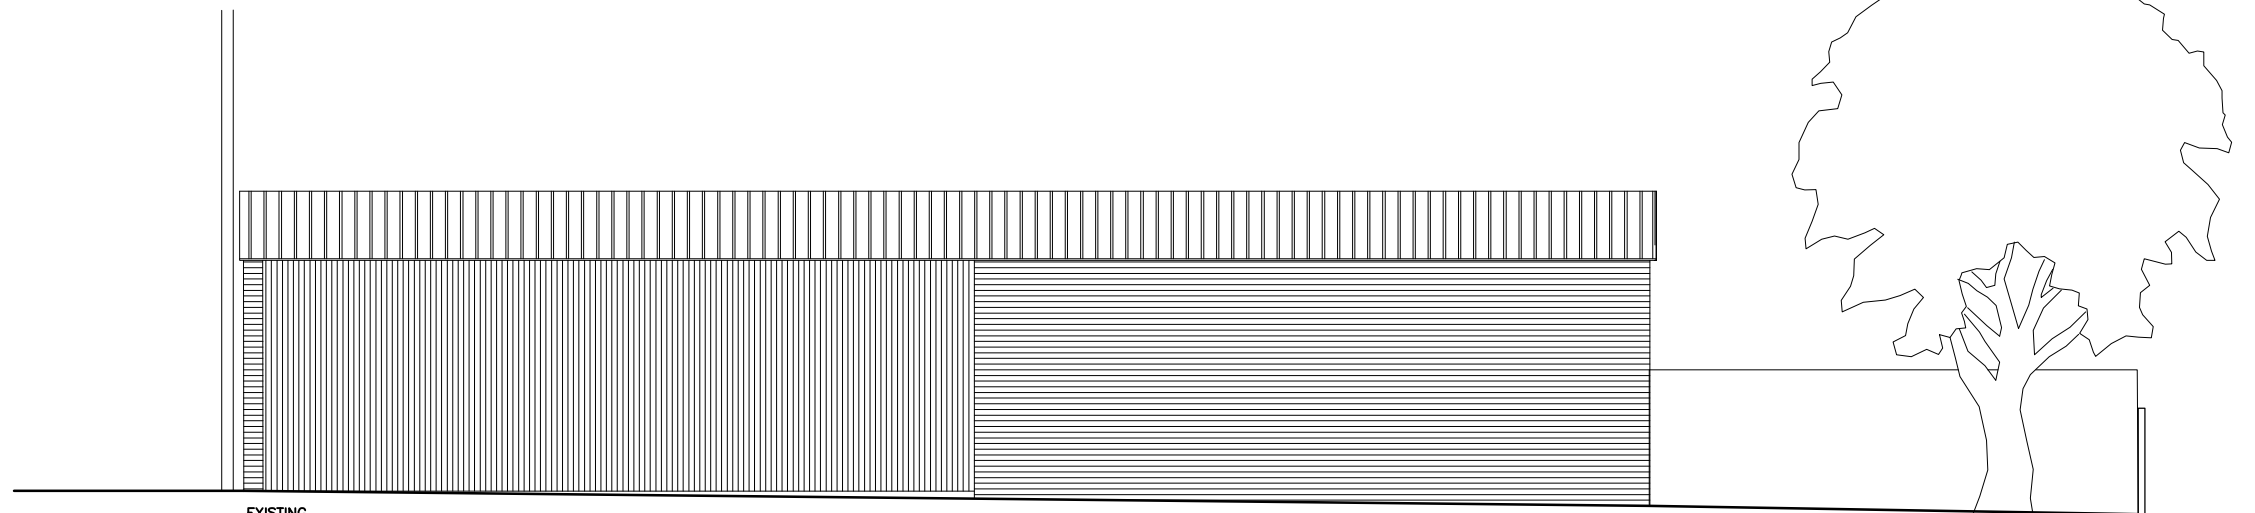

EXISTING  
SIDE ELEVATION – NORTH

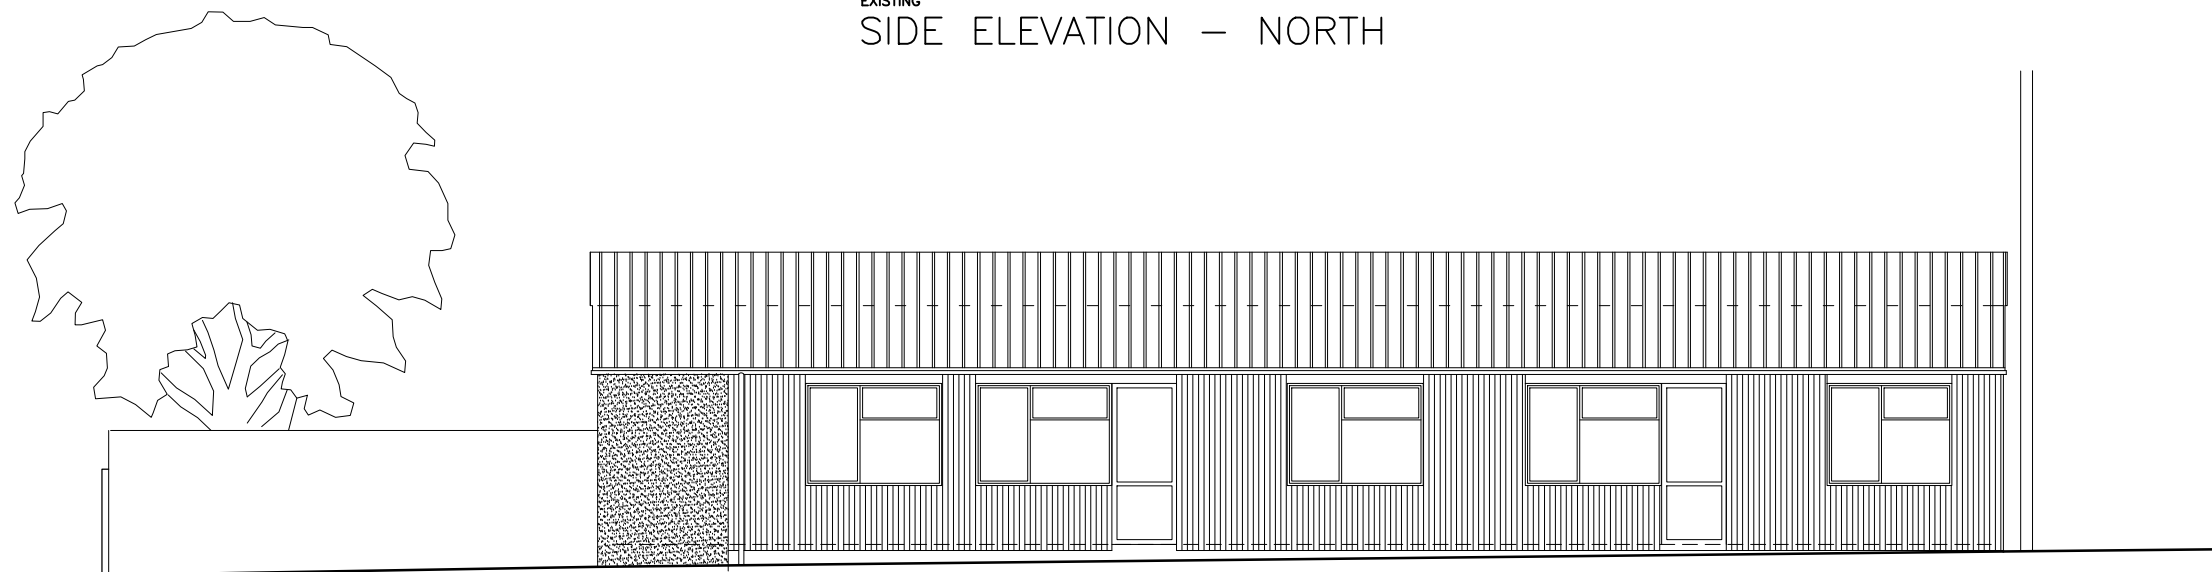

EXISTING  
SIDE ELEVATION – SOUTH

 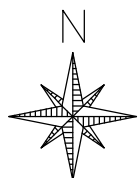

GREEN BARN, ASH ROAD  
HARTLEY DA3 8HA

PROPOSED NEW DWELLING

EXISTING ELEVATIONS

SCALE	1:100 @ A3		
DATE	JUNE 2021	DRAWN BY	P.O.
CLIENT			
DRAWING NO.	727 - 03	REV.	P2

**OLSON DESIGN GROUP**  
INTERIOR & ARCHITECTURAL DESIGN

ISLAND VIEW, 23 HAMPTON PIER AVE  
HERNE BAY KENT CT6 8EW  
pennyolson7@hotmail.com  
07788972736 01227 638685