


Existing South West Elevation

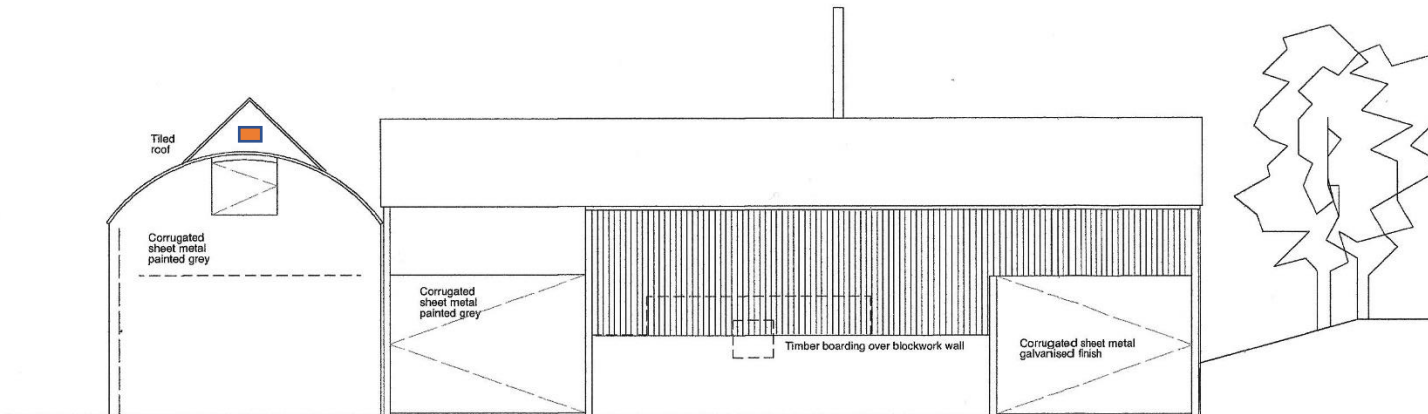

Existing North East Elevation

Leigh Ecology Ltd

Bat Box Location - 

DAVID GOMERSALL MA (RCA) En Des Architect  
 Environmental and Architectural Design: eadstudio4  
 Finn's Loft, Marloes, Haverfordwest, Pembrokeshire, SA62 3BG  
 11 Victoria St, Castlefields, Shrewsbury, Shropshire, SY1 2HS.  
 Telephone 01743 353729 07388186024

PROJECT The Grove, Holdgate, TF13 6LN  
 CLIENT Alison Redgrave  
 TITLE Existing Barn SW & NE Elevations  
 SCALE 1:100  
 DATE January 2017  
 DRAWING 342 05