


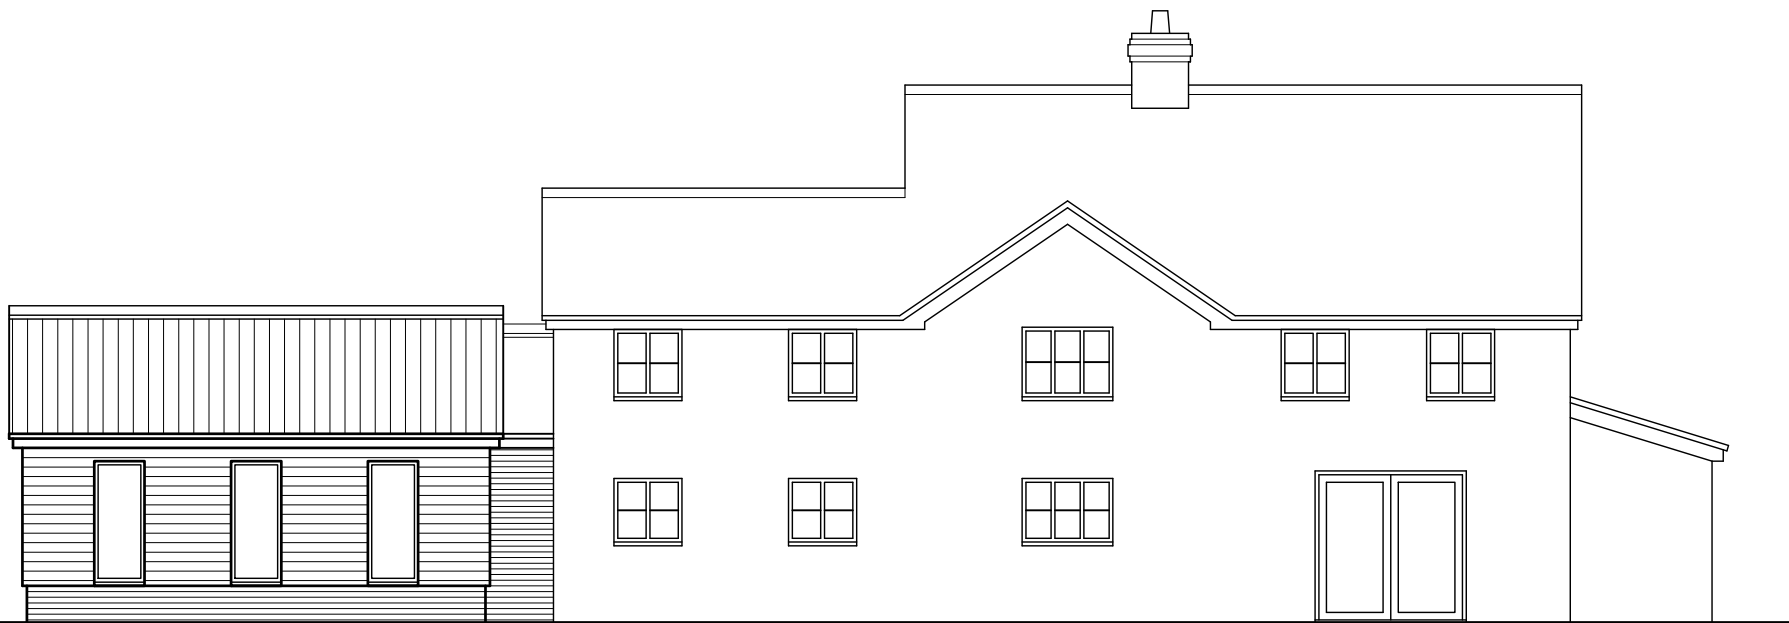

West Elevation




South Elevation



East Elevation



North elevation 1:100

 

A	Extension reduced	21.05.21
rev:	description:	date:

GMP Architecture
 37 Cyprus Street, Norwich, NR1 3AX
 T: 01603 920174 M: 07766 578997
 E: gary@gmparchitecture.co.uk

client:
 Mr and Mrs P Morgan
 project:
 The Burrow, Great Green, Burgate, DISS IP22 1QL
 drawing:
 Proposed - elevations

scale: 1:100 @ A3
 drawing number: 2025 - 13
 revision: A

This drawing is copyright of the GMP Architecture and shall not be reproduced without permission. Check all dimensions and report any errors or omissions. Do not scale from this drawing.