

Notes

Do not scale for construction purposes from this drawing, if in doubt ask.

All dimensions and levels to be checked on site by contractor before commencement of works and discrepancies reported to the architect.

No responsibility can be accepted for errors arising on site due to unauthorised variations from the architect's drawings.

This drawing is copyright of the architect and may not be reproduced without license.

The drawing is prepared for the purpose of obtaining local authority consent. The author accepts no design liability for works designed on the basis of this drawing.


--	--	--

Rev	Details	Date
-----	---------	------




Polteggan, Pendarves Road,
Camborne, Cornwall TR14 7QJ
01209 715854
architecturalconsult@yahoo.co.uk


Client MJH Carpentry & Construction Ltd		
Project Proposed Dwelling at Murtons Terrace, Lanner		
Drawing Elevations (Plot 3)		
Scale 1:100 @ A3	Date July 2021	
PLANNING		
Job No 279	Drawing No 11	Revision

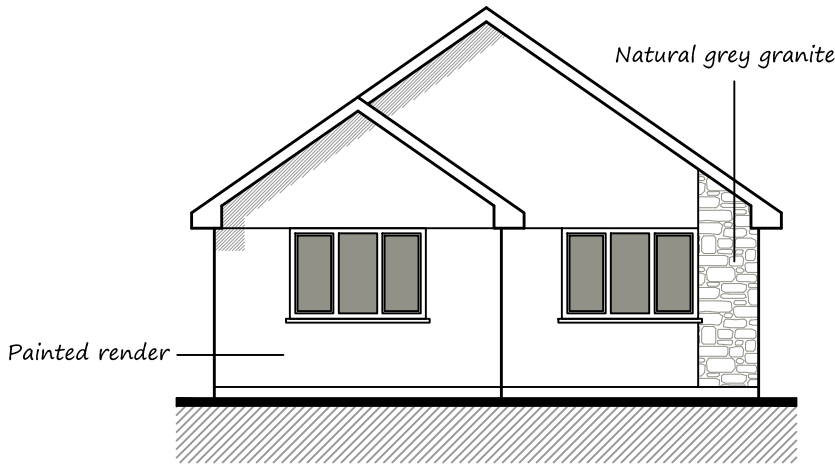


West Elevation

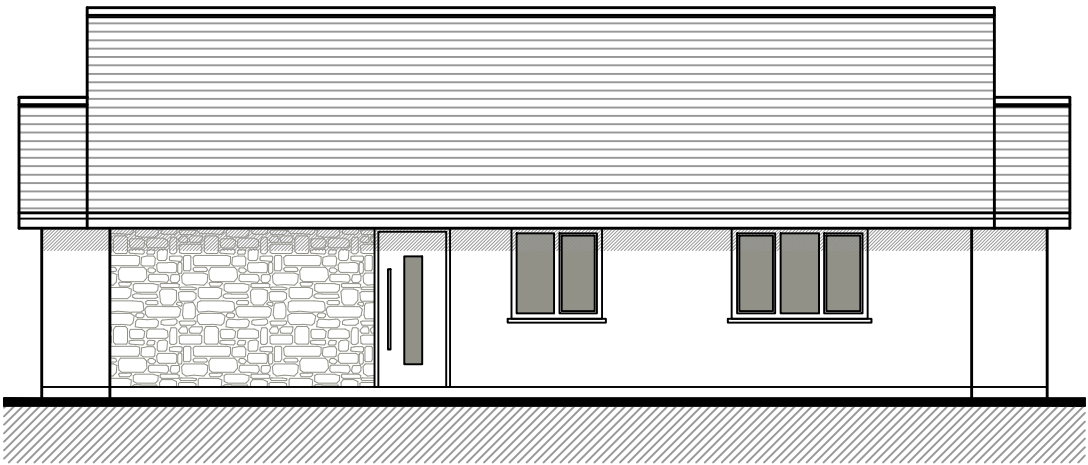

South Elevation

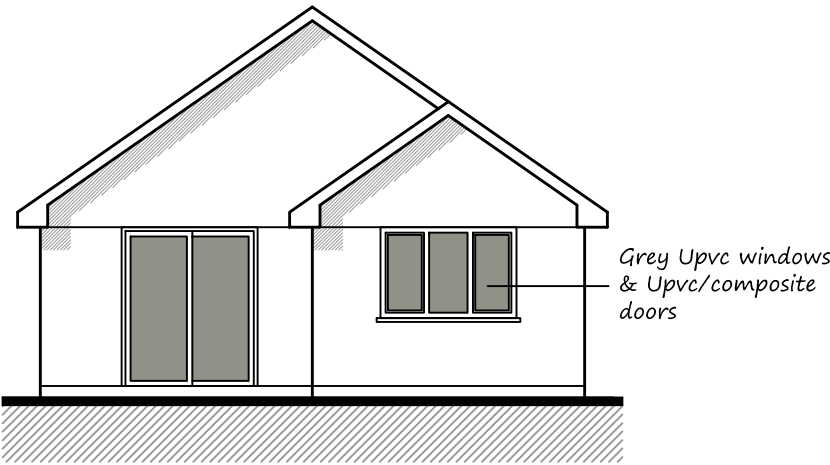

East Elevation

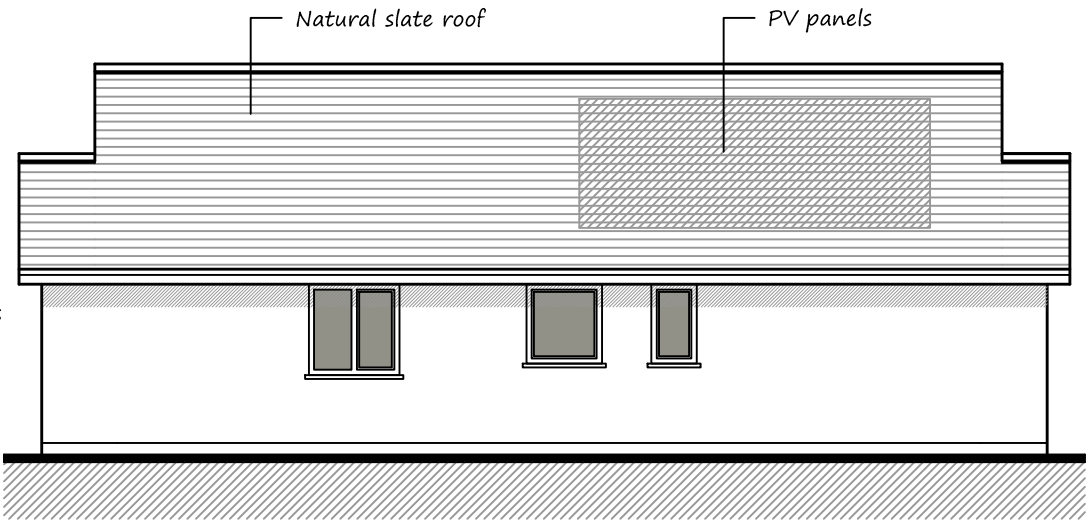

North Elevation