



Existing Ground Floor Plan

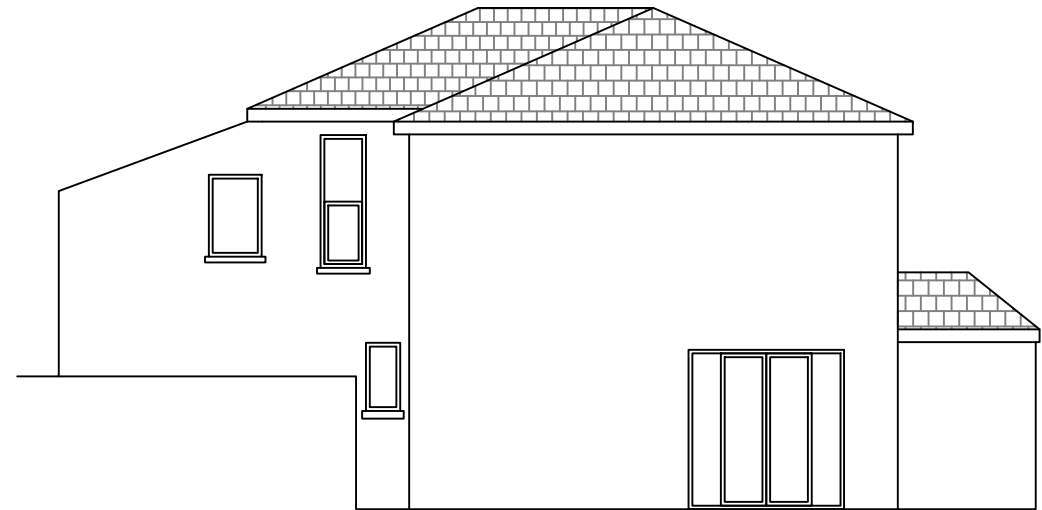


Existing North East Elevation

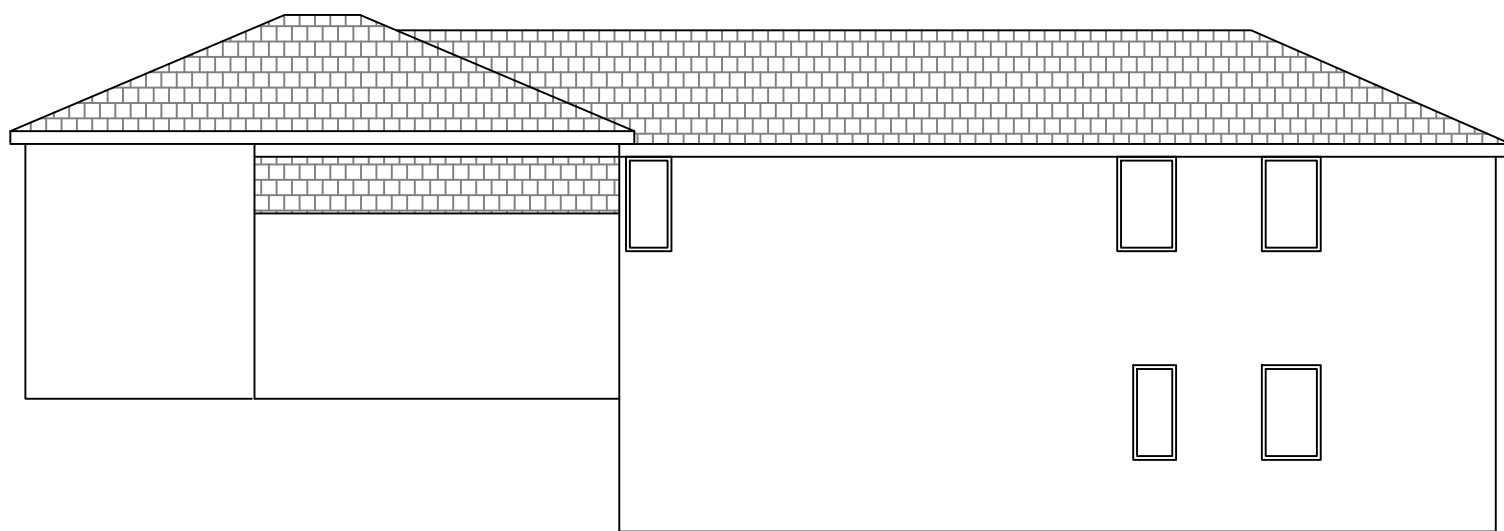

Existing South East Elevation



Existing North West Elevation

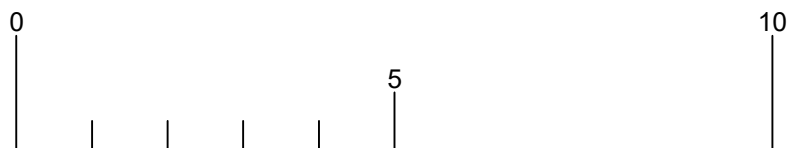

1:100 @ A3

|                          |      |               |         |  |                                       |  |                                |  |
|--------------------------|------|---------------|---------|--|---------------------------------------|--|--------------------------------|--|
| 1:100 @ A3               |      |               | Project |  | Steve Fitzsimon<br>Polgreen, Trelowth |  | Project No.<br>1306            |  |
| Drawn by<br>RT           | Sig. | Date<br>06/21 | Drawing |  | Existing Layout                       |  | Contract Sheet No.<br>1305_100 |  |
| Checked by<br>originator | Sig. | Date          |         |  |                                       |  | Rev.<br>-                      |  |
| Approved by              | Sig. | Date          |         |  |                                       |  | Classification                 |  |

SHEET OF