



Proposed Ground Floor Plan

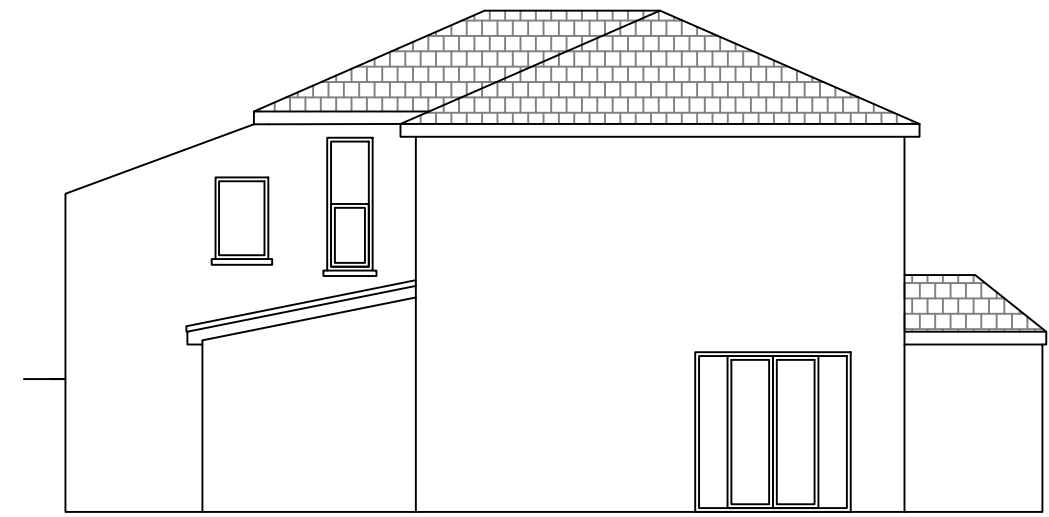


Proposed North East Elevation

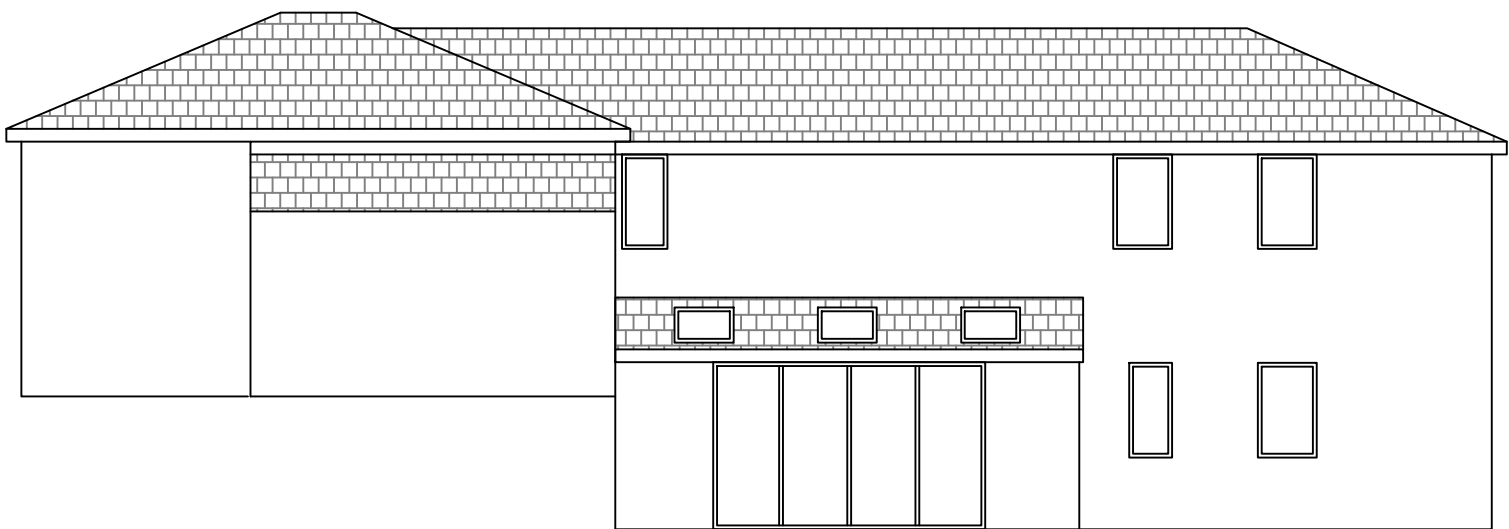

Proposed South East Elevation



Proposed North West Elevation

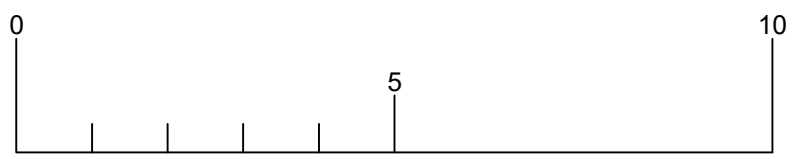

1:100 @ A3

1:100 @ A3			Project		Steve Fitzsimon Polgreen, Trelowth		Project No. 1306	
Drawn by RT	Sig.	Date 06/21	Drawing		Proposed Layout		Contract Sheet No.	
Checked by originator	Sig.	Date					Drawing No. 1305_101	
Approved by	Sig.	Date					Rev. -	
							Classification	