


NORTH ELEVATION

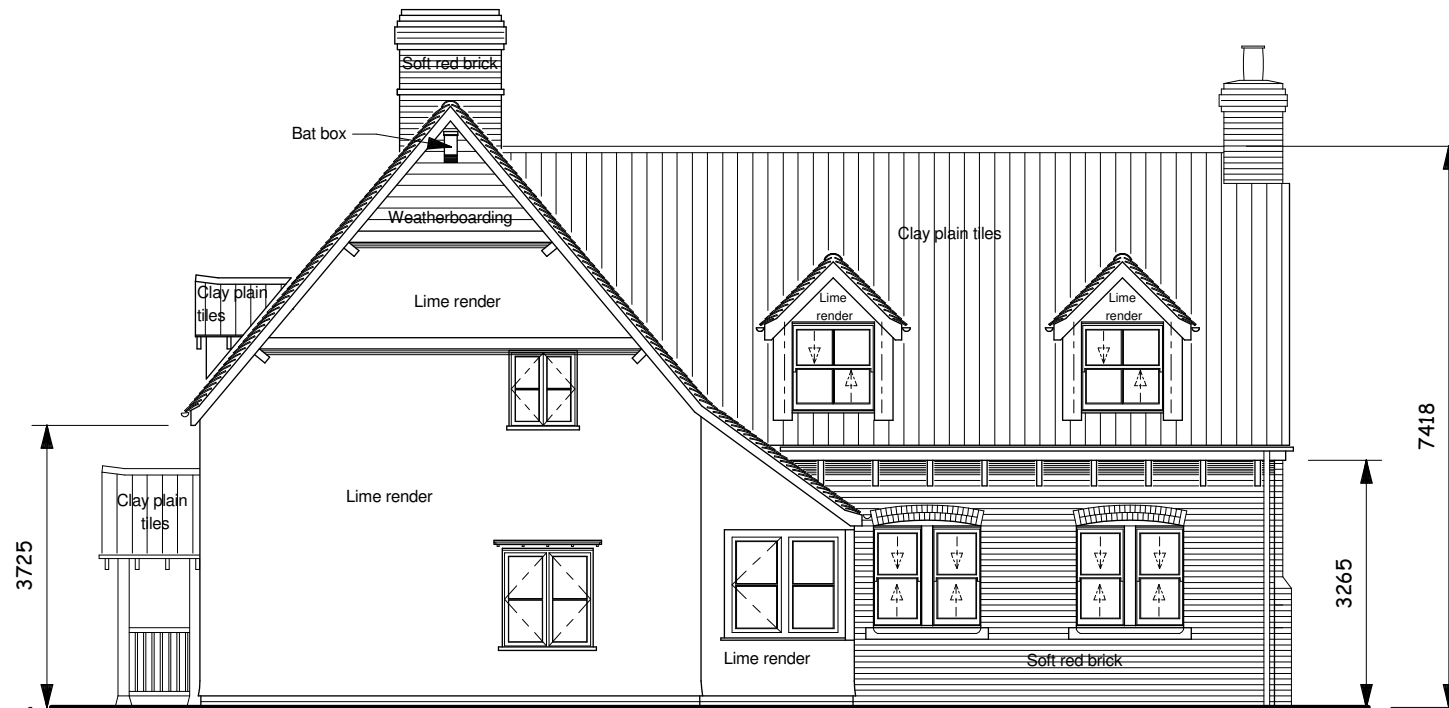

SOUTH ELEVATION

Revell Architecture & Engineering
 The Old Greyhound Barn, Bury Road, Hopton, Suffolk, IP22 2NU
 Tel: 01953 666760 Fax: 01953 688139
 enquiries@revell-arch-eng.co.uk
 www.revell-arch-eng.co.uk

Client: Mr John Smith

Project: Proposed 4 Bed Detached Chalet Bungalow and Detached Cart-Lodge on:
 Mill Road, (opposite Bridge Farm, Theltenham Windmill)
 Theltenham,
 Suffolk, IP22 1JS

Drawing: North & South Elevations

Dwg No: 2483-004 Rev: - Scale: 1:100@ A3 Date: April 2021

© Copyright of drawing rests with Revell Architecture & Engineering. Any discrepancy must be reported to Revell Architecture Engineering immediately.
 All dimensions to be checked on-site by Contractor(s). DO NOT scale from drawing.