





EAST ELEVATION

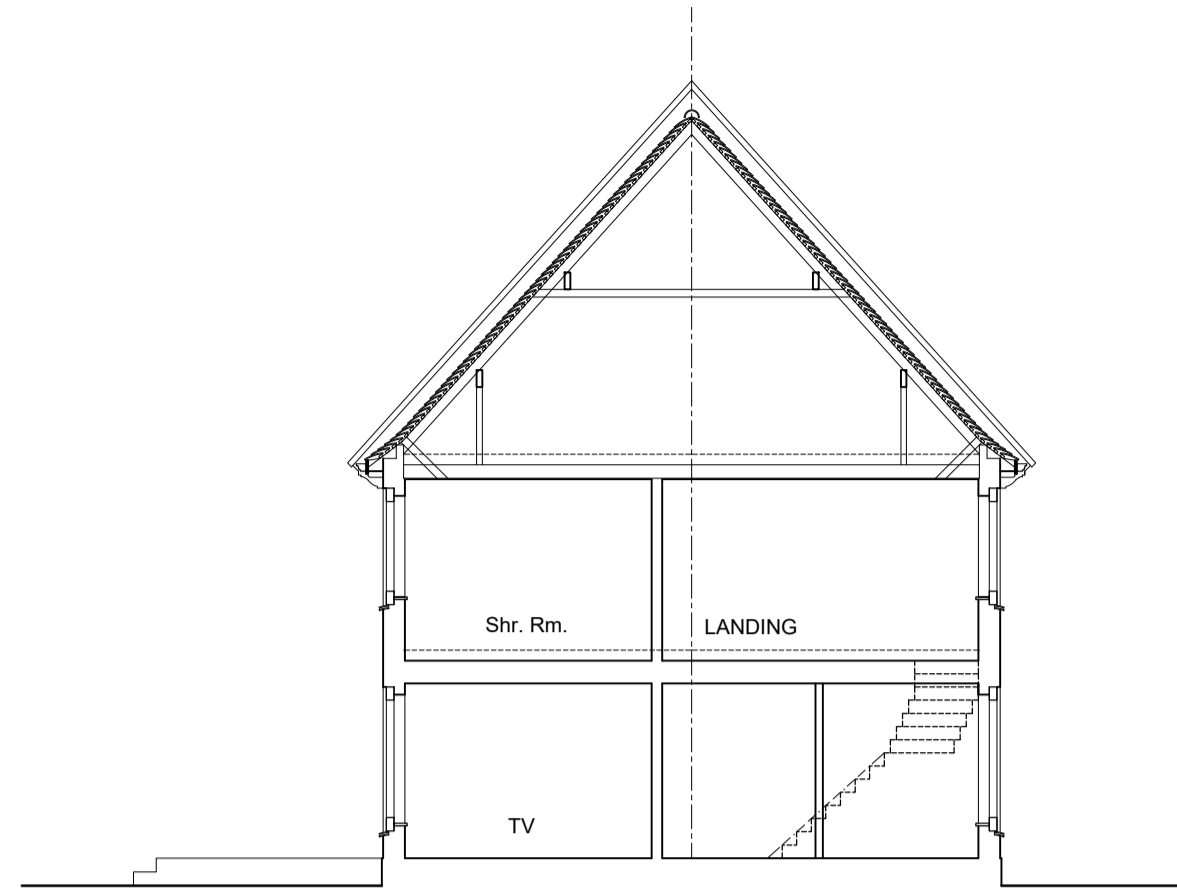

TYPICAL SECTION AA

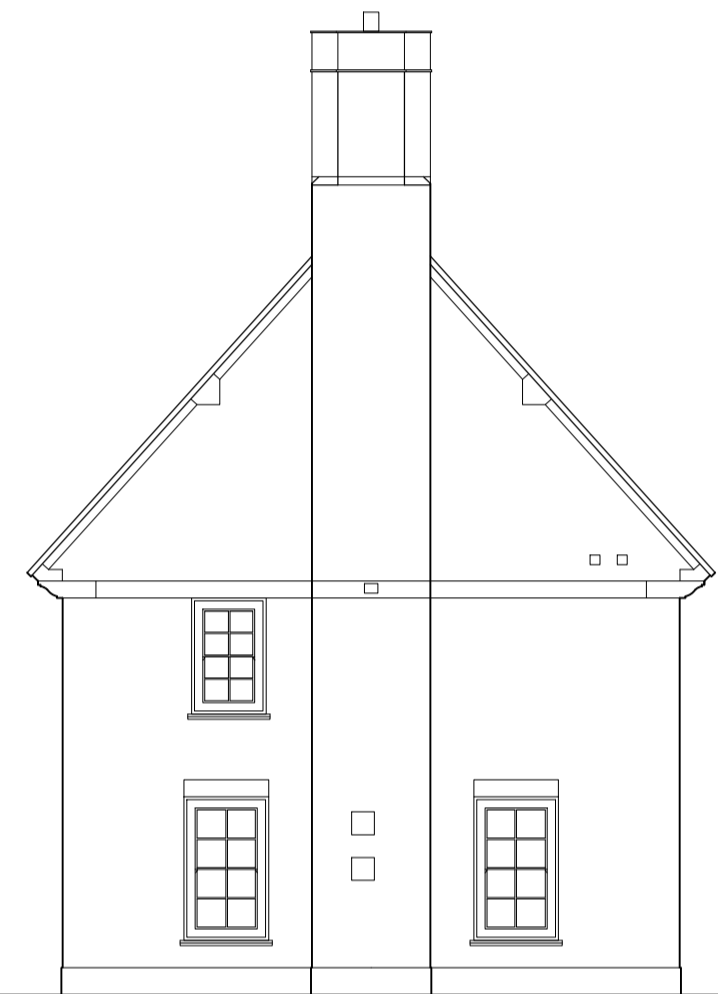


WEST ELEVATION




NORTH ELEVATION




SOUTH ELEVATION

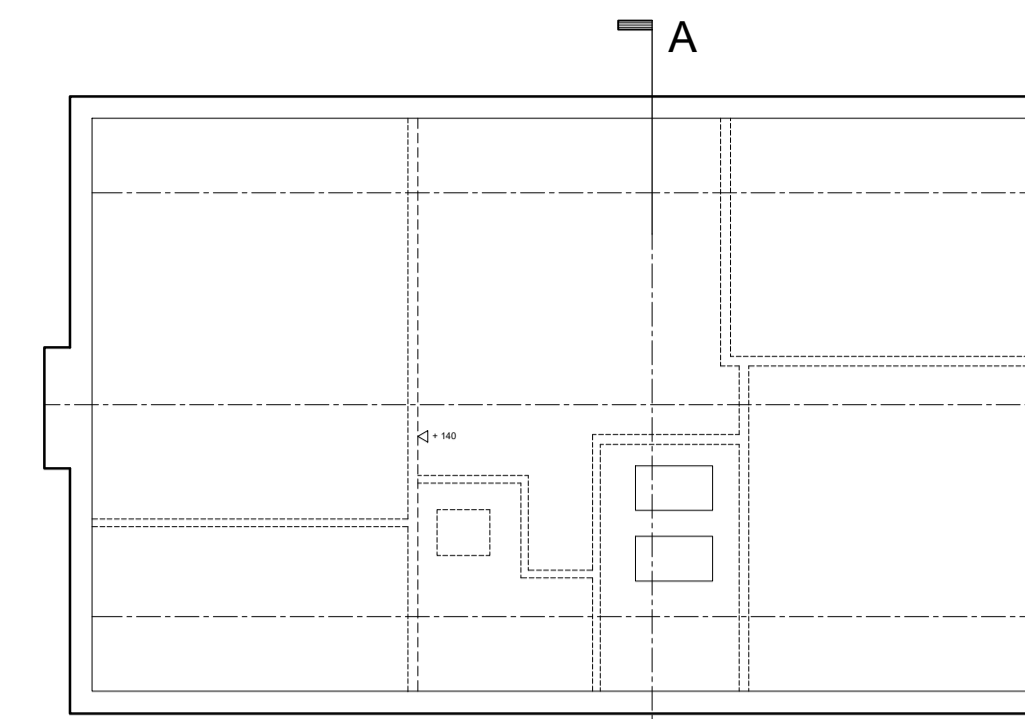

SECOND FLOOR

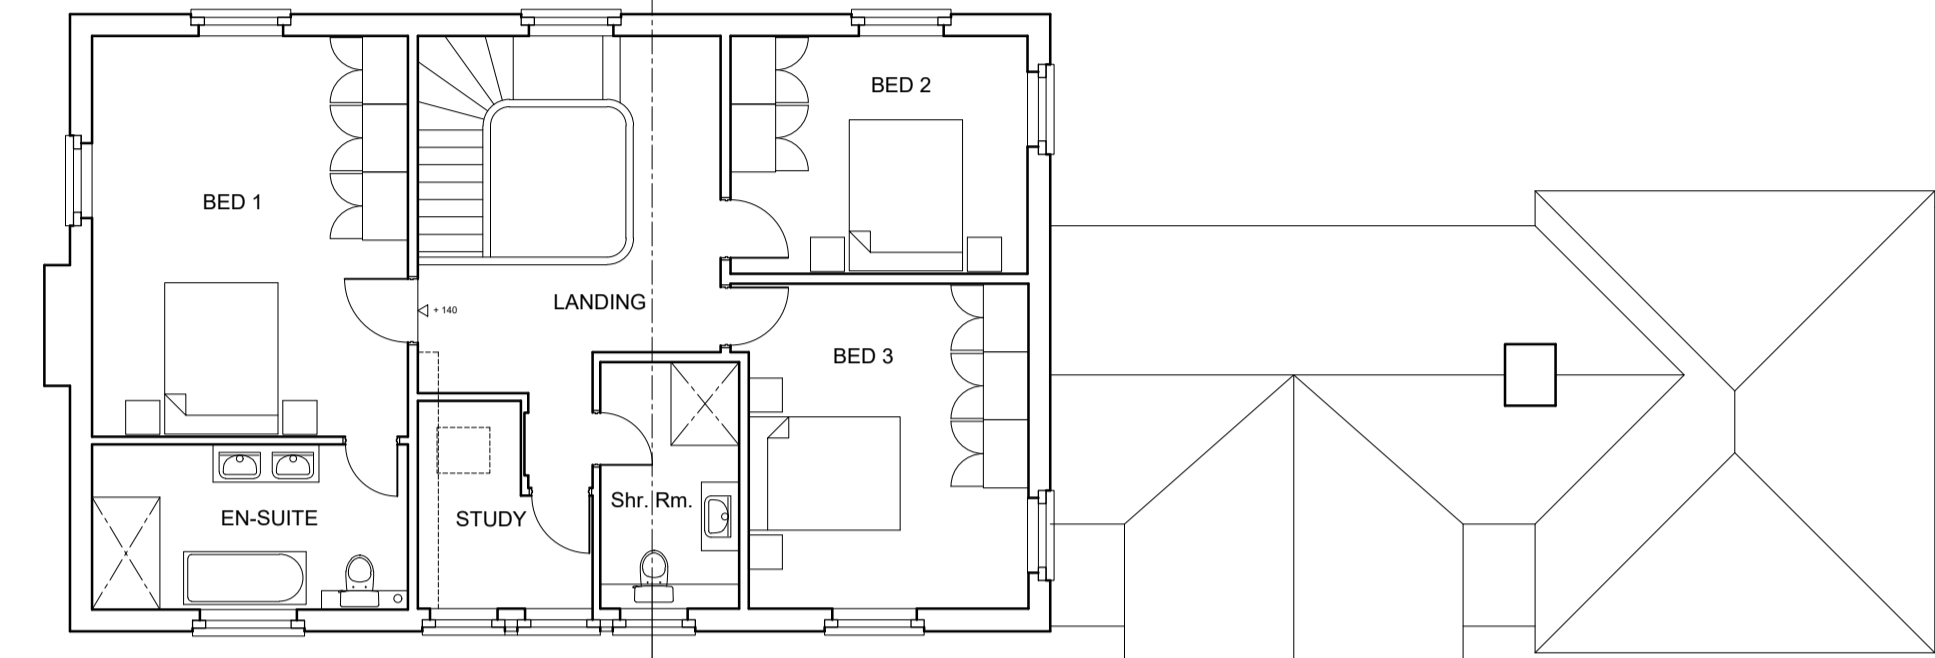


FIRST FLOOR

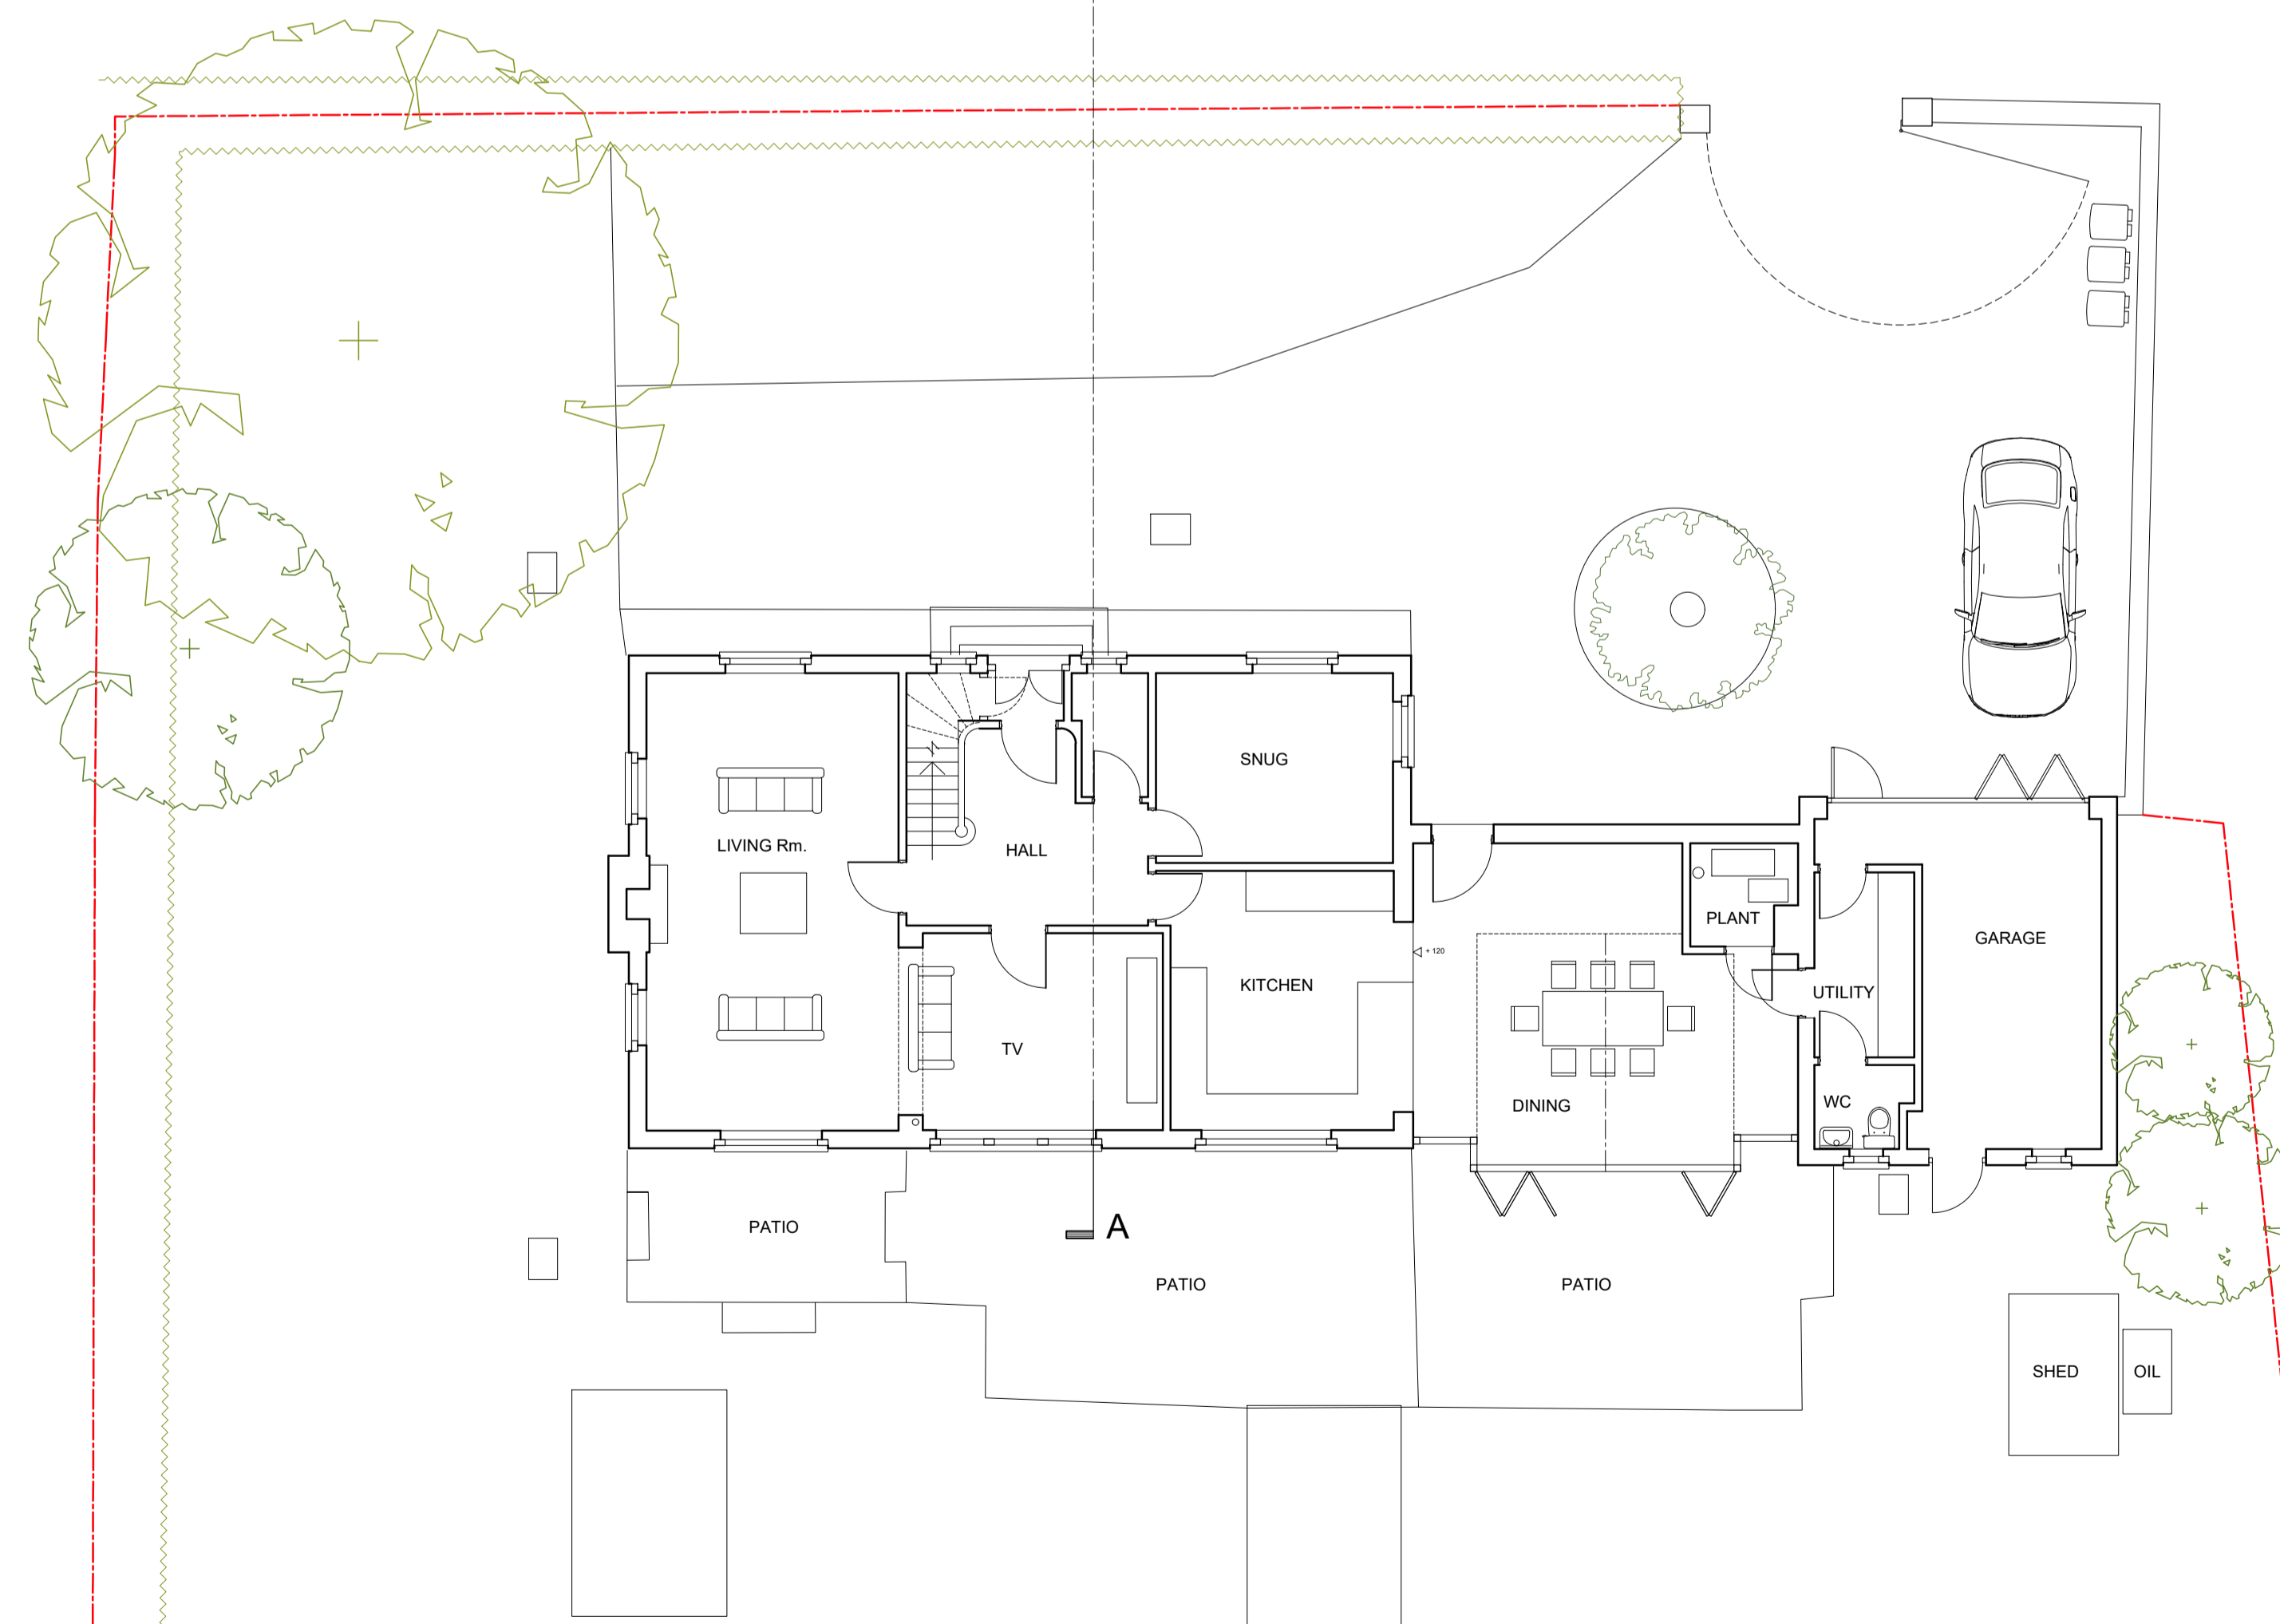

GROUND FLOOR + SITE PLAN

0 m 1 2 3 4 5
SCALE 1:100 @ A1 1cm = 1m
SCALE 1:200 @ A3 1cm = 2m

revisions

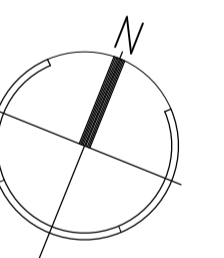

Hugh Owens Architect Ltd



11 Titby Road Bingham Nottingham NG13 8GP
t 01949 480326
e hugh@hughowensarchitect.co.uk
w www.hughowensarchitect.co.uk

Client
Mr + Mrs WHITEHURST

Project
REAR GARDEN ROOM +
LOFT CONVERSION
YEW TREE HOUSE,
THE GREEN, CAR COLSTON,
NOTTS. NG13 8JE

Drawing title
PLANS + ELEVATIONS
AS EXISTING

date AUG. 2021 drawn H.O. scale 1:100 @ A1
drawing no. 21 - 35 - P03 revision

AS EXISTING