




FRONT ELEVATION AS EXISTING | Scale 1:100




SIDE ELEVATION AS EXISTING | Scale 1:100




REAR ELEVATION AS EXISTING | Scale 1:100

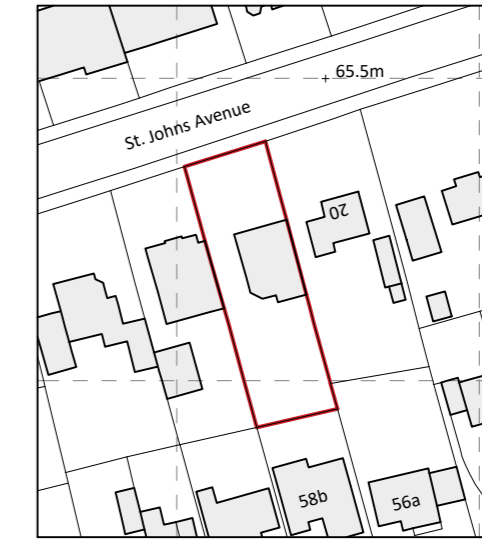


LOCATION PLAN AS EXISTING | Scale 1:1250

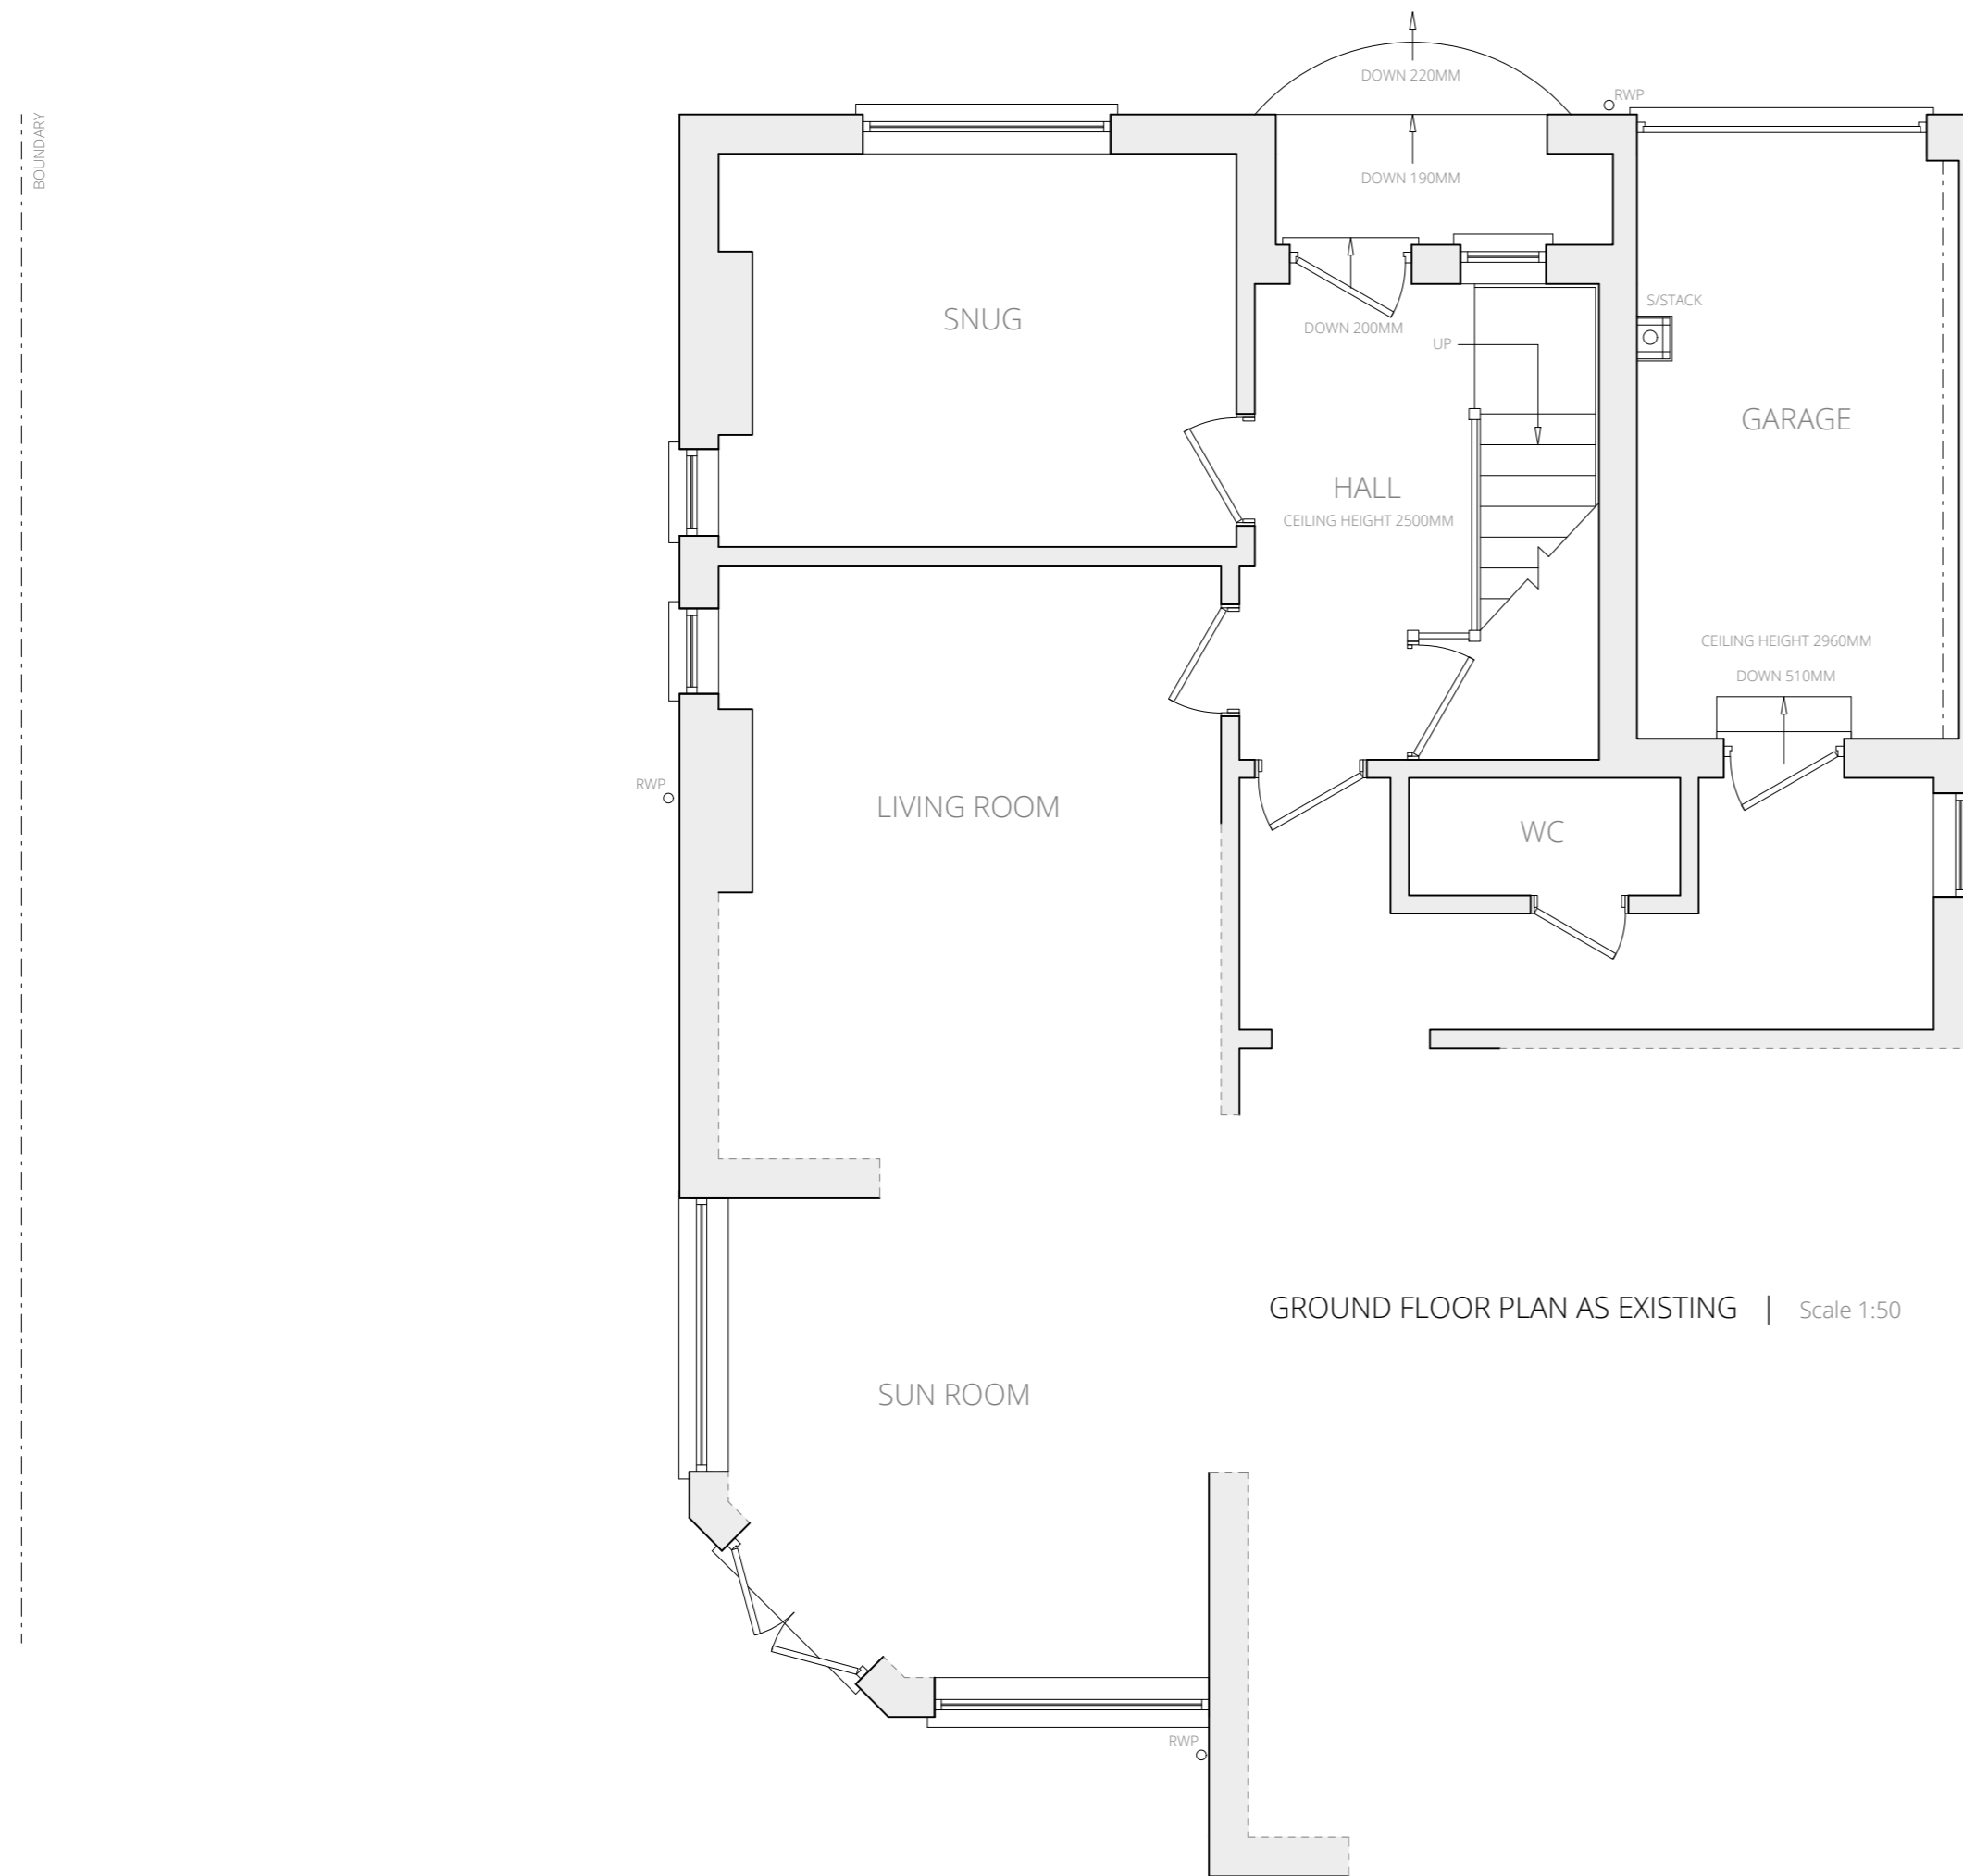

GROUND FLOOR PLAN AS EXISTING | Scale 1:50

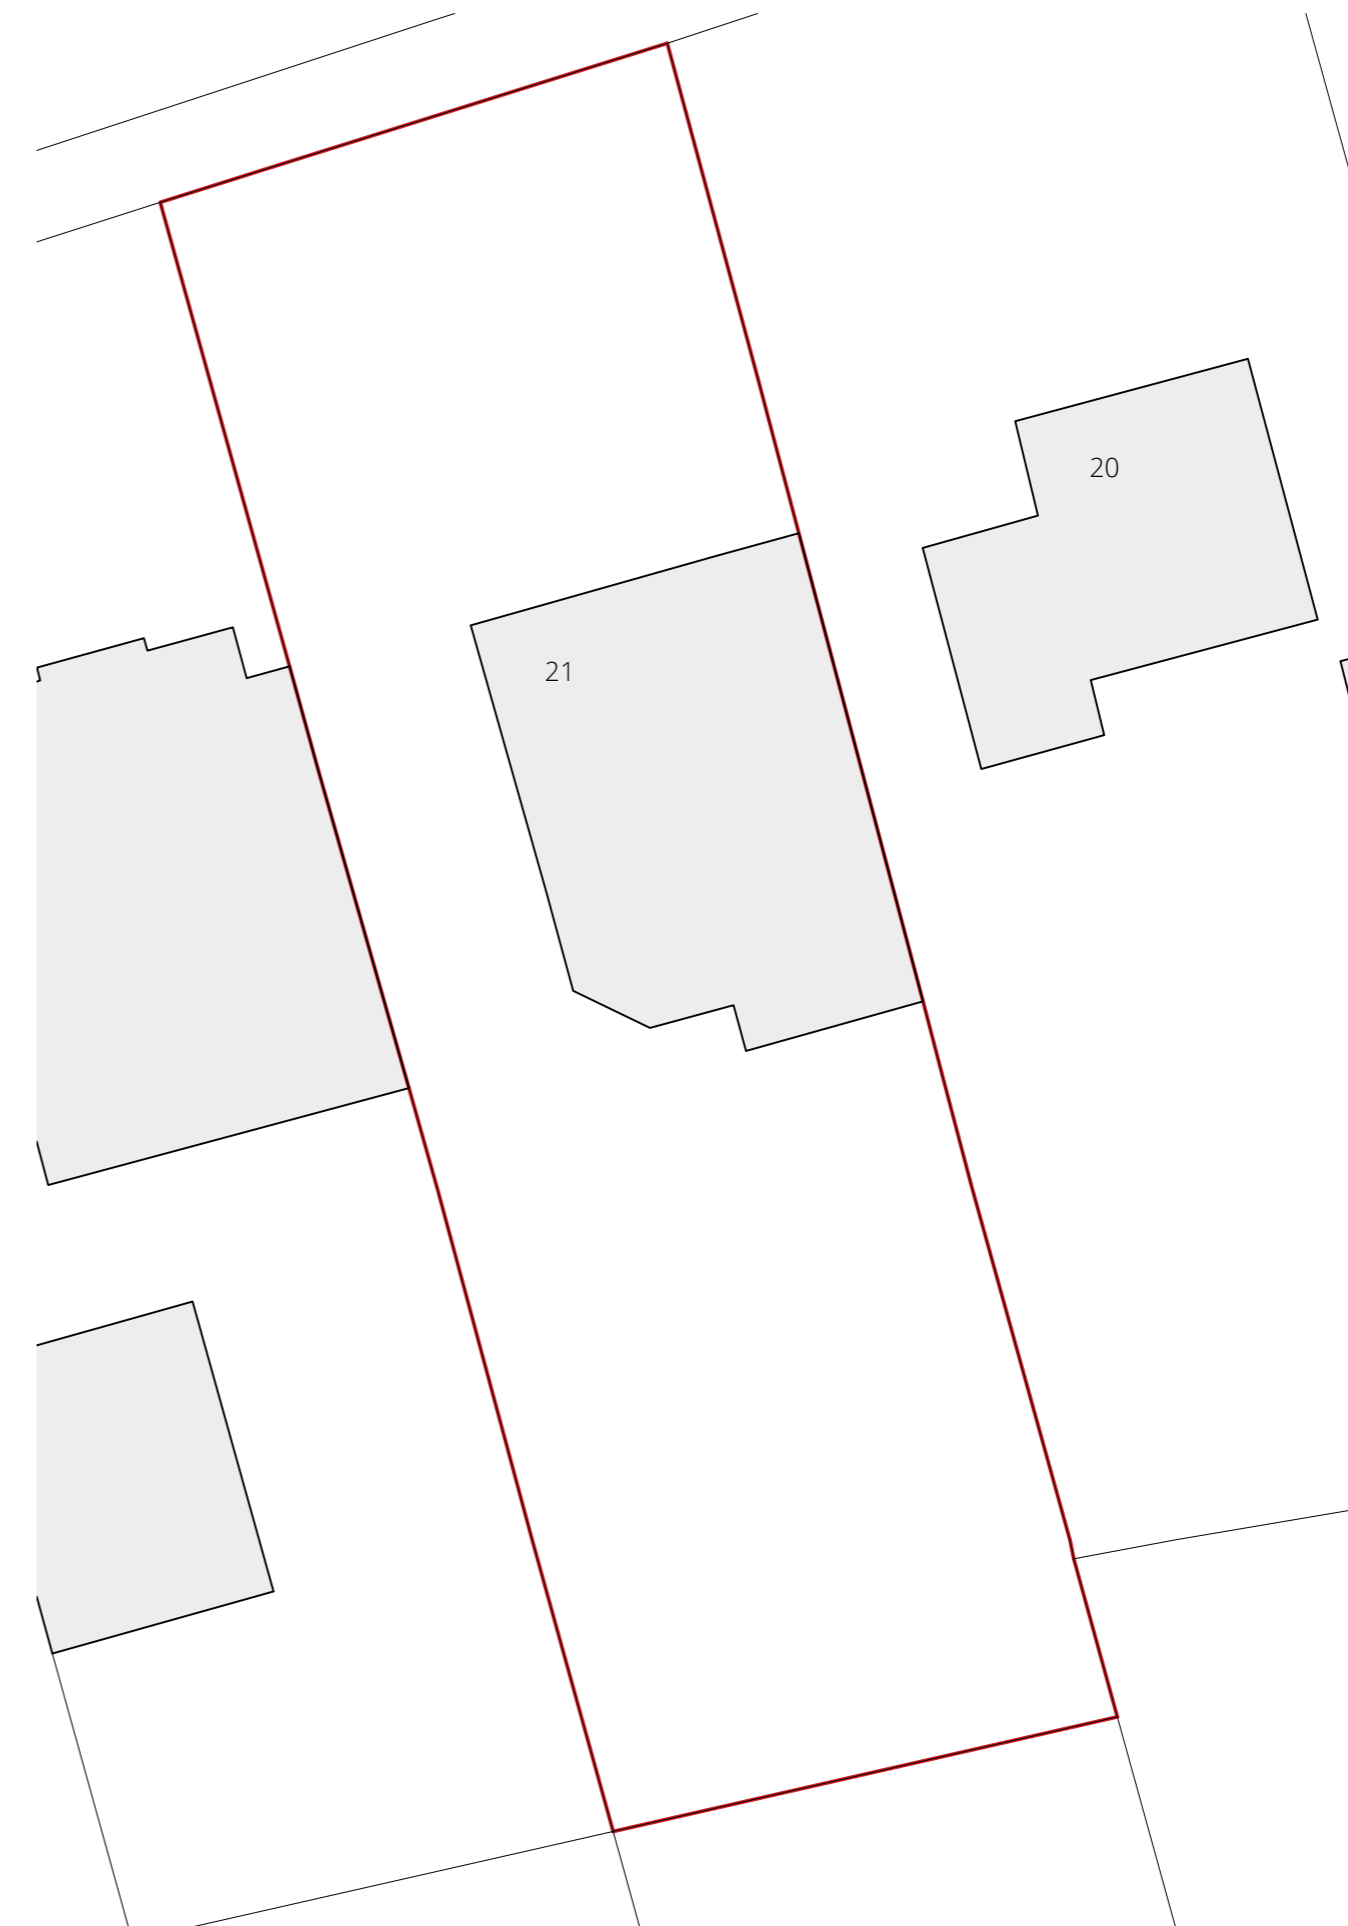

BLOCK PLAN AS EXISTING | Scale 1:200

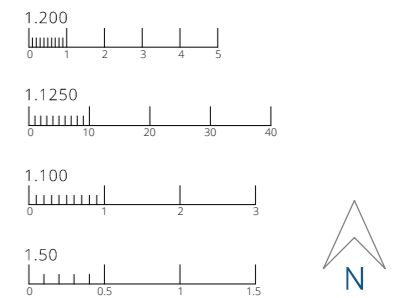

EXISTING
 21 St. Johns Avenue
 Kidderminster
 DY11 6AU
 Mr & Mrs Lloyd

Scales 1:50, 1:100, 1:200 & 1:1250
 on A2
 Date April 2021

© This drawing and the design depicted in it are the copyright of the designer and may not be reproduced except by written permission.
 Ordnance Survey © Crown Copyright 2021
 All rights reserved. Licence number 100022432

ENGINEERING and BUILDING DESIGN

ENGINEERING and BUILDING DESIGN Ltd
 The Old Snuff Mill Warehouse
 Park Lane, Bewdley, Worcs.
 DY12 2EL

01299 402020
 07528 579724

www.engbuildingdesign.co.uk
 hello@engbuildingdesign.co.uk

20-3838/01