


Proposed North West Elevation (1:50)

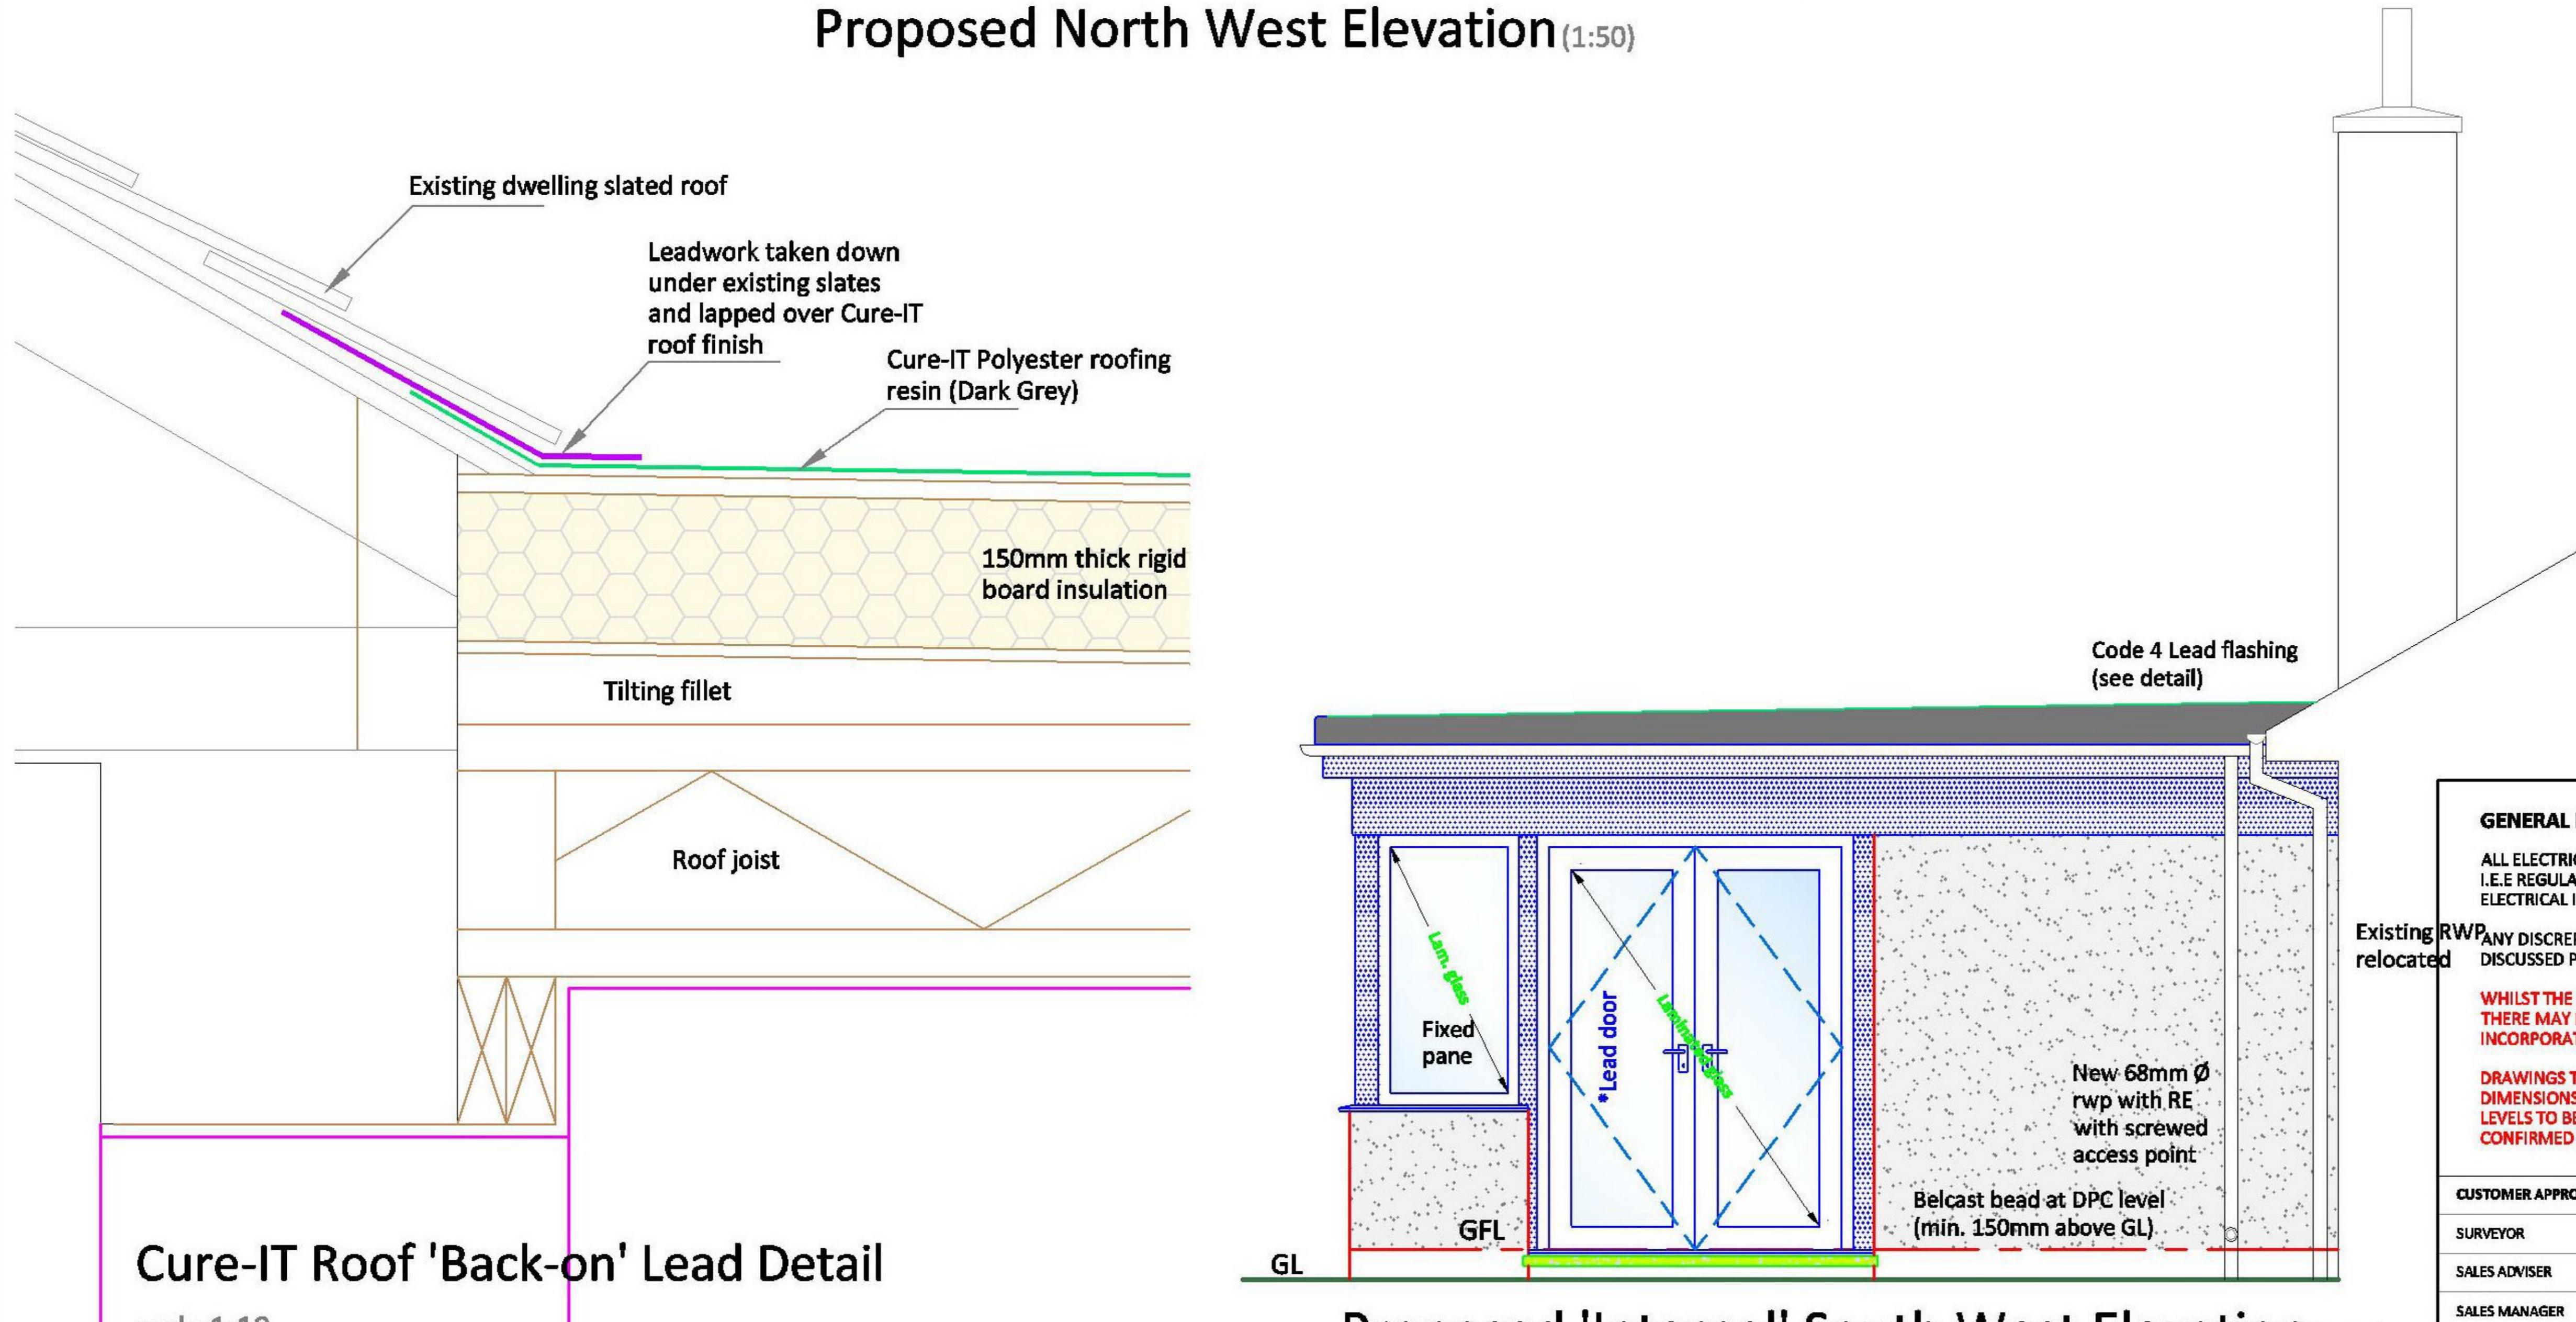

Cure-IT Roof 'Back-on' Lead Detail

scale 1:10

Proposed 'Internal' South West Elevation (1:50)

- External Finishes:**
- Cure-IT GRP Roof Covering (Dark Grey)
  - Drydash render to Dado & Full height walls to match existing
  - Smooth Cement Base course
  - White uPVC Windows & French Door
  - White uPVC Fascia & Soffit
  - Black uPVC Rainwater Goods
- Any discrepancies or queries regarding any part of the works to be discussed prior to any affected work being carried out.
- Drawings not to be scaled and all sizes to be checked on site.
- New 68mmØ uPVC RWP connected into existing surface water drainage system, colour to match existing and 110mmØ half round RWG.
- Lighting/electrical items all as per specification and final positions to be agreed on site by customer.

2	ISSUED FOR PLANNING & WARRANT APPROVAL	J.McRITCHIE	06/09/2021
1	ISSUED TO CUSTOMER FOR APPROVAL	J.McRITCHIE	28/07/2021
0	ISSUED TO SALES FOR APPROVAL	J.McRITCHIE	27/07/2021
No	REVISION	DRAWN BY	CHECKED BY
CUSTOMER: MR & MRS STEPHEN 33 GORDON TERRACE DYCE ABERDEEN AB21 7BB			
PROJECT: PROPOSED REAR EXTENSION			
THISTLE CONTRACT NO:		37444	
 <b>Thistle</b> windows & conservatories limited			
THISTLE HOUSE, WOODSIDE ROAD BRIDGE OF DON, ABERDEEN, AB23 8EF			
TEL: 01224 706555 WWW.THISTLEWINDOWS.COM			
DATE	JULY '21	DRAWING NO:	
SCALE	1:50 / 1:10	203	